





F.A. RTE.	SECTION	COUNTY	TOTAL SHEETS	SHEET NO.
328	5R, Y, RS-1	CLAY	242	174
STA.		TO STA.		
FED. ROAD DIST. NO.		ILLINOIS	FED. AID PROJECT	
CONTRACT NO. 74078				

LEGEND

-  TOPSOIL EXCAVATION
-  PAVEMENT REMOVAL
-  PAVEMENT TO BE BROKEN & LEFT IN PLACE

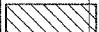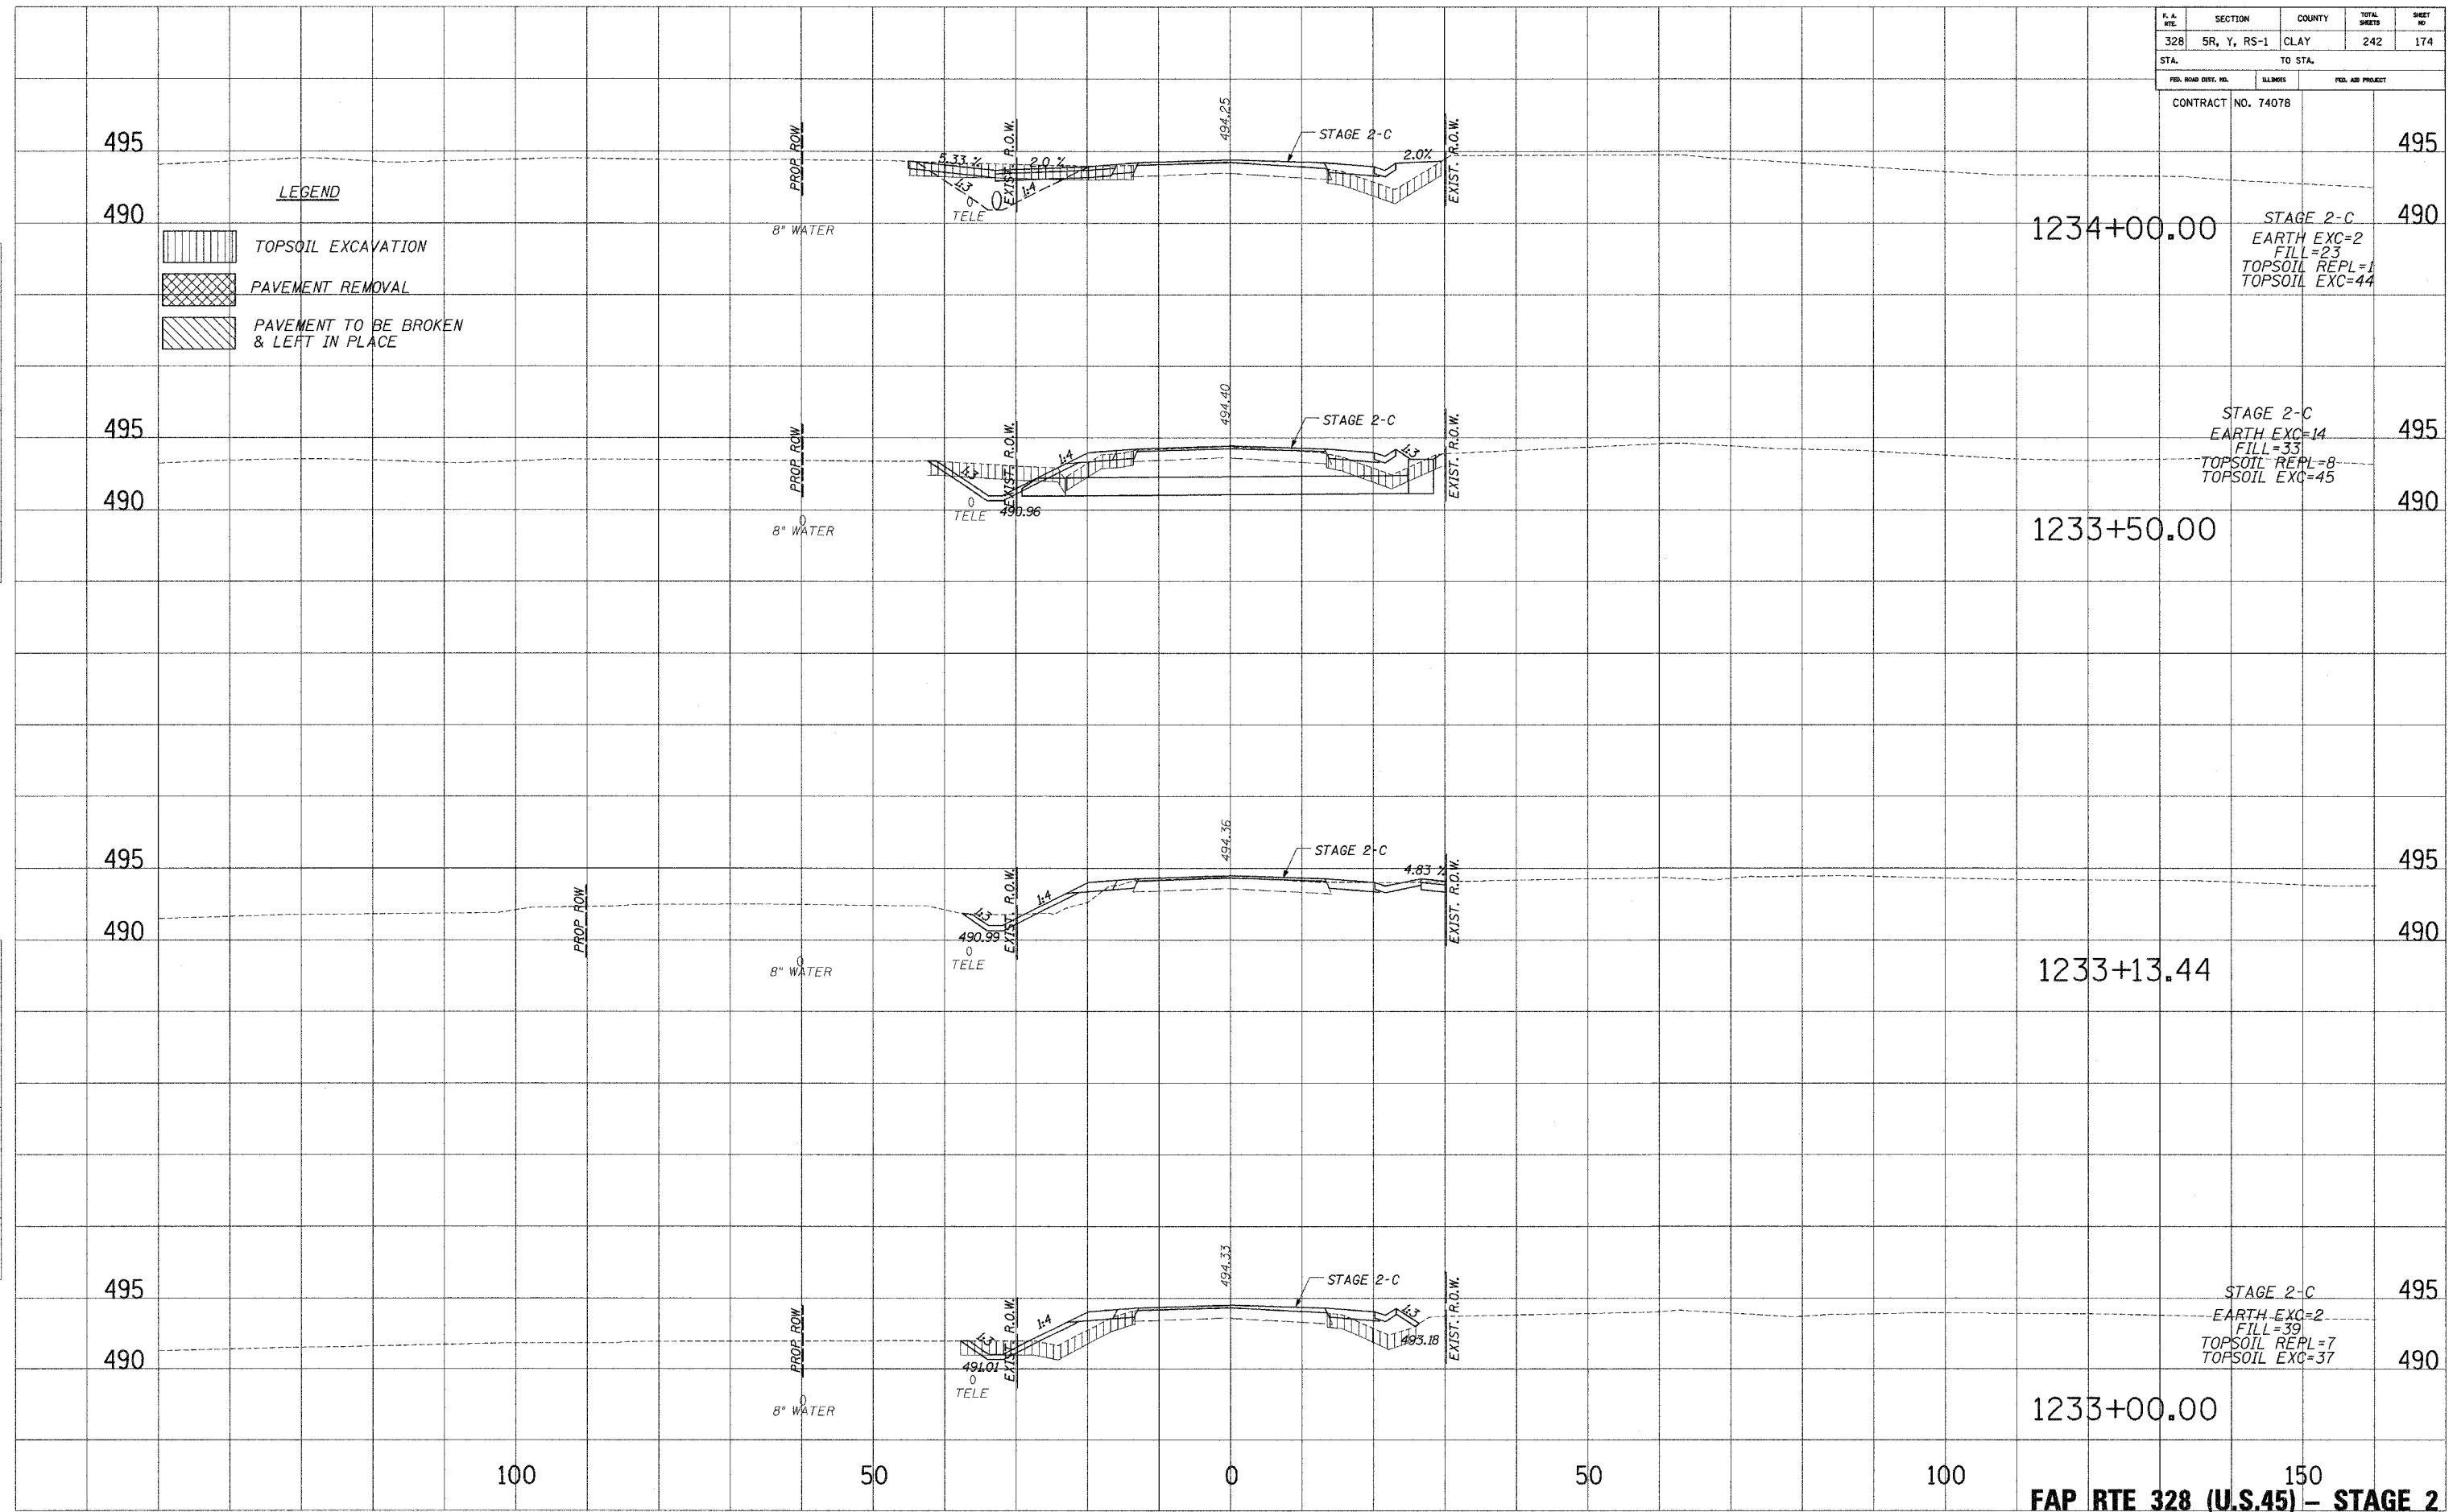

1234+00.00
 STAGE 2-C
 EARTH EXC=2
 FILL=23
 TOPSOIL REPL=1
 TOPSOIL EXC=44

1233+50.00
 STAGE 2-C
 EARTH EXC=14
 FILL=33
 TOPSOIL REPL=8
 TOPSOIL EXC=45

1233+13.44

1233+00.00
 STAGE 2-C
 EARTH EXC=2
 FILL=39
 TOPSOIL REPL=7
 TOPSOIL EXC=37

PLOTTED DATE: _____
 NOTE BOOK NO.: _____
 AREAS CHECKED: _____

PLOTTED DATE: _____
 NOTE BOOK NO.: _____
 AREAS CHECKED: _____

...:\DATA\PROJECTS\328\328-5R\328-5R-174.DWG 11/24/2006 8:55:26 AM