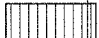

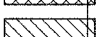
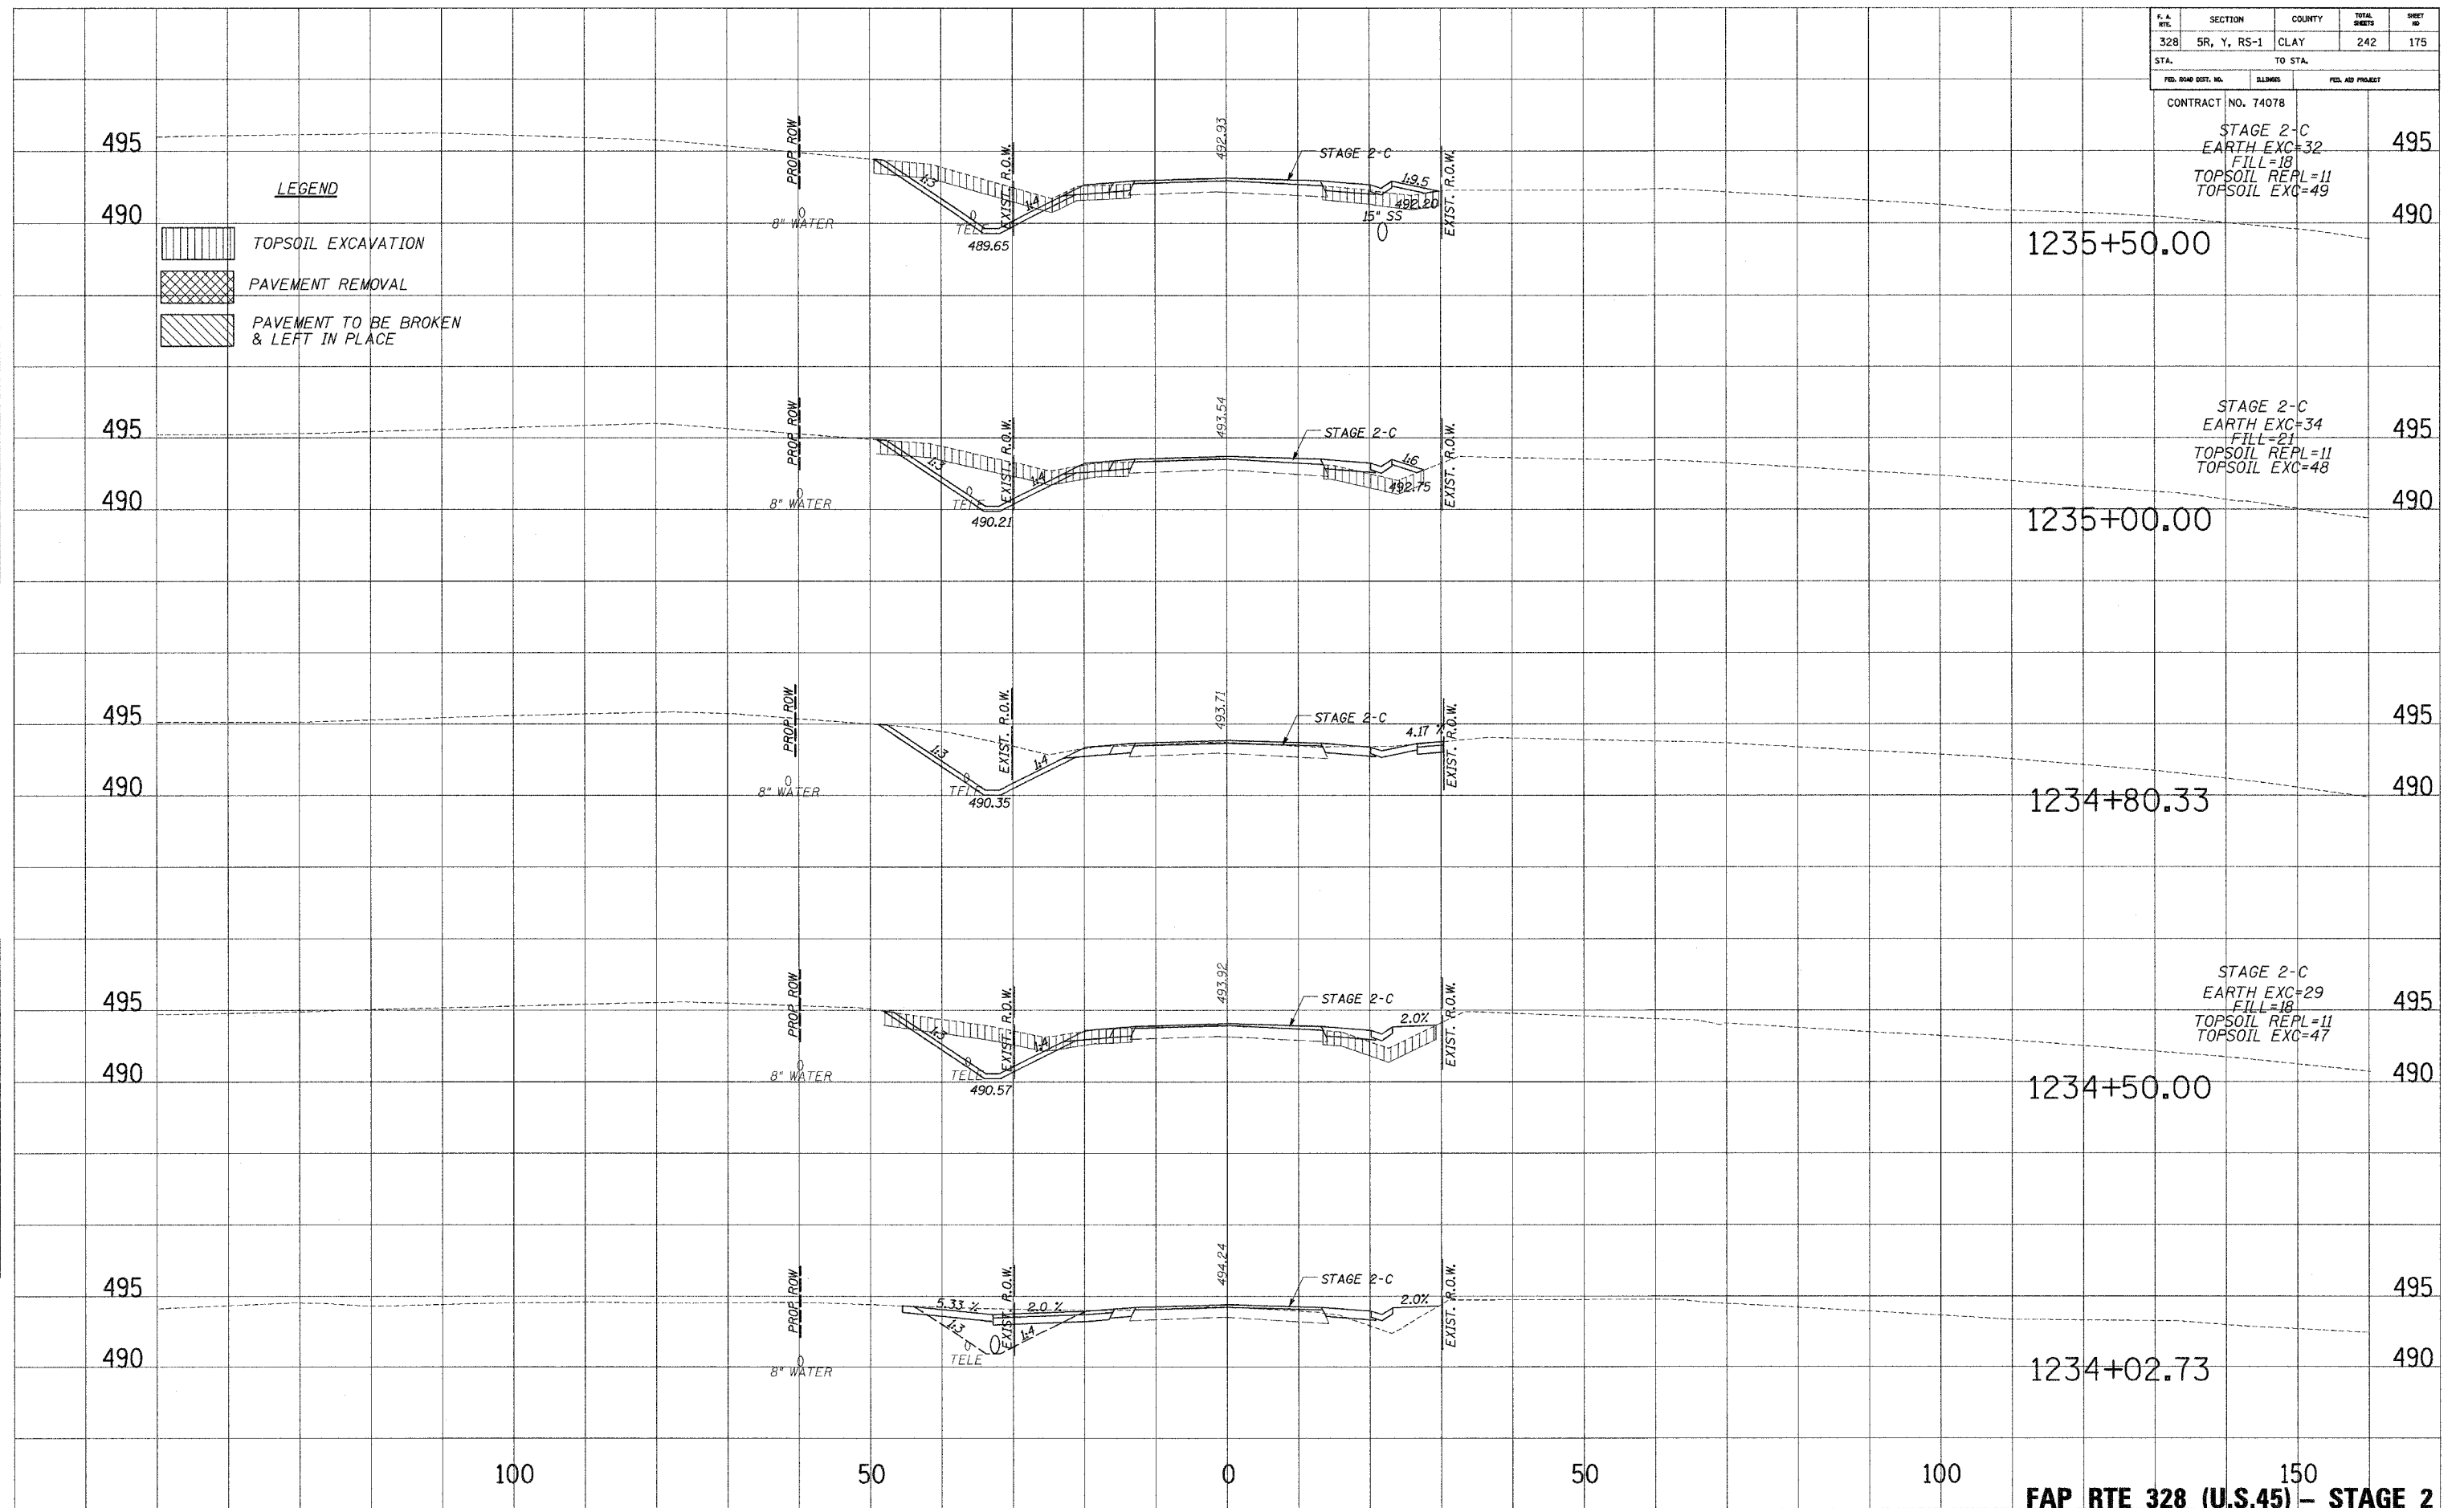


F. A. RYL.	SECTION	COUNTY	TOTAL SHEETS	SHEET NO.
328	5R, Y, RS-1	CLAY	242	175
STA.		TO STA.		
FED. ROAD DIST. NO.	ILLINOIS	FED. AID PROJECT		

CONTRACT NO. 74078  
 STAGE 2-C  
 EARTH EXC=32  
 FILL=18  
 TOPSOIL REPL=11  
 TOPSOIL EXC=49

**LEGEND**

-  TOPSOIL EXCAVATION
-  PAVEMENT REMOVAL
-  PAVEMENT TO BE BROKEN & LEFT IN PLACE



1235+50.00

1235+00.00

1234+80.33

1234+50.00

1234+02.73

FAP RTE 328 (U.S.45) - STAGE 2

PLATES  
 NOTE BOOK  
 NO.

PLATES  
 NOTE BOOK  
 NO.

10/24/2006 10:26:26 AM