





LEGEND

-  TOPSOIL EXCAVATION
-  PAVEMENT REMOVAL
-  PAVEMENT TO BE BROKEN & LEFT IN PLACE

F. & R.T.C.	SECTION	COUNTY	TOTAL SHEETS	SHEET NO.
328	5R, Y, RS-1	CLAY	242	178
STA.		TO STA.		
FED. ROAD DIST. NO.		BUILDING	FED. AID PROJECT	
CONTRACT NO. 74078				

PLATTER
 NOTE BOOK
 NO.

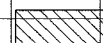PLATTER
 NOTE BOOK
 NO.

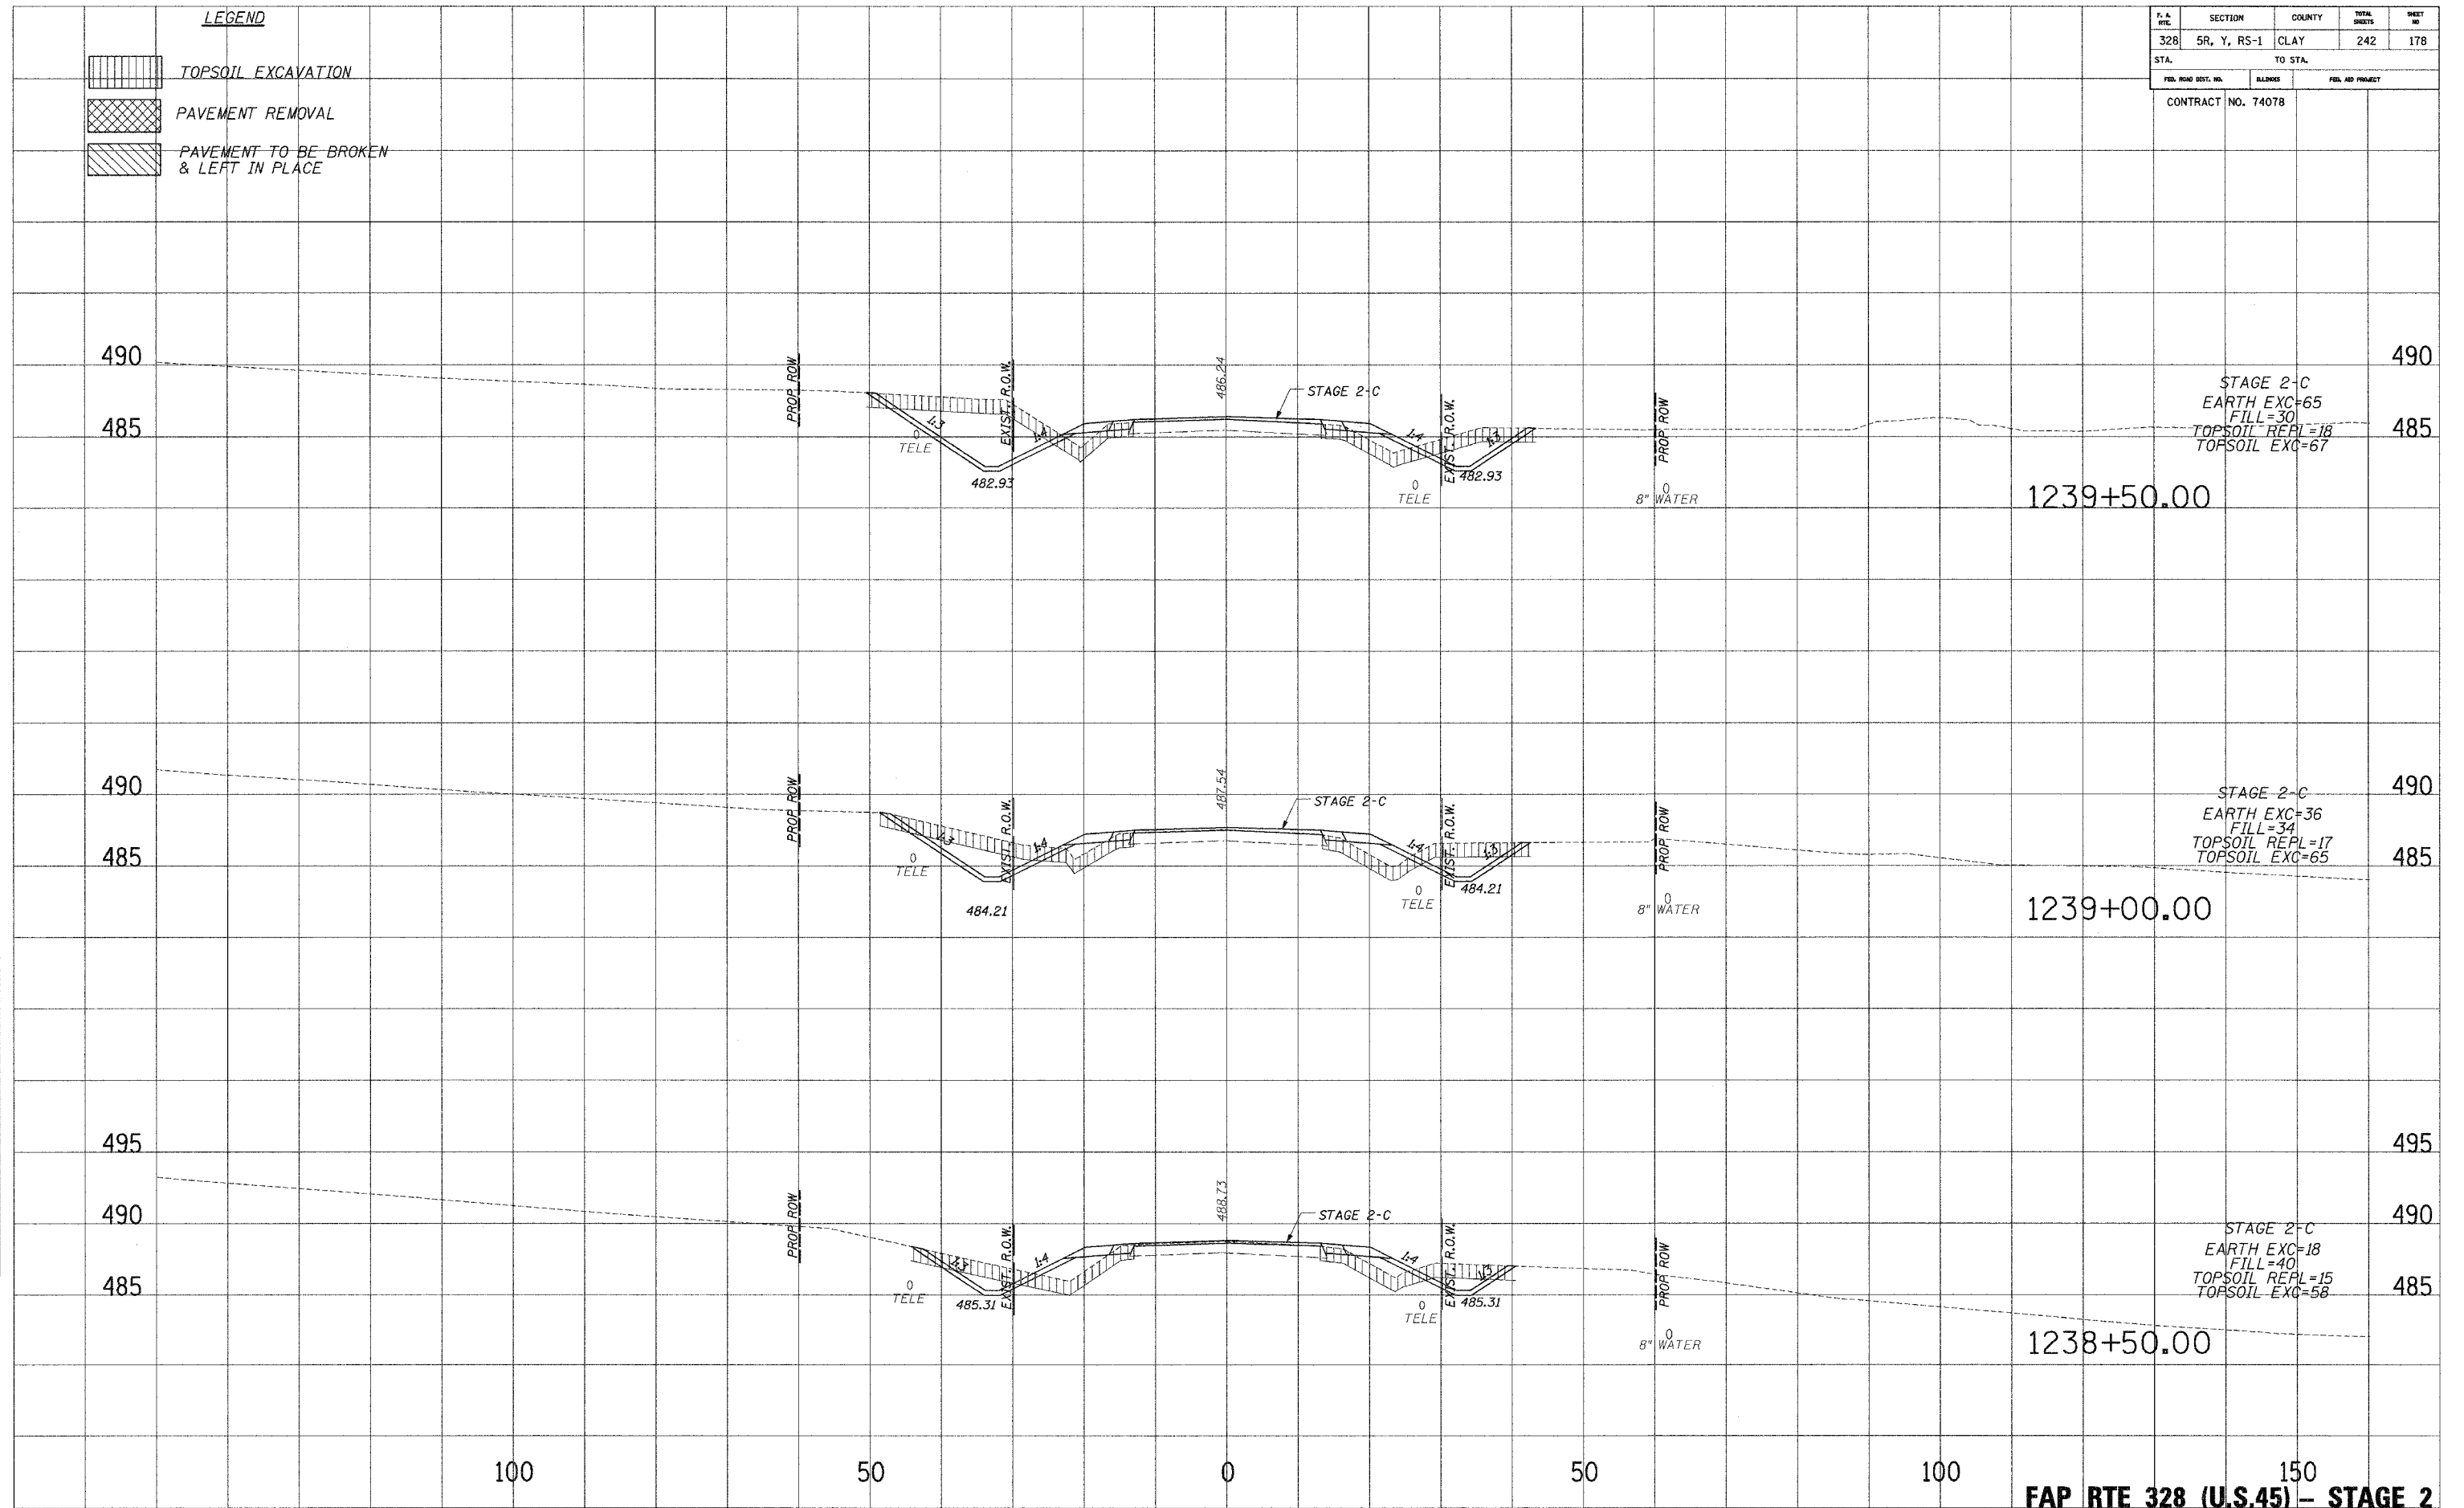

STAGE 2-C
 EARTH EXC=65
 FILL=30
 TOPSOIL REPL=18
 TOPSOIL EXC=67

STAGE 2-C
 EARTH EXC=36
 FILL=34
 TOPSOIL REPL=17
 TOPSOIL EXC=65

STAGE 2-C
 EARTH EXC=18
 FILL=40
 TOPSOIL REPL=15
 TOPSOIL EXC=58

FAP RTE 328 (U.S.45) - STAGE 2

.../.../...