





F. A. SYL.	SECTION	COUNTY	TOTAL SHEETS	SHEET NO.
328	5R, Y, RS-1	CLAY	242	179
STA.		TO STA.		
FED. ROAD DIST. NO.	ILLINOIS	FED. AID PROJECT		
CONTRACT NO. 74078				

**LEGEND**

-  TOPSOIL EXCAVATION
-  PAVEMENT REMOVAL
-  PAVEMENT TO BE BROKEN & LEFT IN PLACE

PLANNED  
 REVISIONS  
 DATE  
 NO.

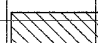PLANNED  
 REVISIONS  
 DATE  
 NO.

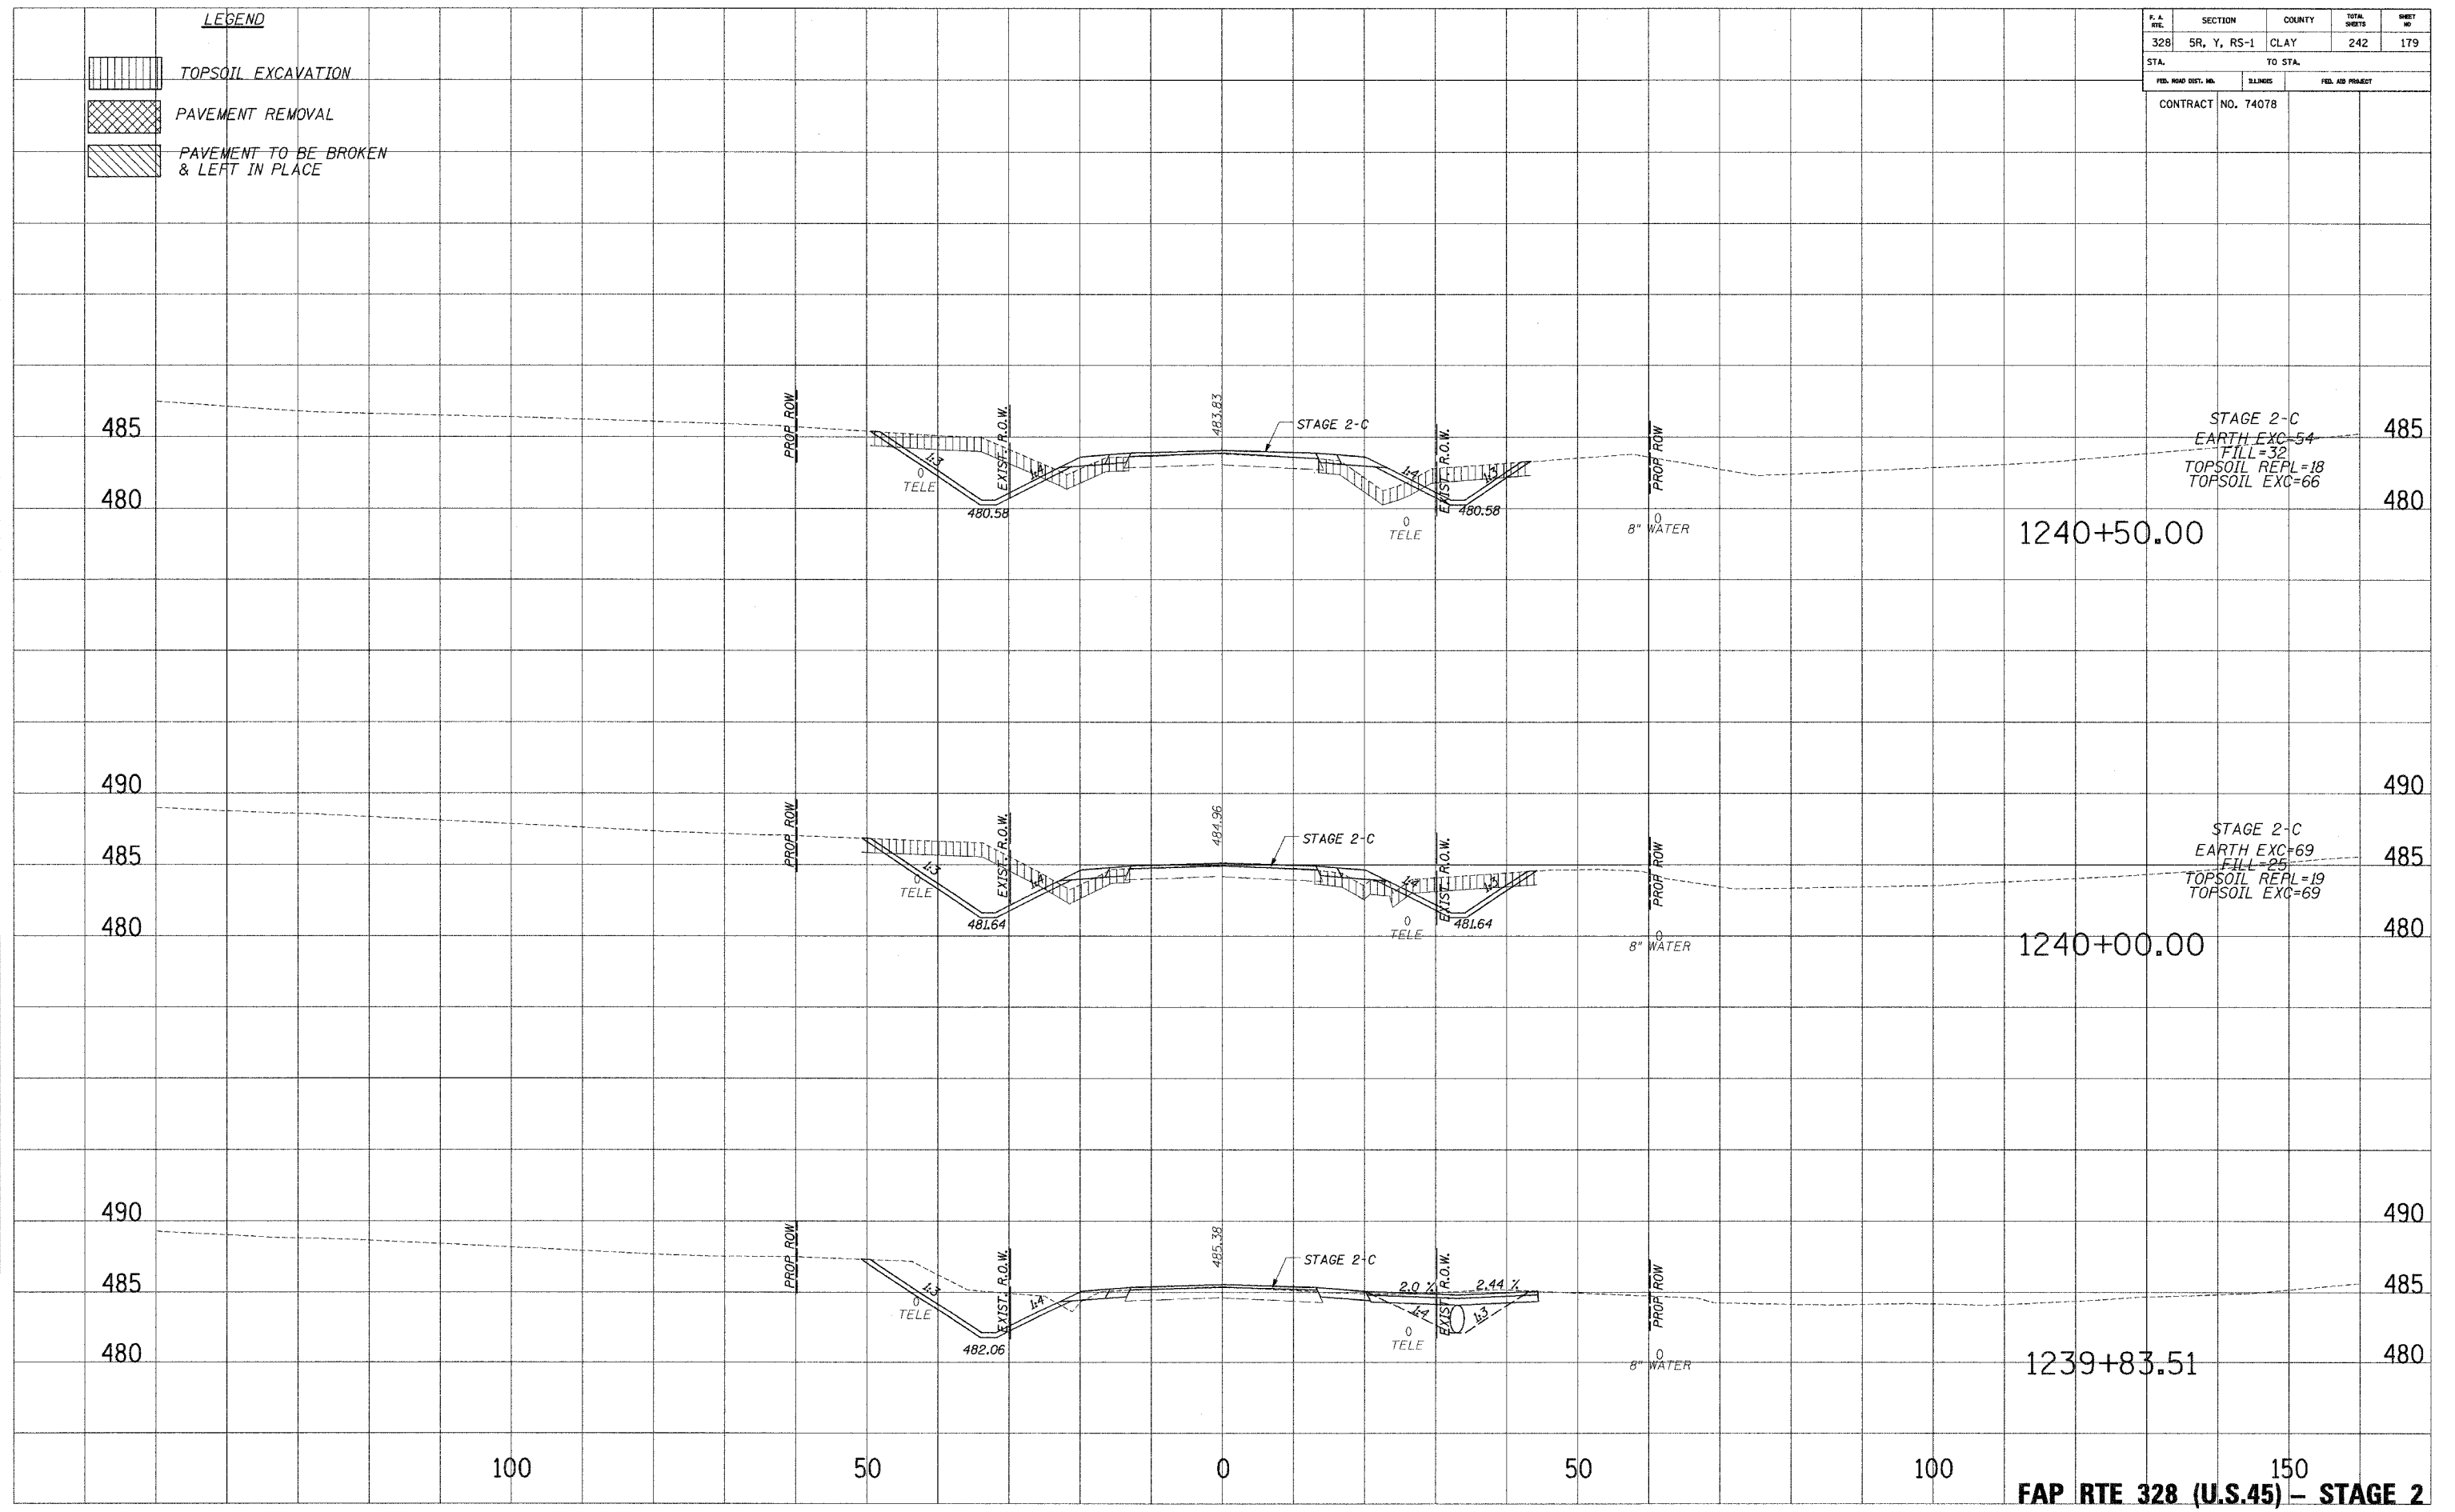

FAP RTE 328 (U.S.45) - STAGE 2

13/07/2007 8:59:26 AM