





F.A. R/L	SECTION	COUNTY	TOTAL SHEETS	SHEET NO
328	5R, Y, RS-1	CLAY	242	189
STA.		TO STA.		
FED. ROAD DIST. NO.	ILLINOIS	FED. AID PROJECT		
CONTRACT NO. 74078				

LEGEND

-  TOPSOIL EXCAVATION
-  PAVEMENT REMOVAL
-  PAVEMENT TO BE BROKEN & LEFT IN PLACE

NO. OF SHEETS
 PL. IN THIS
 NOTE BOOK
 TEMP. DATE
 AREAS CHECKED
 NO.

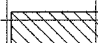NO. OF SHEETS
 PL. IN THIS
 NOTE BOOK
 TEMP. DATE
 AREAS CHECKED
 NO.

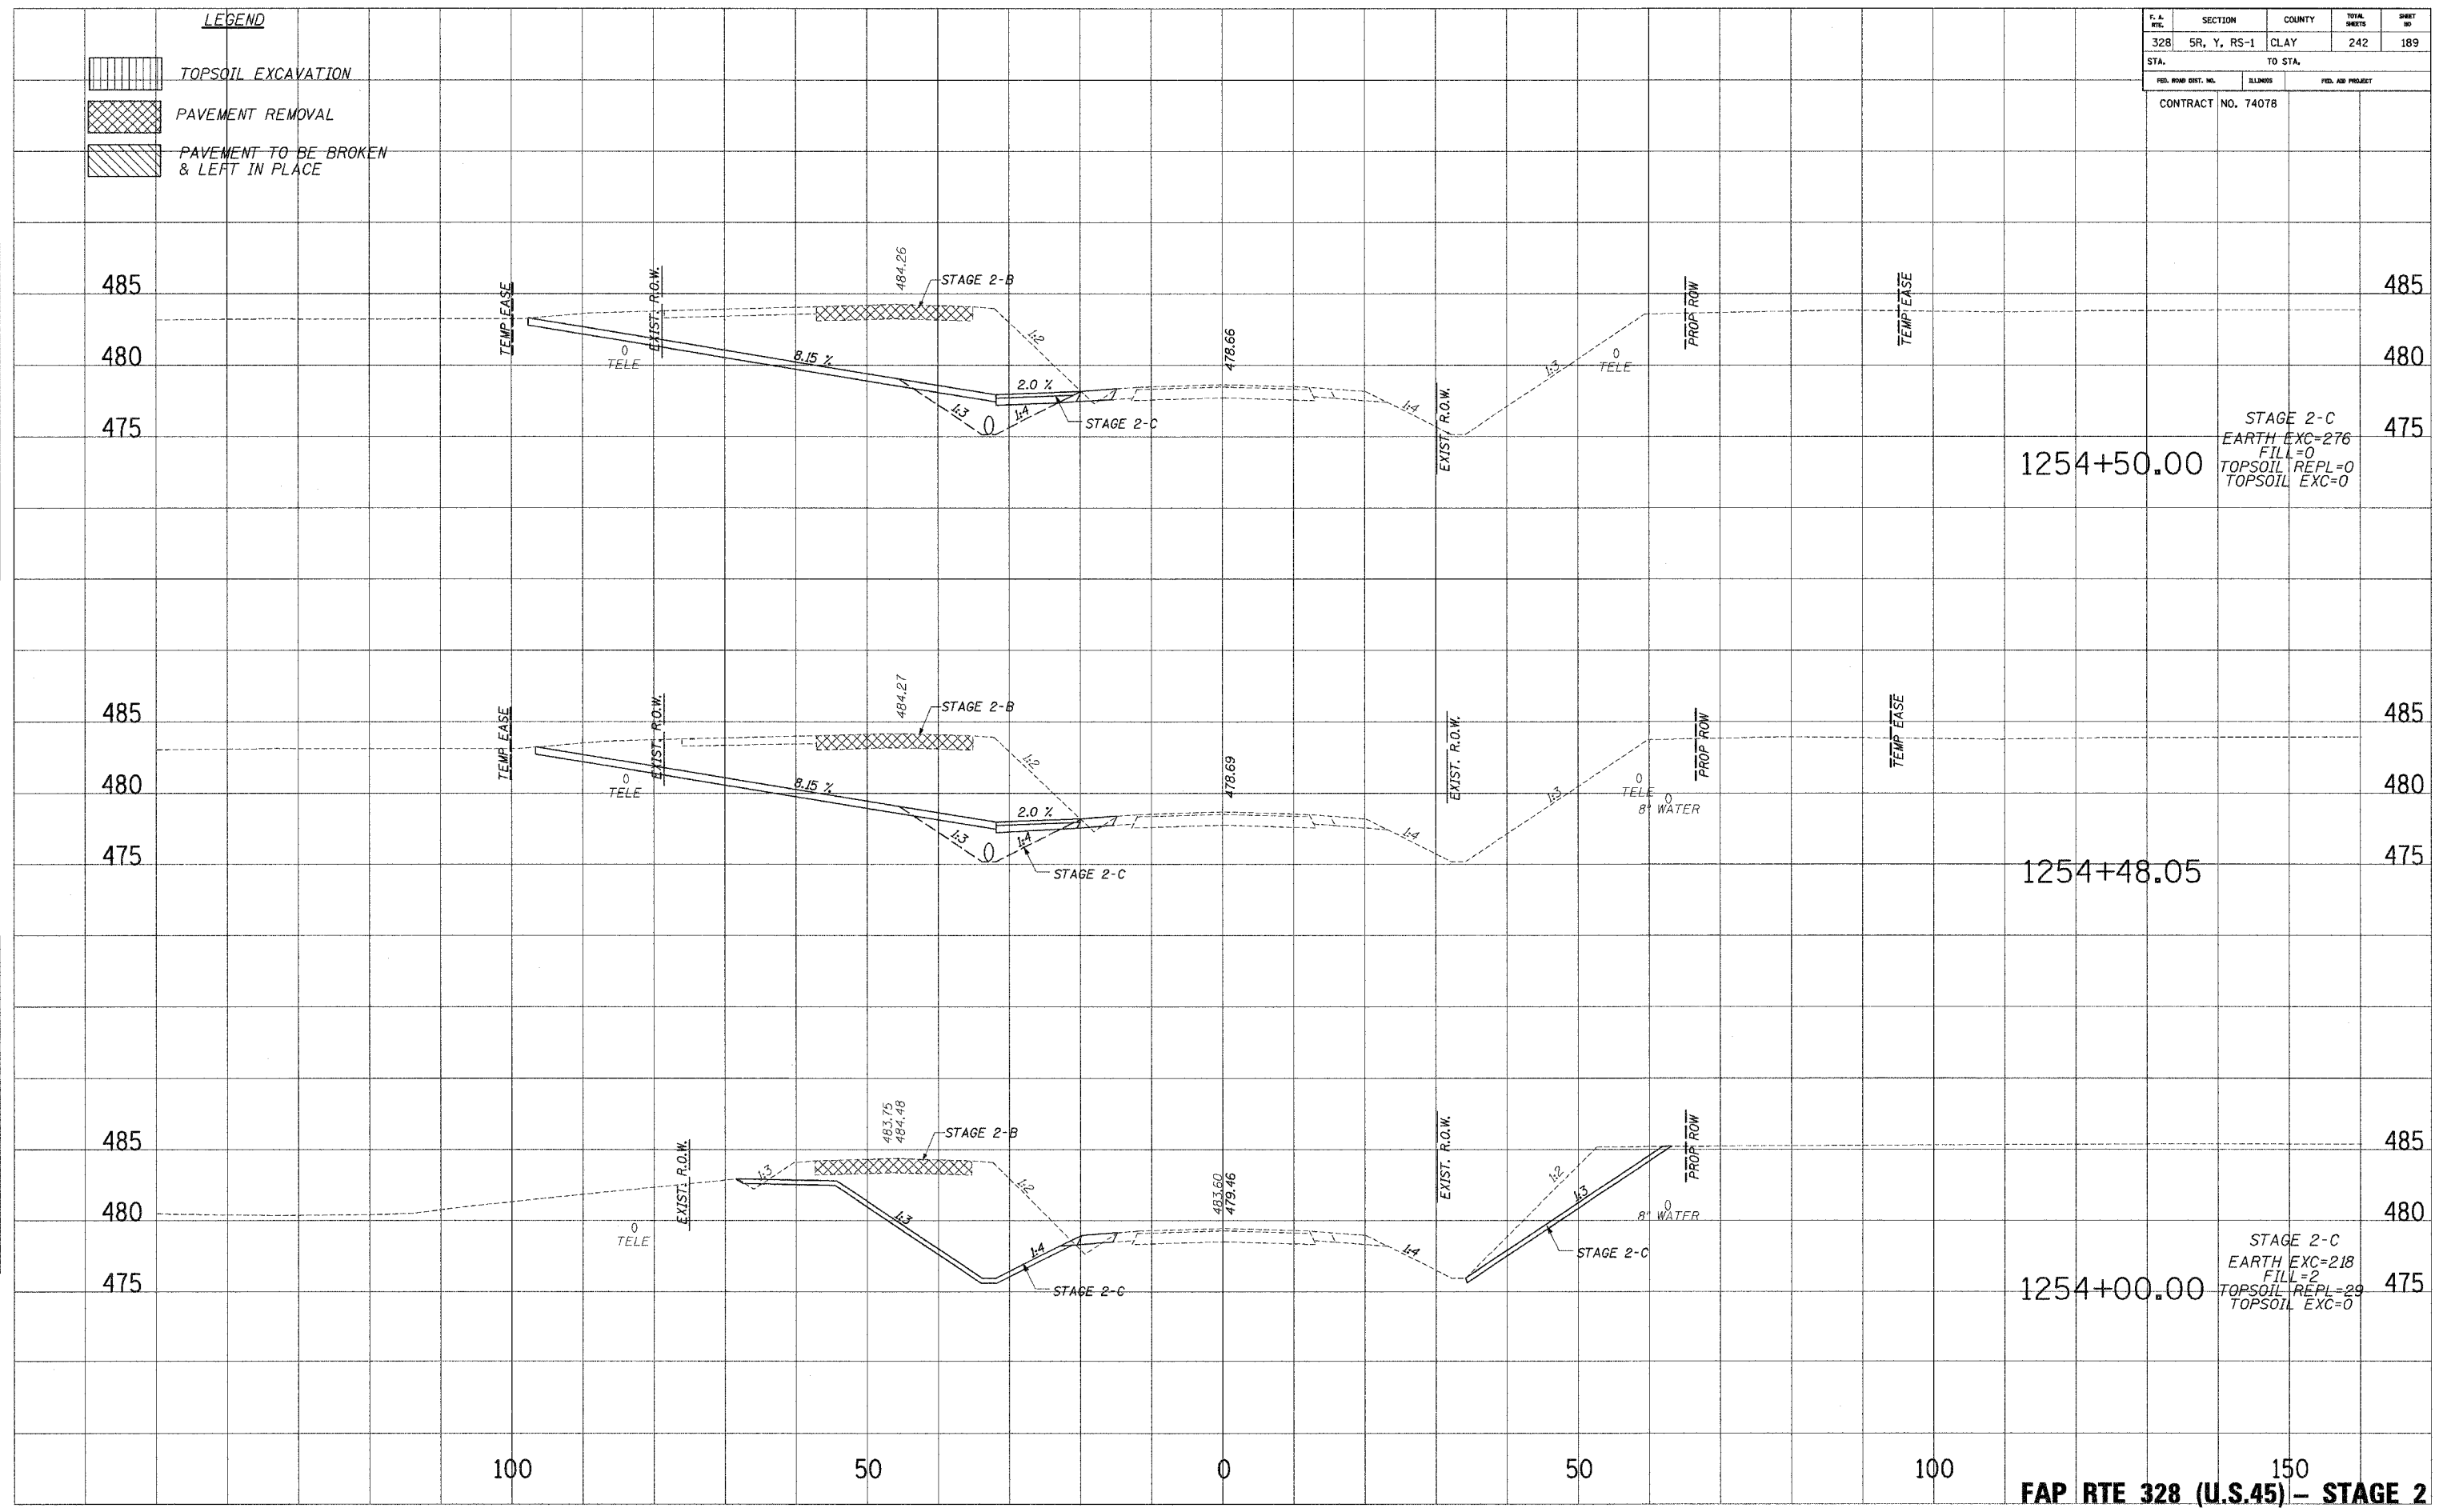

10/24/2006 8:55:27 AM