


F. A. RTE.	SECTION	COUNTY	TOTAL SHEETS	SHEET NO.
328	5R, Y, RS-1	CLAY	242	190
STA. TO STA.				
CONTRACT NO. 74078				

LEGEND

	TOPSOIL EXCAVATION
	PAVEMENT REMOVAL
	PAVEMENT TO BE BROKEN & LEFT IN PLACE

PLATTED
NOTE BOOK
NO.

PLATTED
NOTE BOOK
NO.

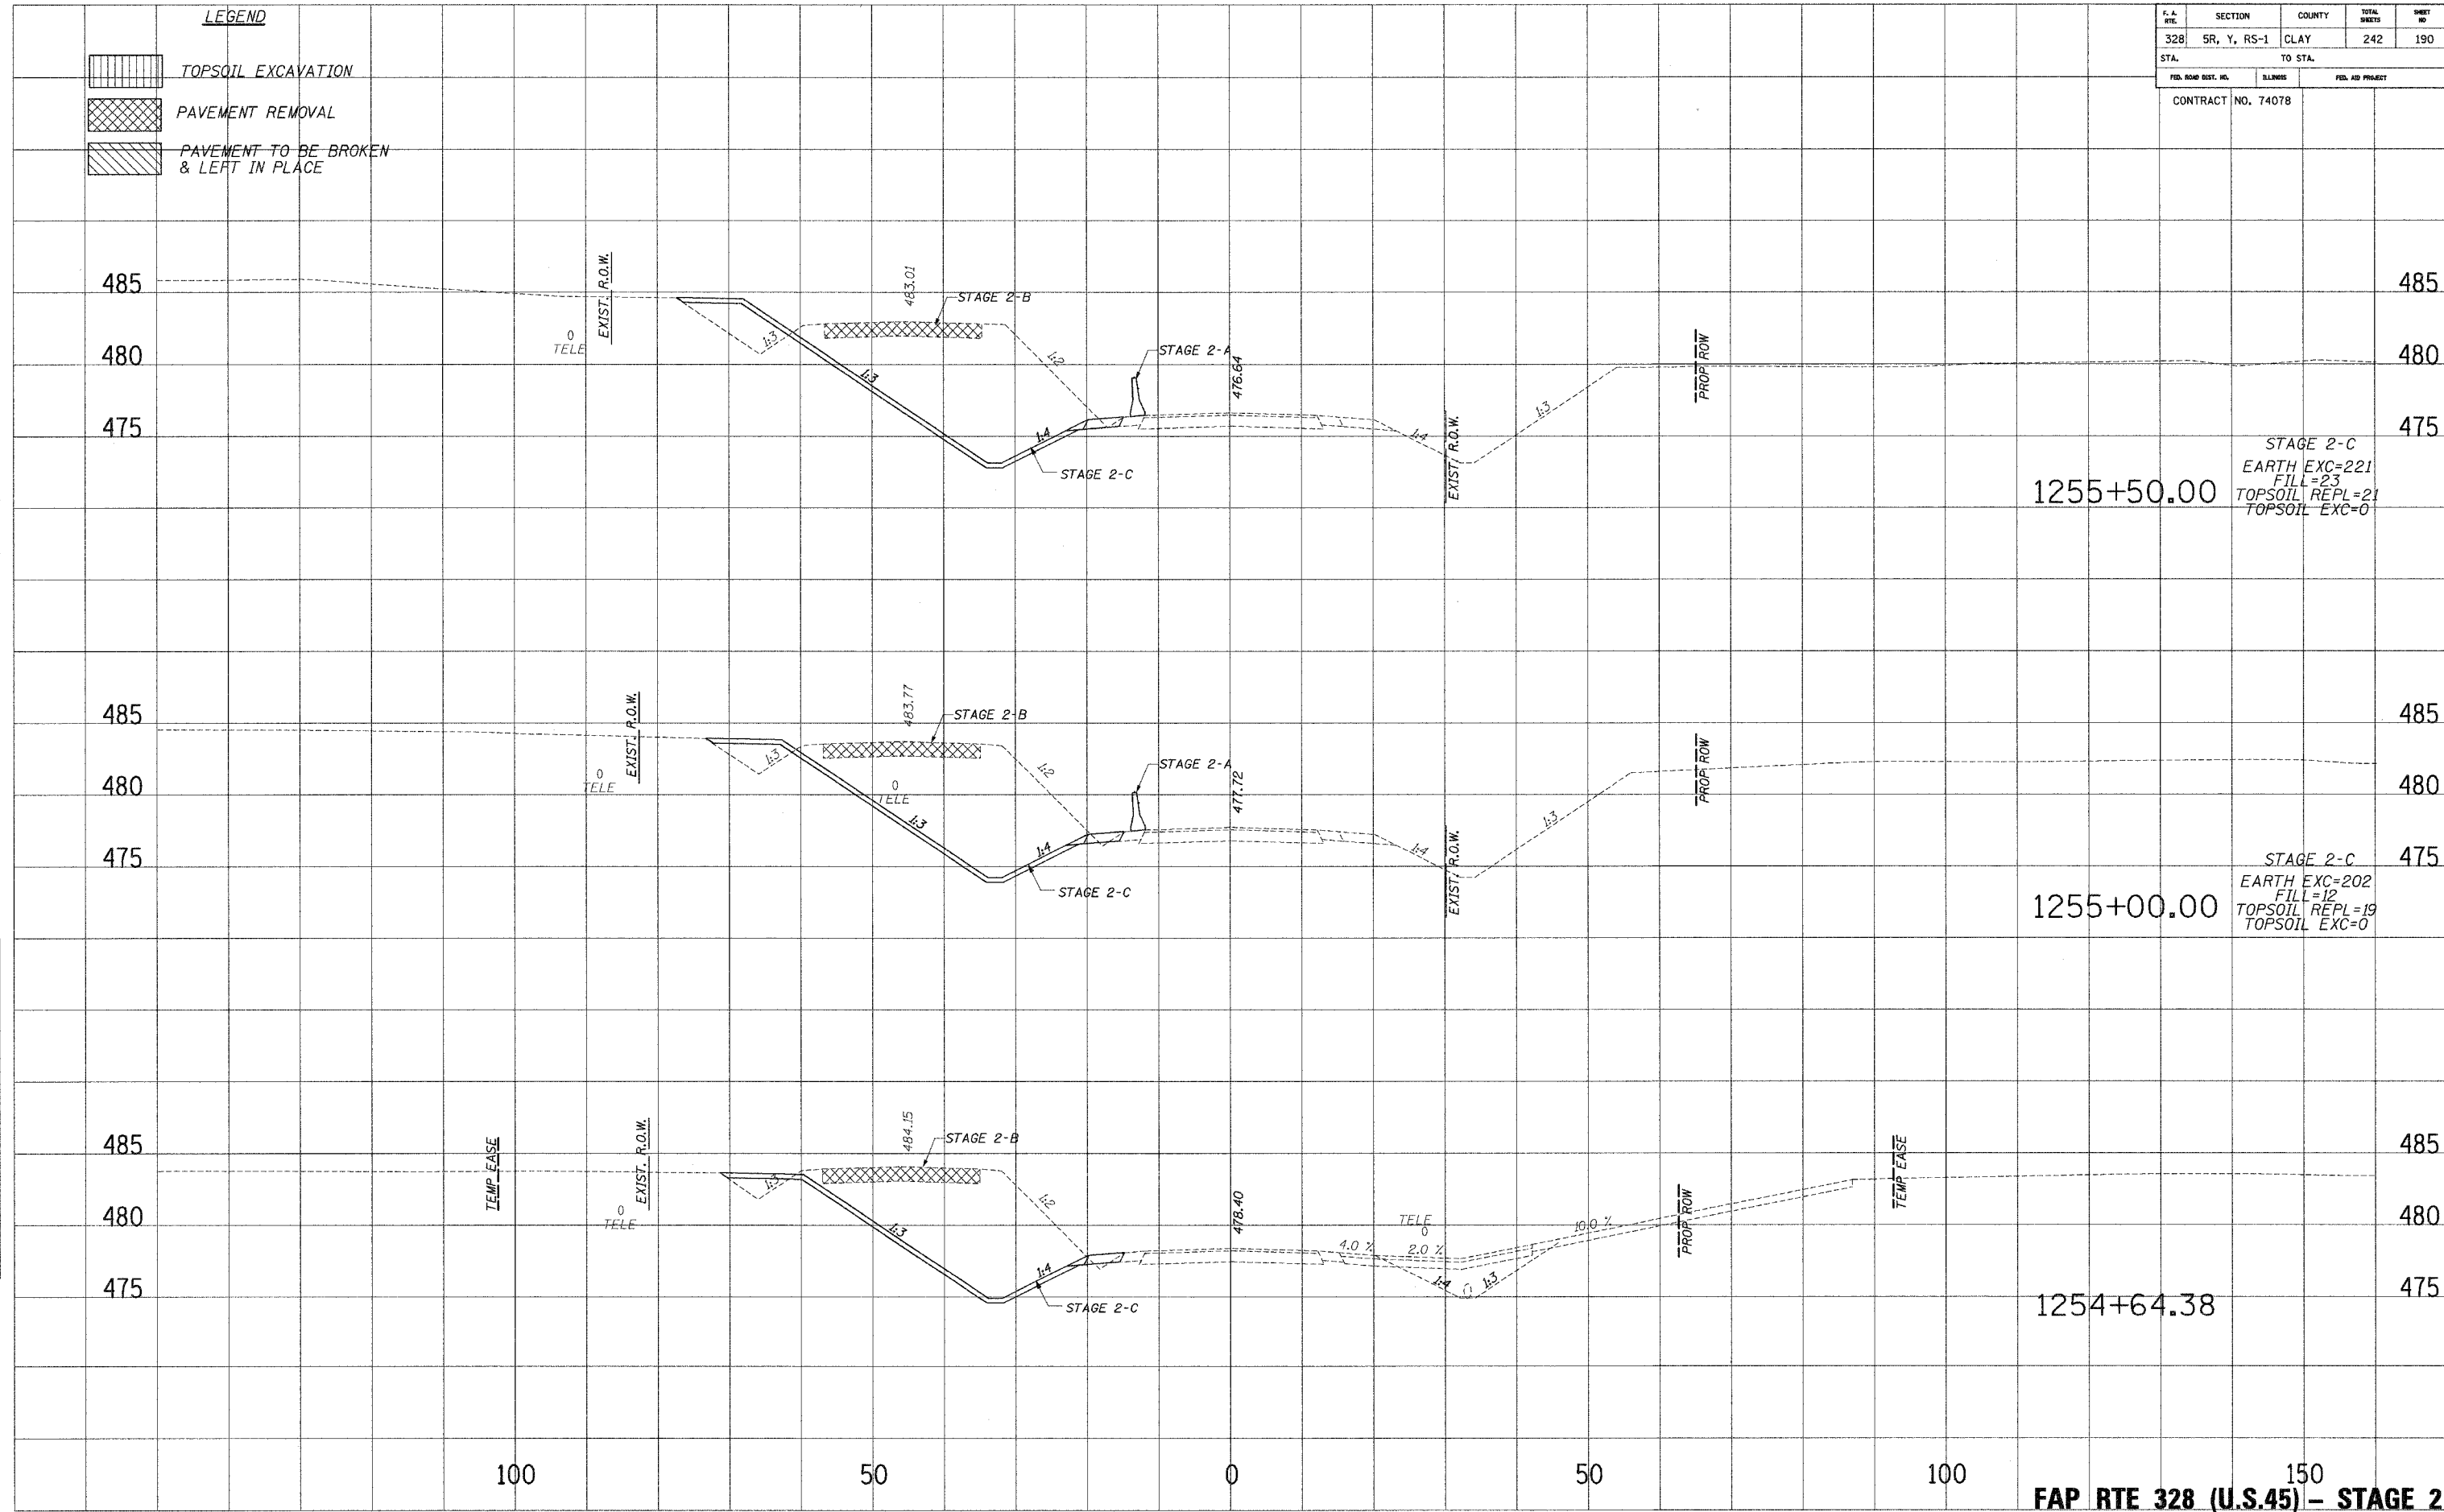

FAP RTE 328 (U.S.45) - STAGE 2

10/24/2005 10:52:27 AM