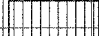

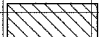



F.A. DIST.	SECTION	COUNTY	TOTAL SHEETS	SHEET NO.
328	5R, Y, RS-1	CLAY	242	198
STA.		TO STA.		
FED. ROAD DIST. NO.		BALANCE	FED. AID PROJECT	
CONTRACT NO. 74078				

LEGEND

-  TOPSOIL EXCAVATION
-  PAVEMENT REMOVAL
-  PAVEMENT TO BE BROKEN & LEFT IN PLACE

PLOTTED FROM TEMPLATE
 NOTE BOOK NO. _____
 AREAS CHECKED _____

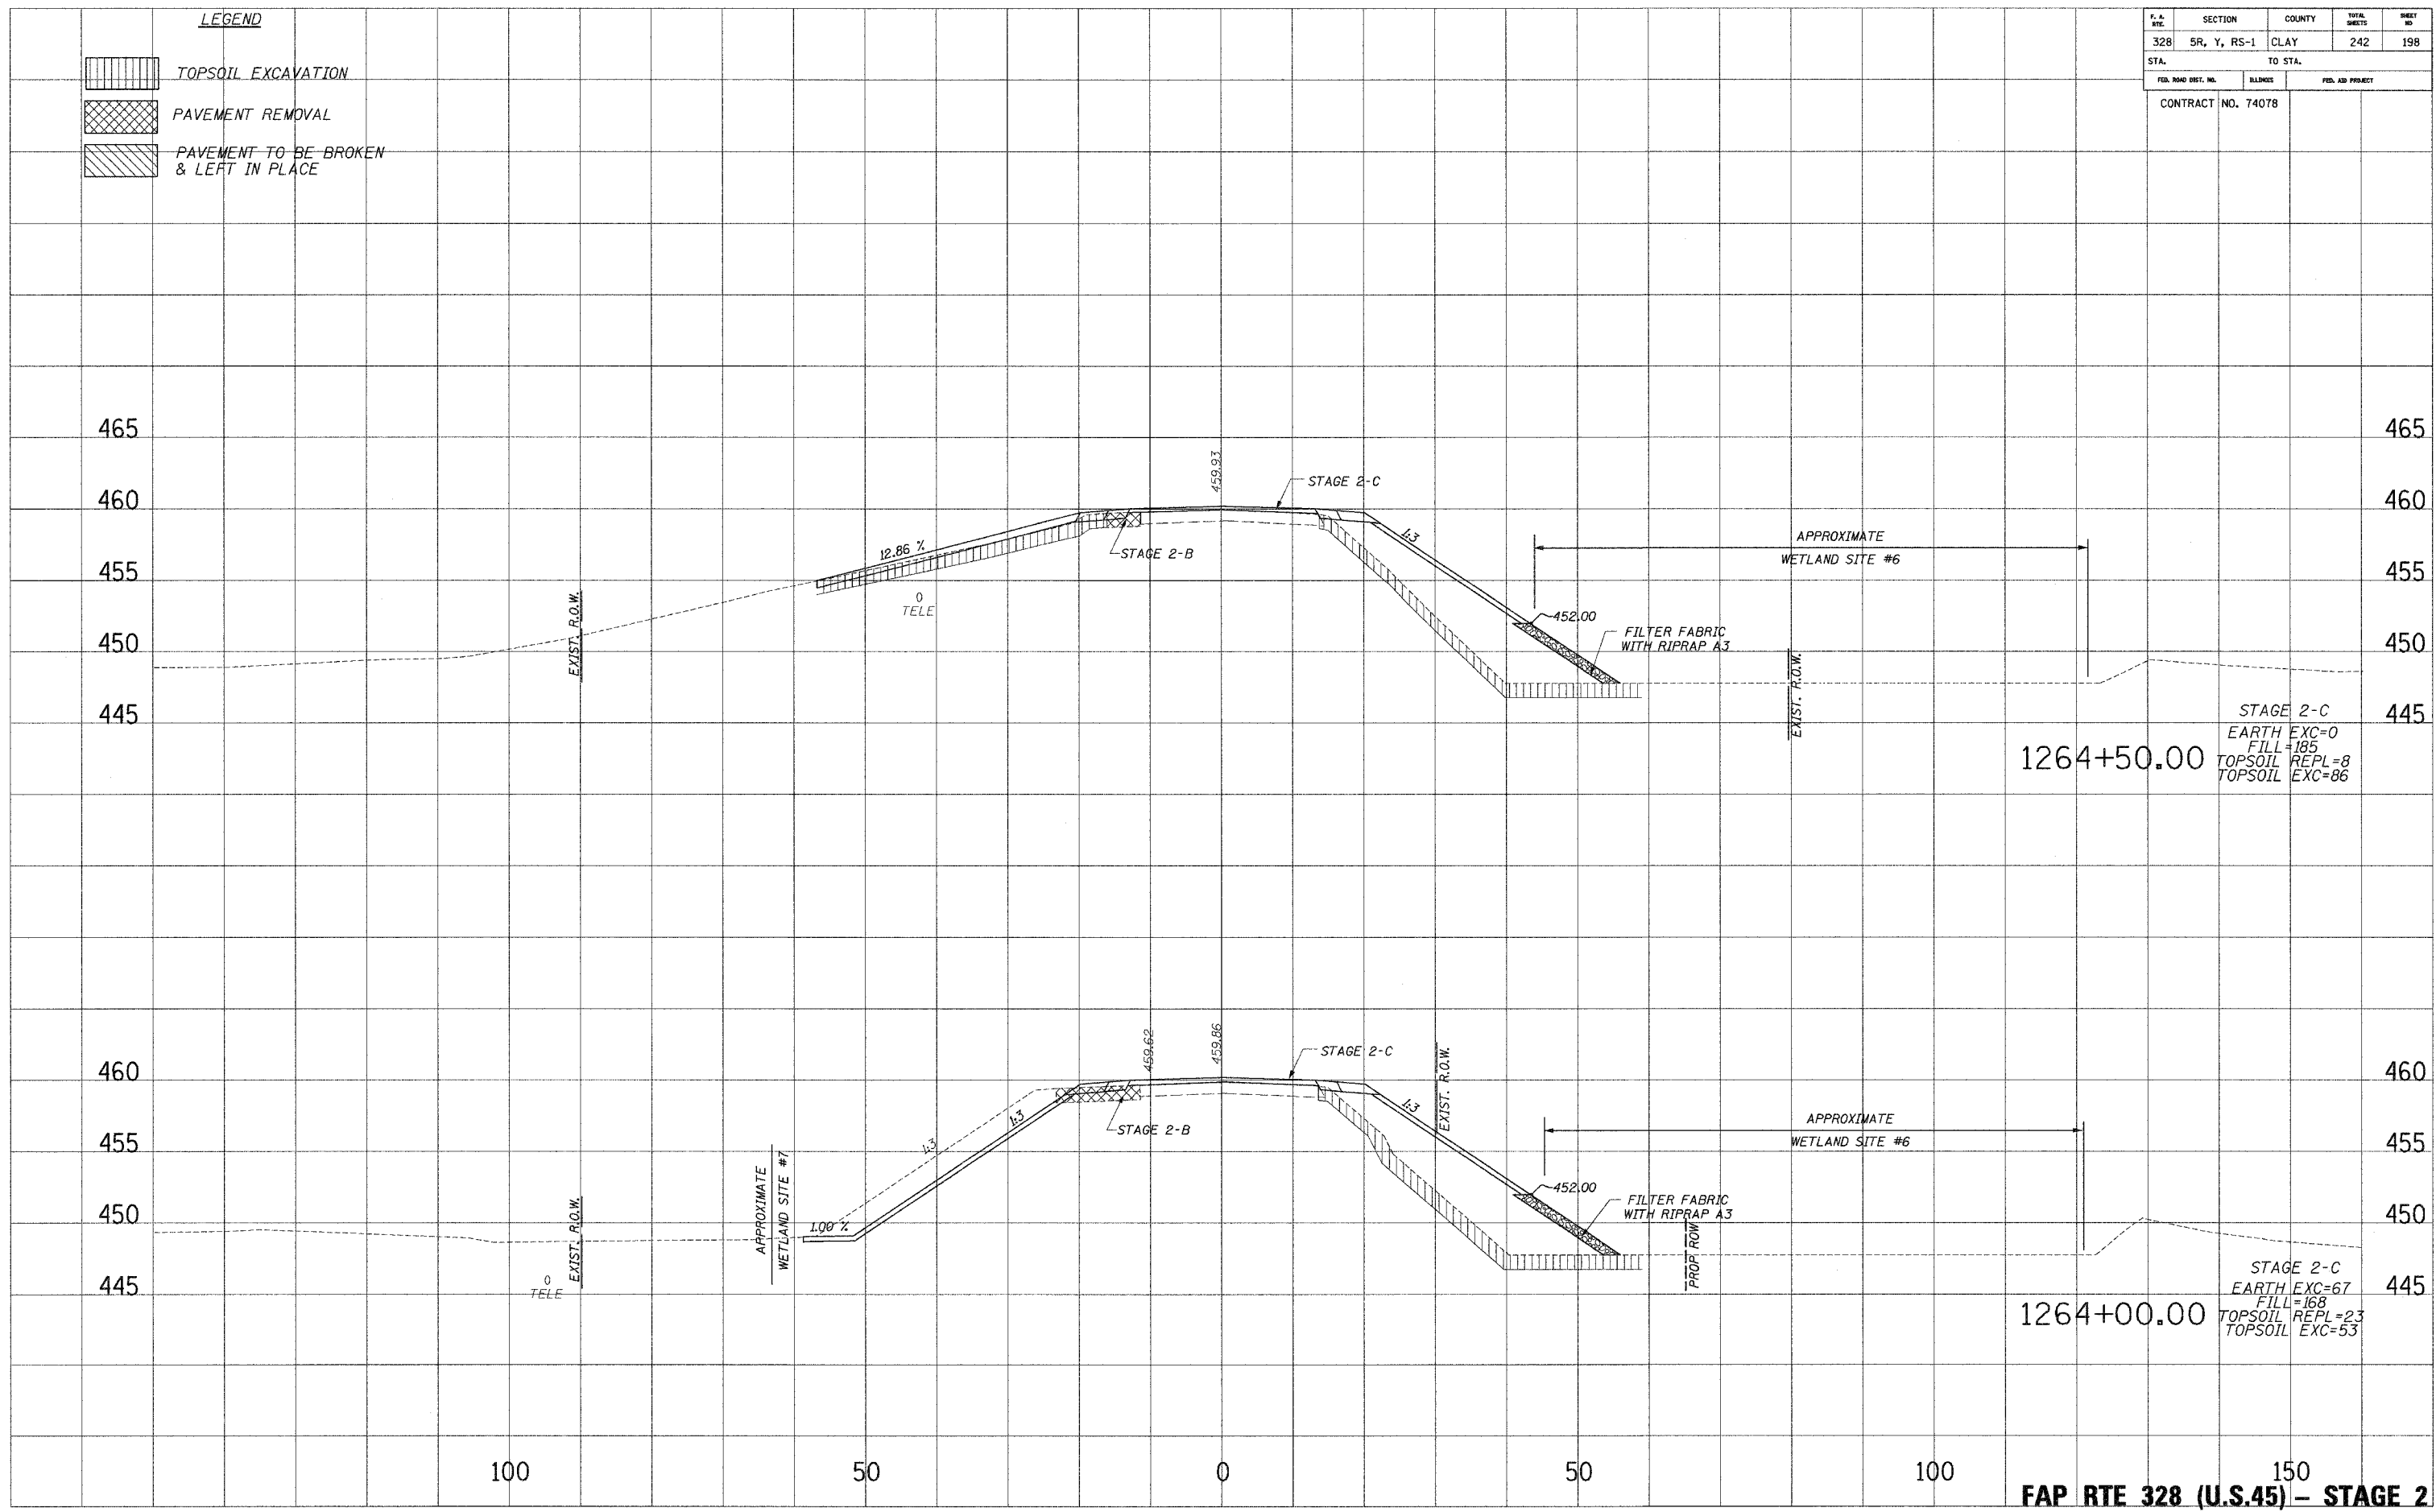PLOTTED FROM TEMPLATE
 NOTE BOOK NO. _____
 AREAS CHECKED _____



10/27/2006 4:12:31 PM