

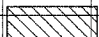
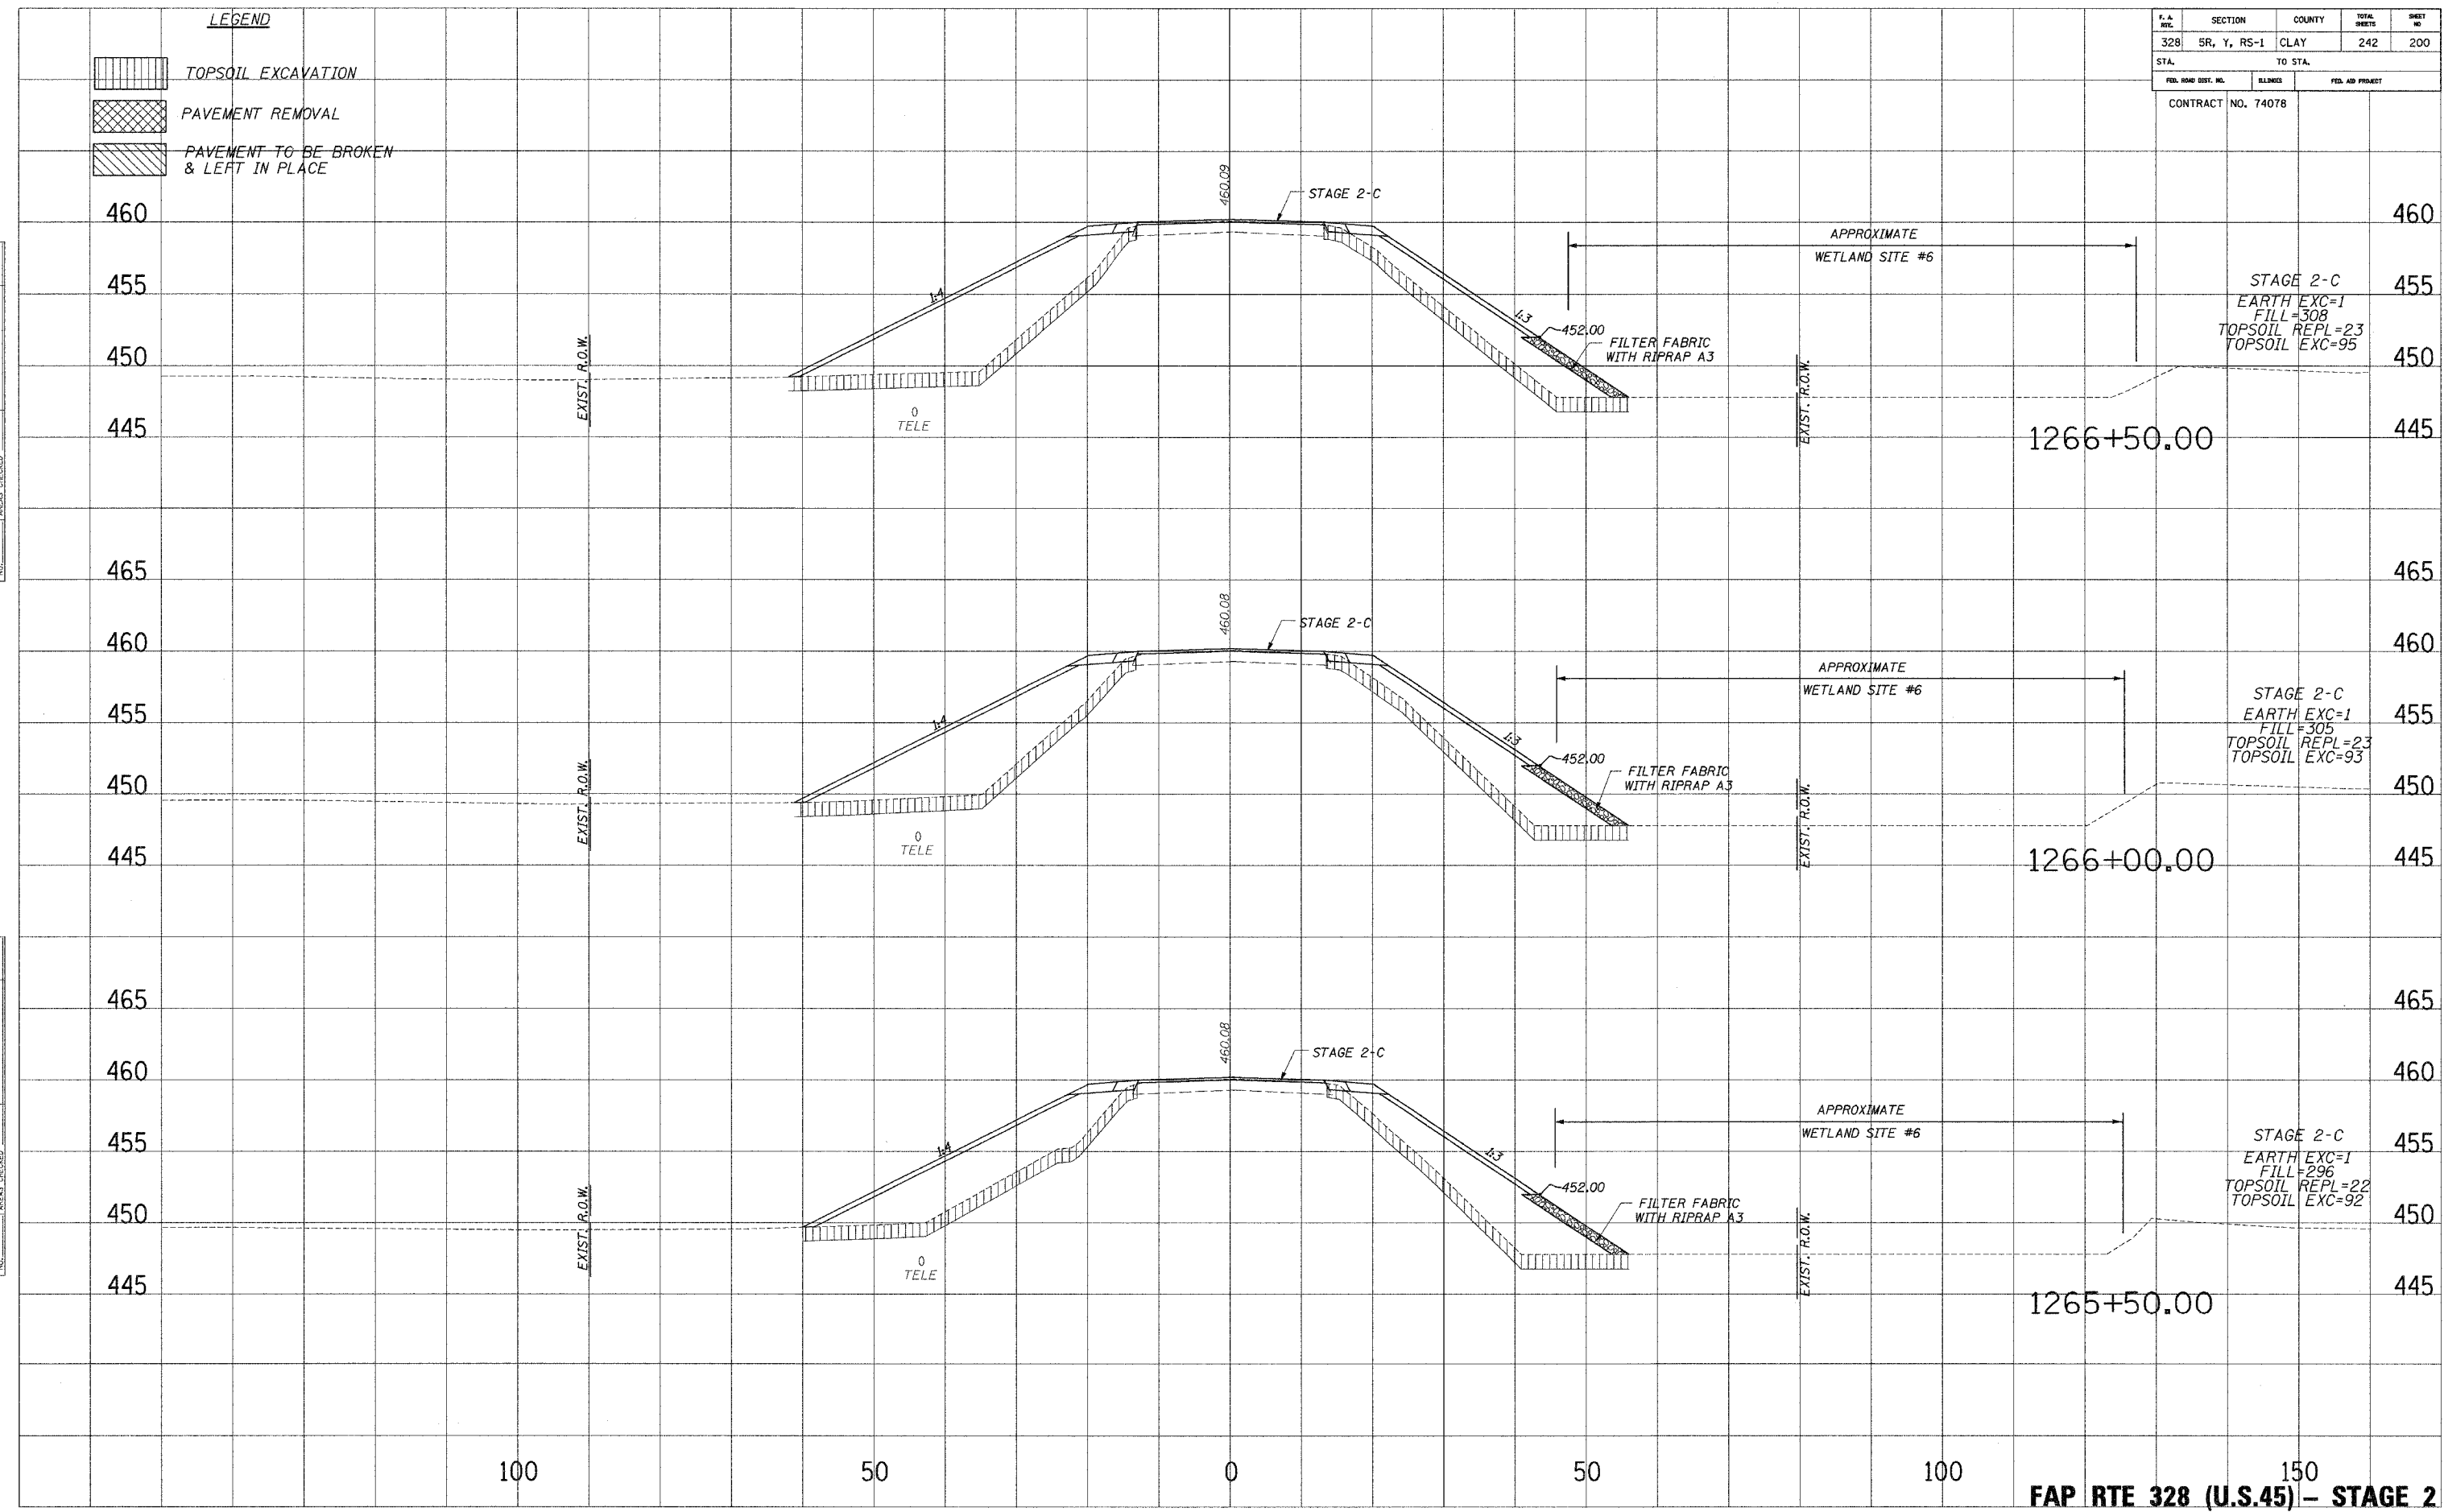


F. A. RTE.	SECTION	COUNTY	TOTAL SHEETS	SHEET NO.
328	SR, Y, RS-1	CLAY	242	200
STA.		TO STA.		
FED. ROAD DIST. NO.		ELLINGS	FED. AID PROJECT	
CONTRACT NO. 74078				

- LEGEND**
-  TOPSOIL EXCAVATION
  -  PAVEMENT REMOVAL
  -  PAVEMENT TO BE BROKEN & LEFT IN PLACE



STAGE 2-C  
 EARTH EXC=1  
 FILL=308  
 TOPSOIL REPL=23  
 TOPSOIL EXC=95

STAGE 2-C  
 EARTH EXC=1  
 FILL=305  
 TOPSOIL REPL=23  
 TOPSOIL EXC=93

STAGE 2-C  
 EARTH EXC=1  
 FILL=296  
 TOPSOIL REPL=22  
 TOPSOIL EXC=92

FAP RTE 328 (U.S.45) - STAGE 2

SHEET NO. 200  
 PLOTTED TEMPLATE  
 NOTE BOOK NO.

SHEET NO. 200  
 PLOTTED TEMPLATE  
 NOTE BOOK NO.

DATE: 12/22/2008 10:12:28 AM