





F.A. RTE.	SECTION	COUNTY	TOTAL SHEETS	SHEET NO.
328	5R. Y. RS-1	CLAY	242	203
STA. TO STA.		FED. ROAD DIST. NO.		
		MILES		
		FED. AID PROJECT		
CONTRACT NO. 74078				

LEGEND

-  TOPSOIL EXCAVATION
-  PAVEMENT REMOVAL
-  PAVEMENT TO BE BROKEN & LEFT IN PLACE

DATE: _____
 PLOTTED: _____
 NOTE BOOK: _____
 TEMPLATE: _____
 AREAS CHECKED: _____
 NO.: _____

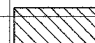DATE: _____
 PLOTTED: _____
 NOTE BOOK: _____
 TEMPLATE: _____
 AREAS CHECKED: _____
 NO.: _____

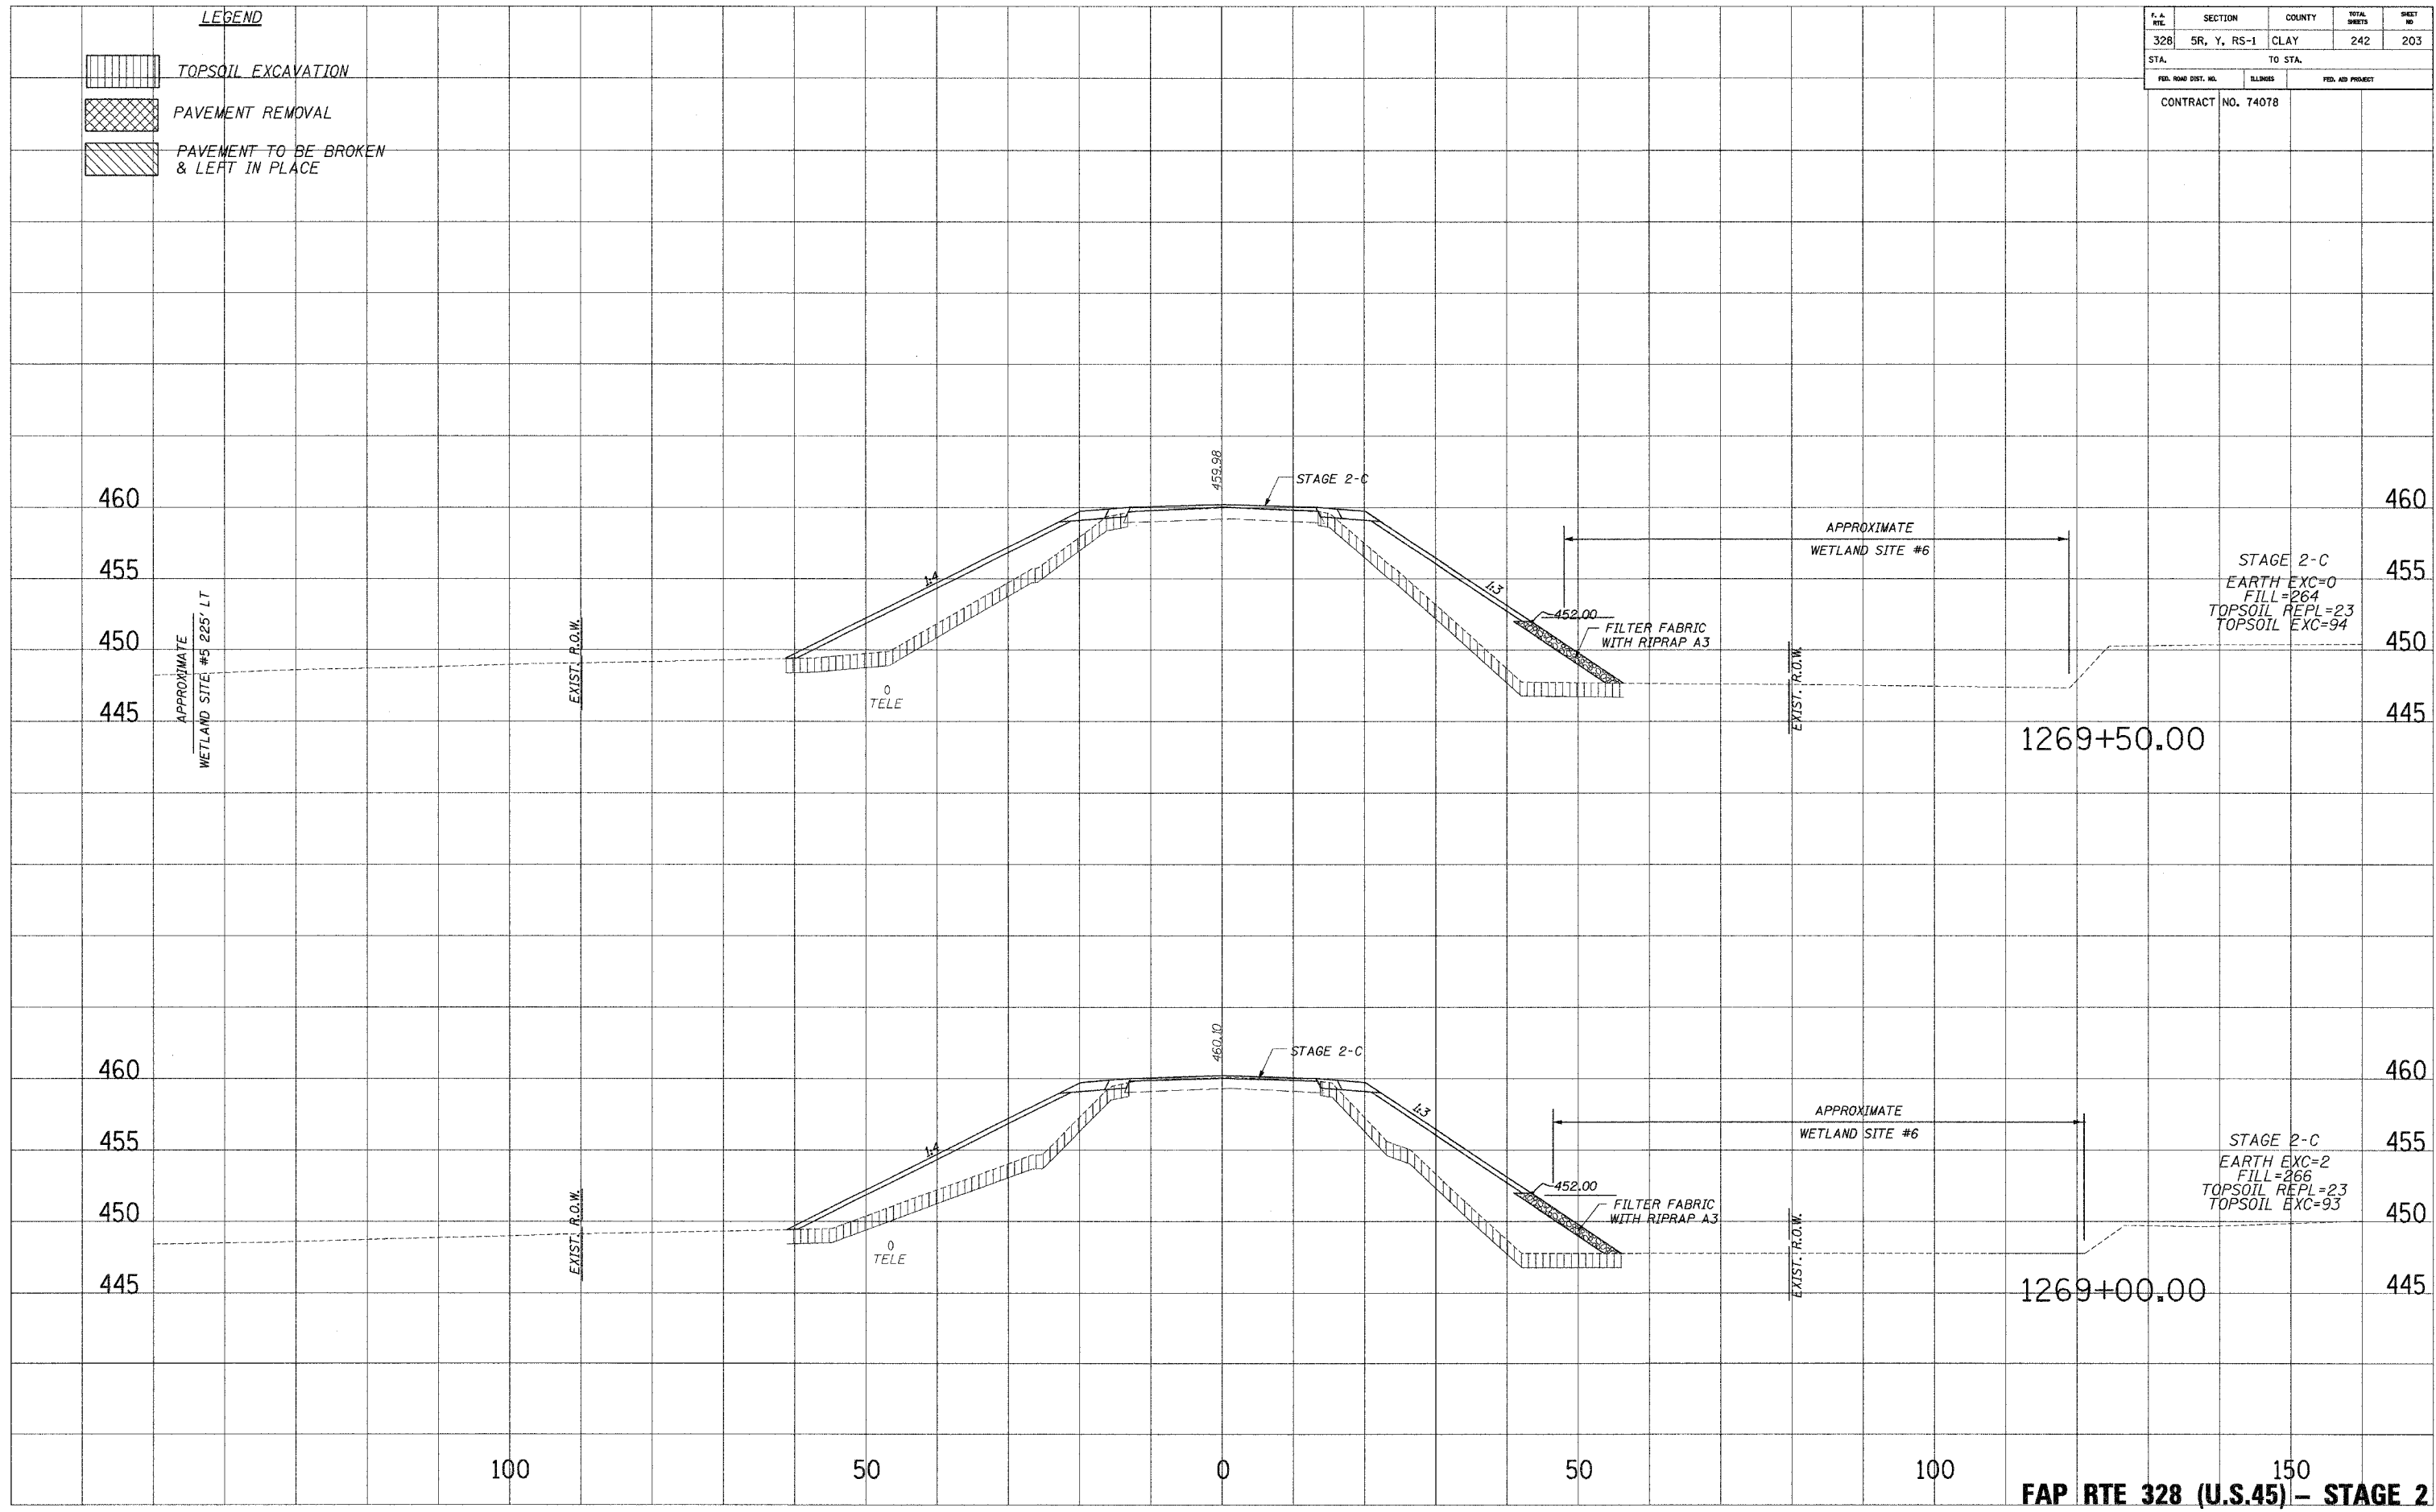

.../.../2008 4:12:37 PM