


F.A. RTE.	SECTION	COUNTY	TOTAL SHEETS	SHEET NO.
328	5R, Y, RS-1	CLAY	242	207
STA.		TO STA.		
FED. ROAD DIST. NO.		ELLINKES	FED. AID PROJECT	
CONTRACT NO. 74078				

**LEGEND**

	TOPSOIL EXCAVATION
	PAVEMENT REMOVAL
	PAVEMENT TO BE BROKEN & LEFT IN PLACE

DATE PLOTTED: \_\_\_\_\_  
 NOTE BOOK NO. \_\_\_\_\_  
 TEMPLATE NO. \_\_\_\_\_  
 AREAS CHECKED: \_\_\_\_\_

DATE PLOTTED: \_\_\_\_\_  
 NOTE BOOK NO. \_\_\_\_\_  
 TEMPLATE NO. \_\_\_\_\_  
 AREAS CHECKED: \_\_\_\_\_

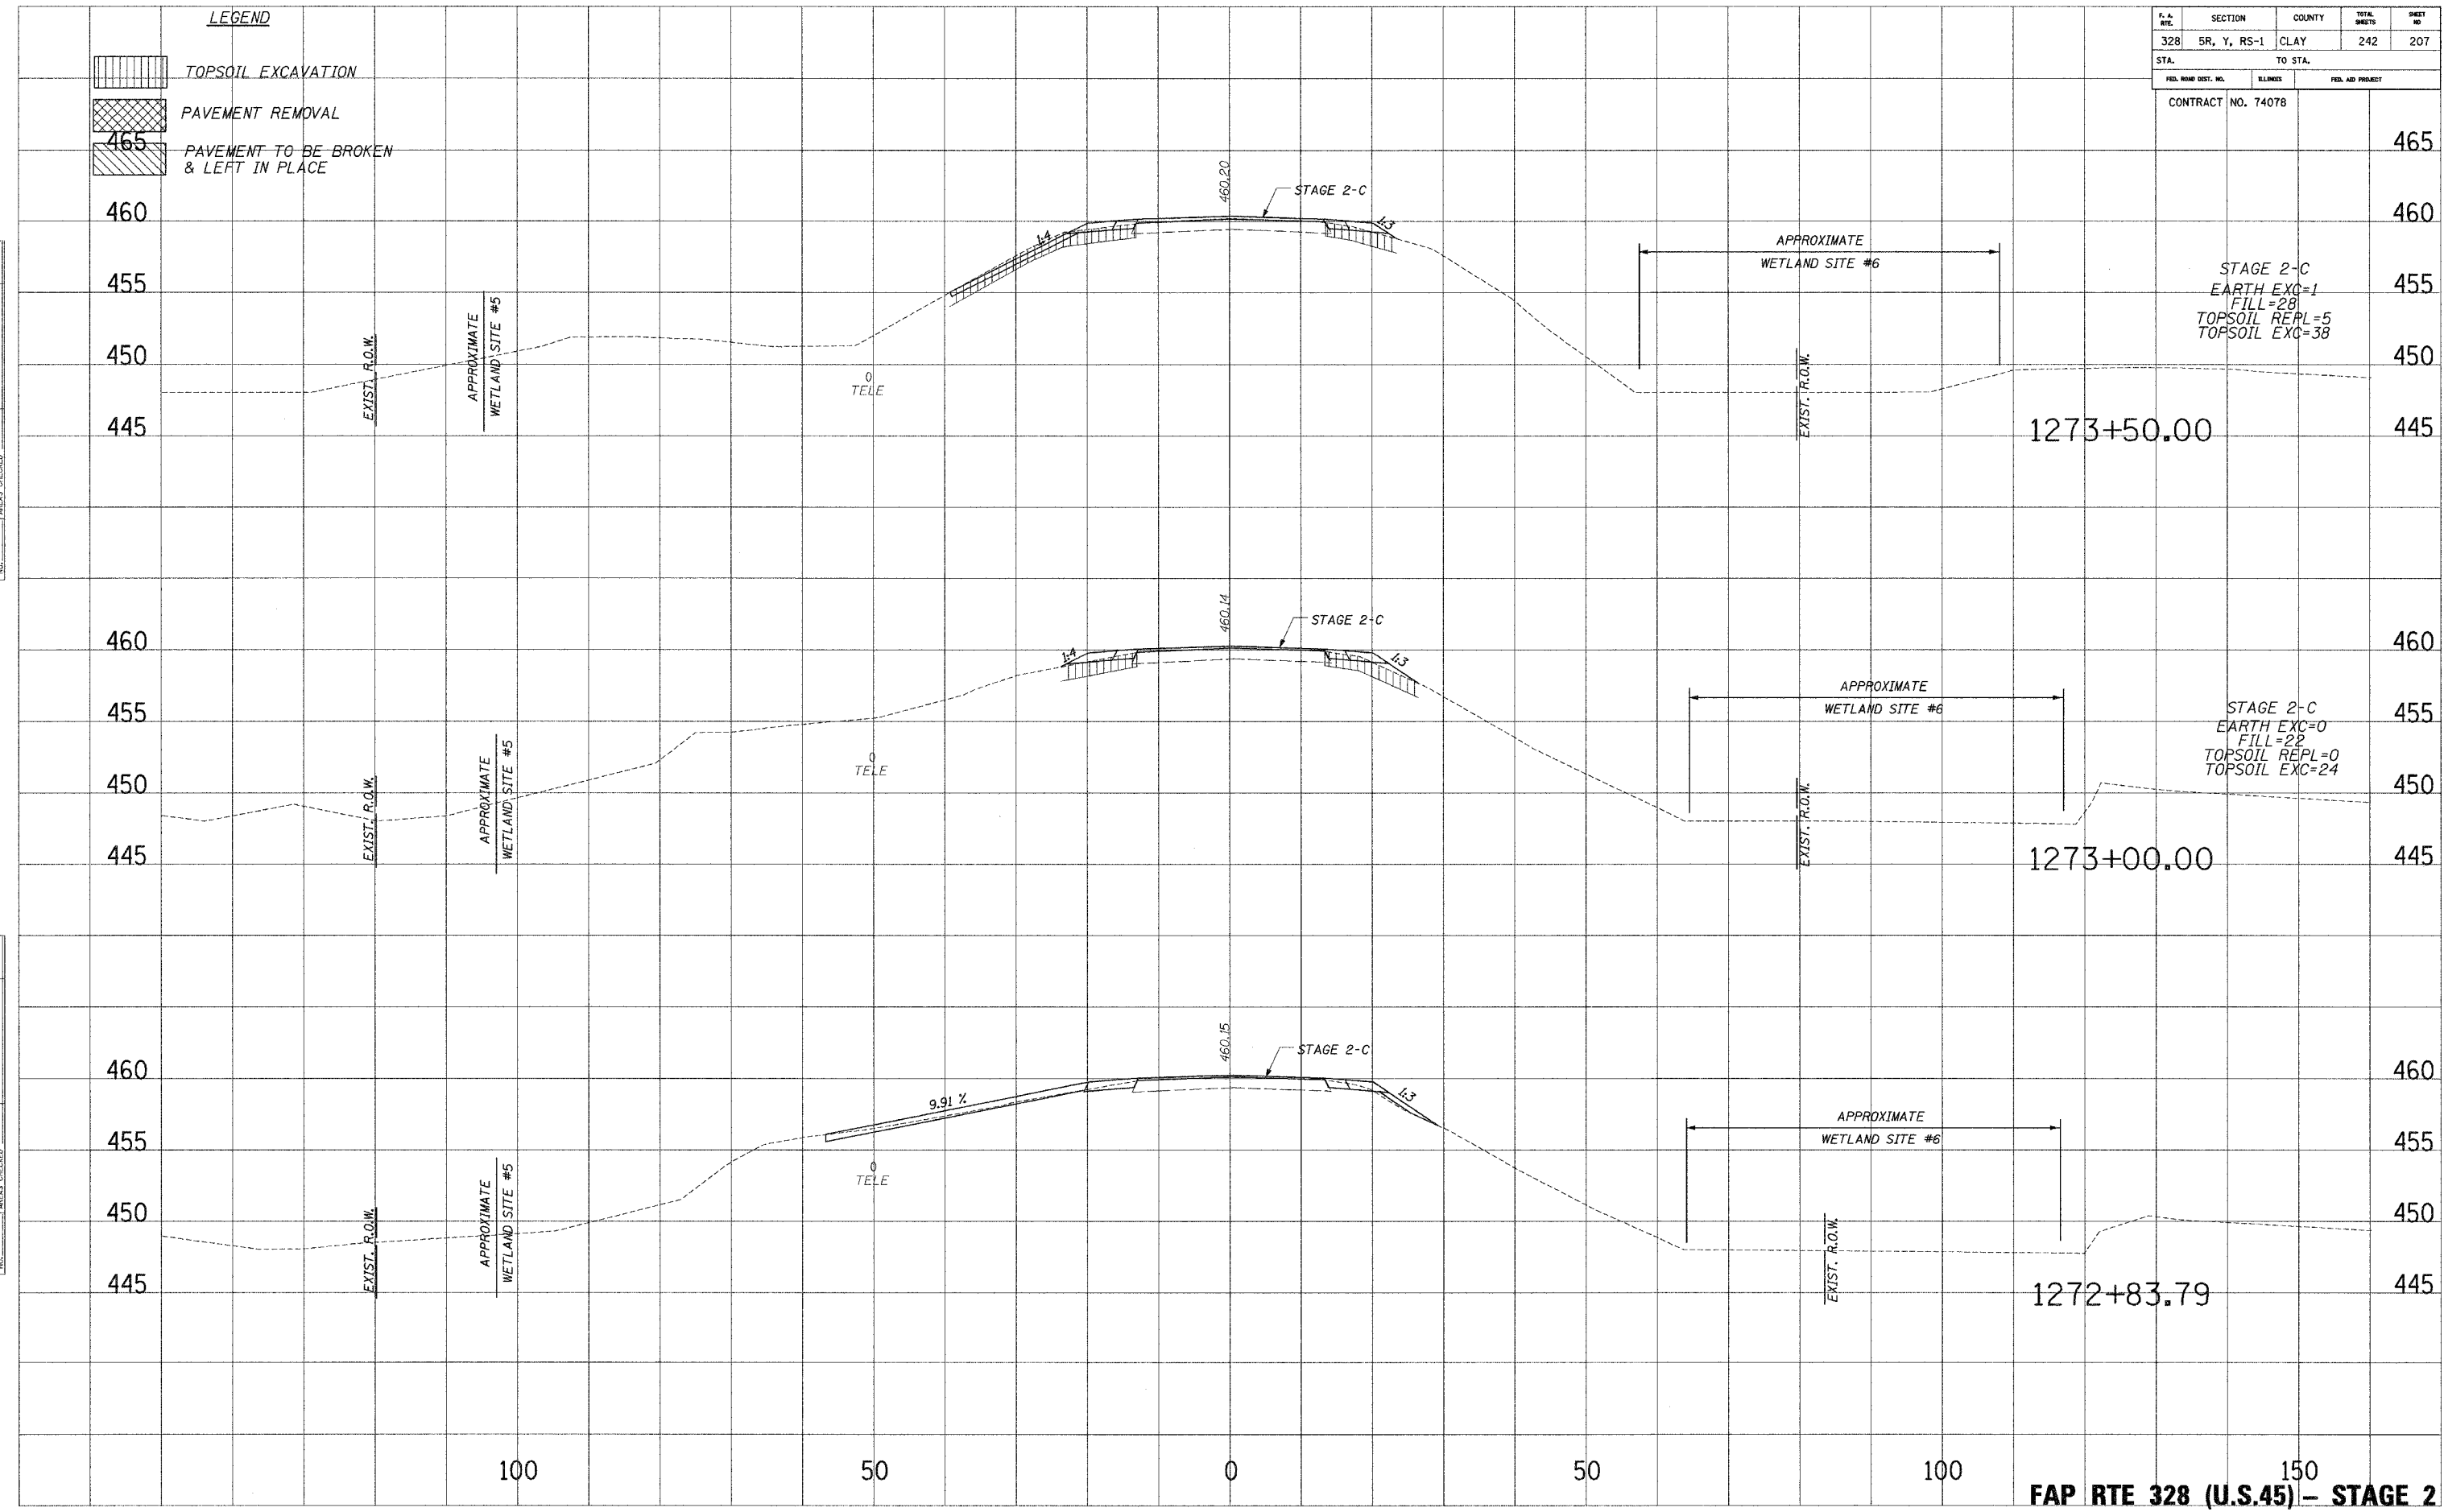

STAGE 2-C  
 EARTH EXC=1  
 FILL=28  
 TOPSOIL REPL=5  
 TOPSOIL EXC=38

STAGE 2-C  
 EARTH EXC=0  
 FILL=22  
 TOPSOIL REPL=0  
 TOPSOIL EXC=24