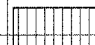

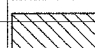



F.A. DIST.	SECTION	COUNTY	TOTAL SHEETS	SHEET NO.
328	SR, Y, RS-1	CLAY	242	210
STA.		TO STA.		
FED. ROAD DIST. NO.		ILLINOIS	FED. AID PROJECT	
CONTRACT NO. 74078				

LEGEND

-  TOPSOIL EXCAVATION
-  PAVEMENT REMOVAL
-  PAVEMENT TO BE BROKEN & LEFT IN PLACE

PLOTTED FROM PLATE
 NOTE BOOK NO. _____
 AREAS CHECKED: _____

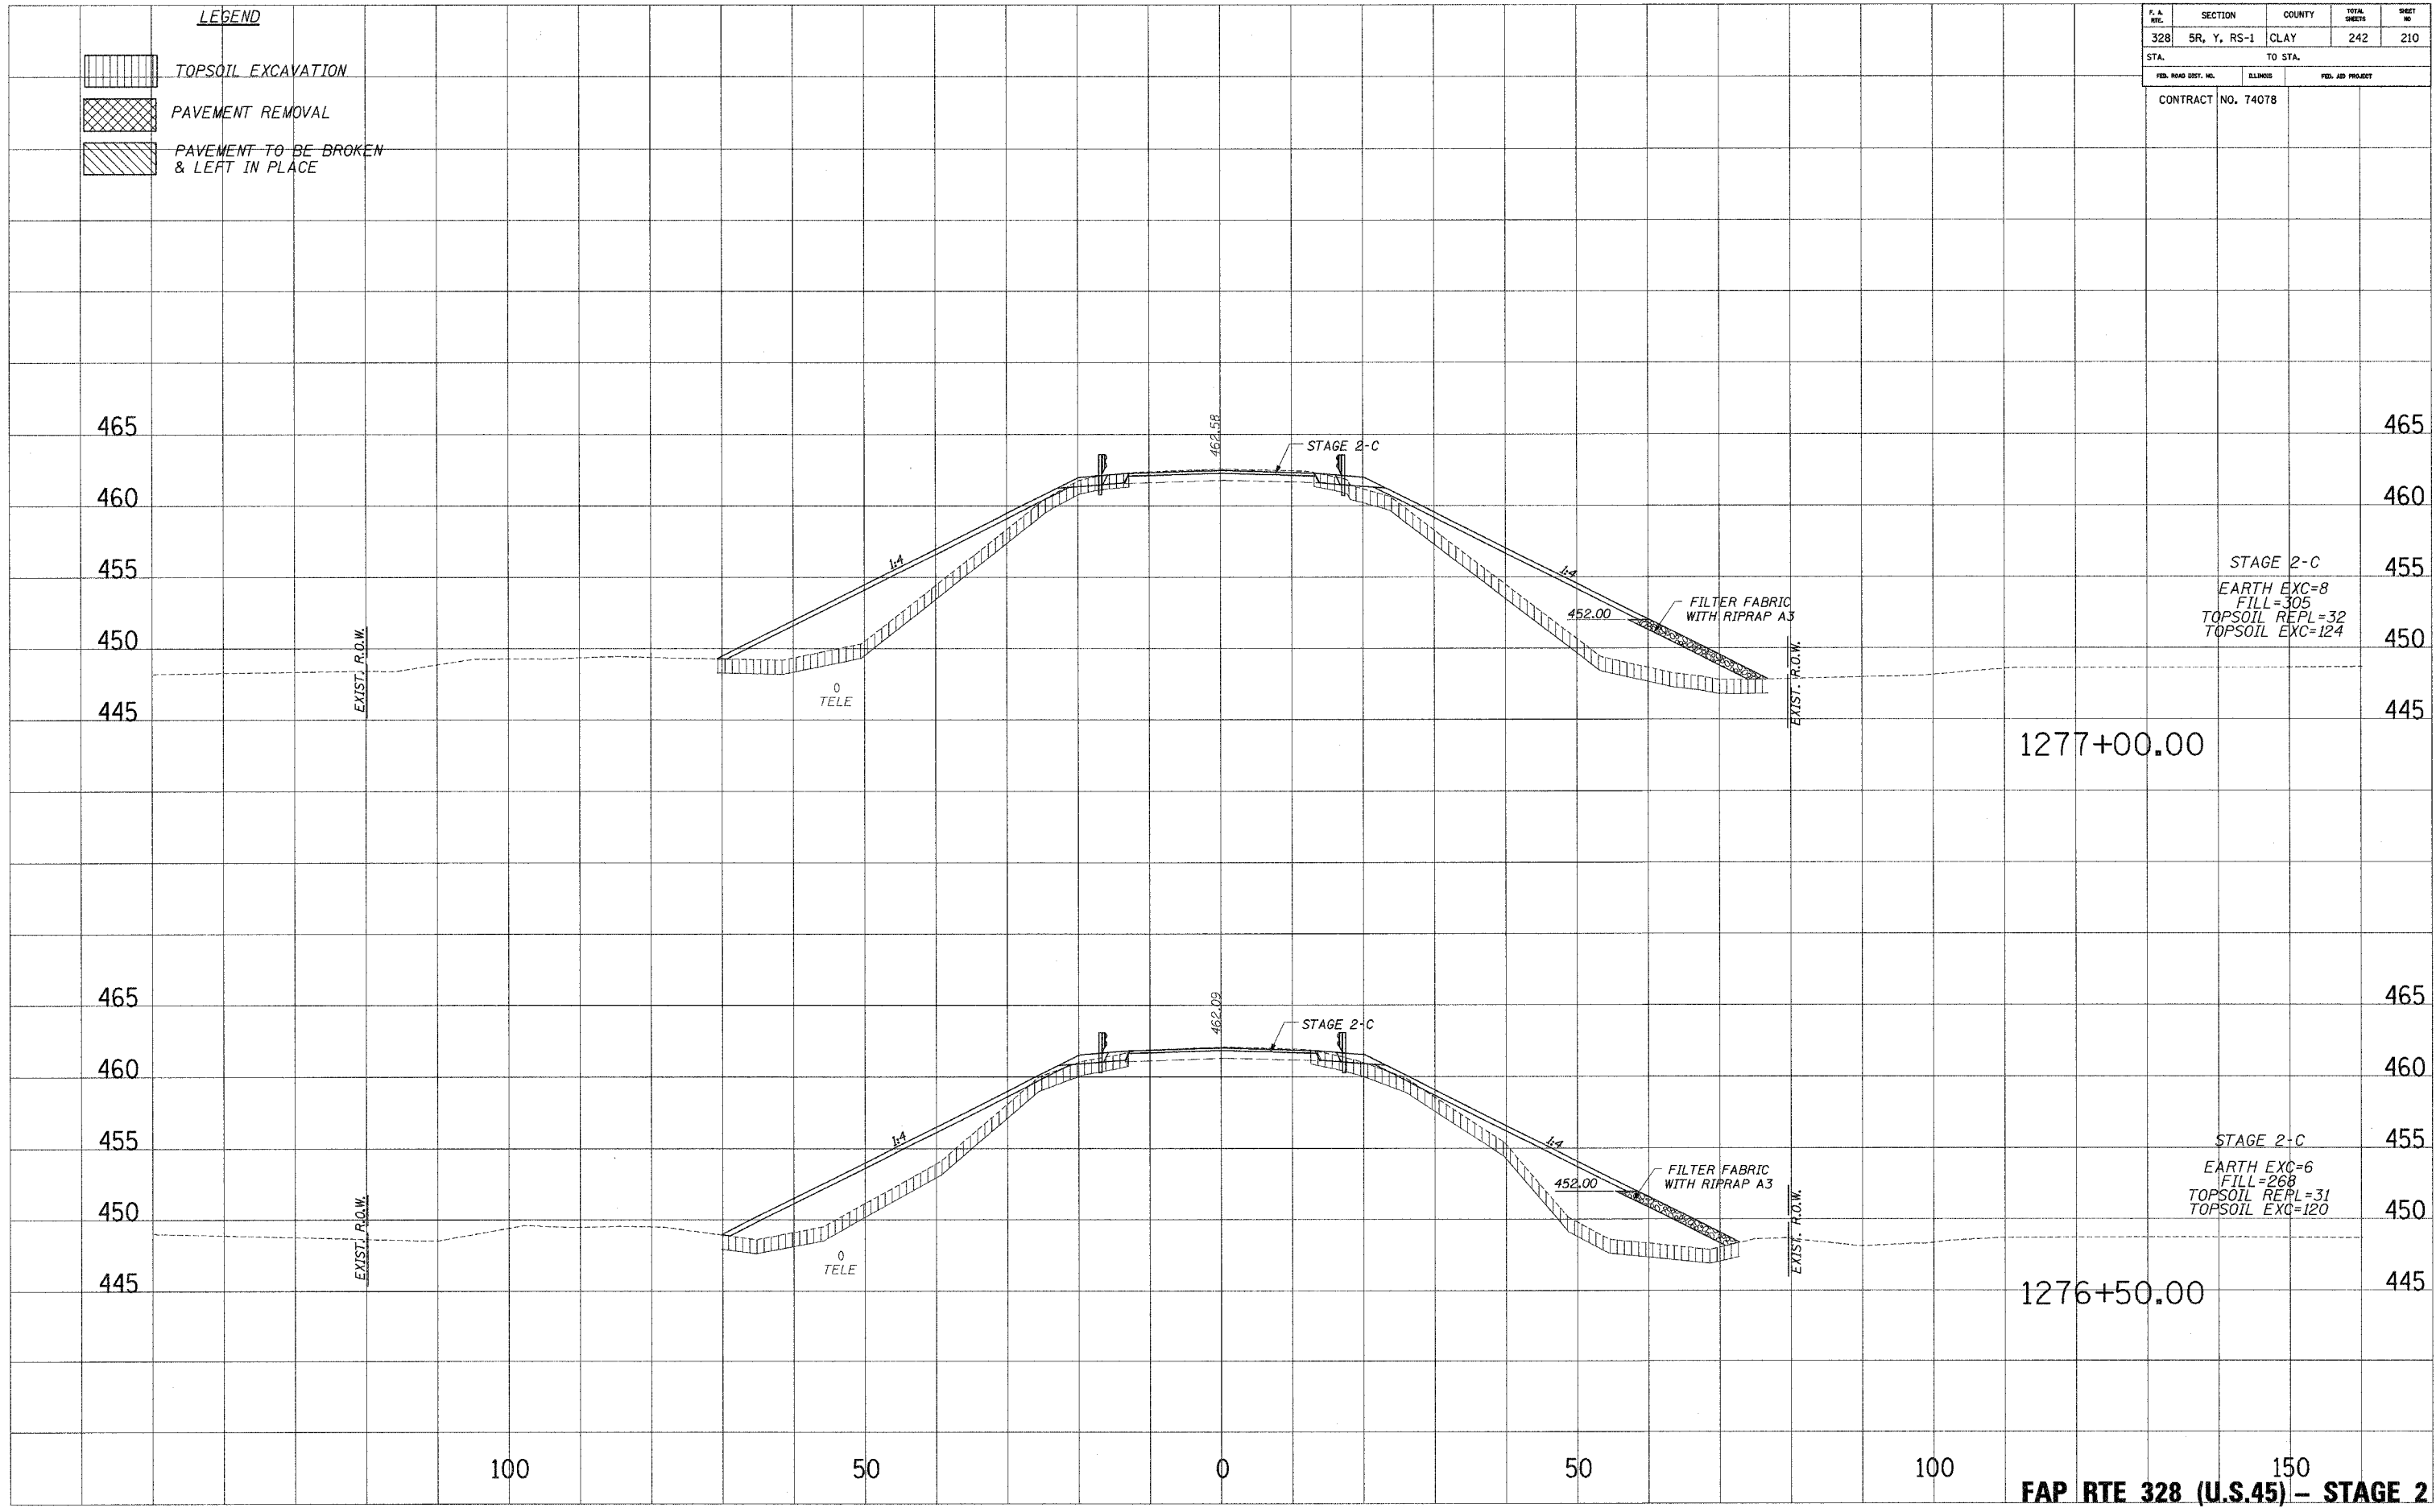PLOTTED FROM PLATE
 NOTE BOOK NO. _____
 AREAS CHECKED: _____



100 50 0 50 100 150
FAP RTE 328 (U.S.45) - STAGE 2