





F.A. RTE.	SECTION	COUNTY	TOTAL SHEETS	SHEET NO.
328	5R, Y, RS-1	CLAY	242	214
STA.		TO STA.		
FED. ROAD DIST. NO.	ILLINOIS	FED. AID PROJECT		
CONTRACT NO. 74078				

LEGEND

-  TOPSOIL EXCAVATION
-  PAVEMENT REMOVAL
-  PAVEMENT TO BE BROKEN & LEFT IN PLACE

PLOTTED FROM THE
 NOTE BOOK
 AREAS CHECKED

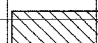PLOTTED FROM THE
 NOTE BOOK
 AREAS CHECKED

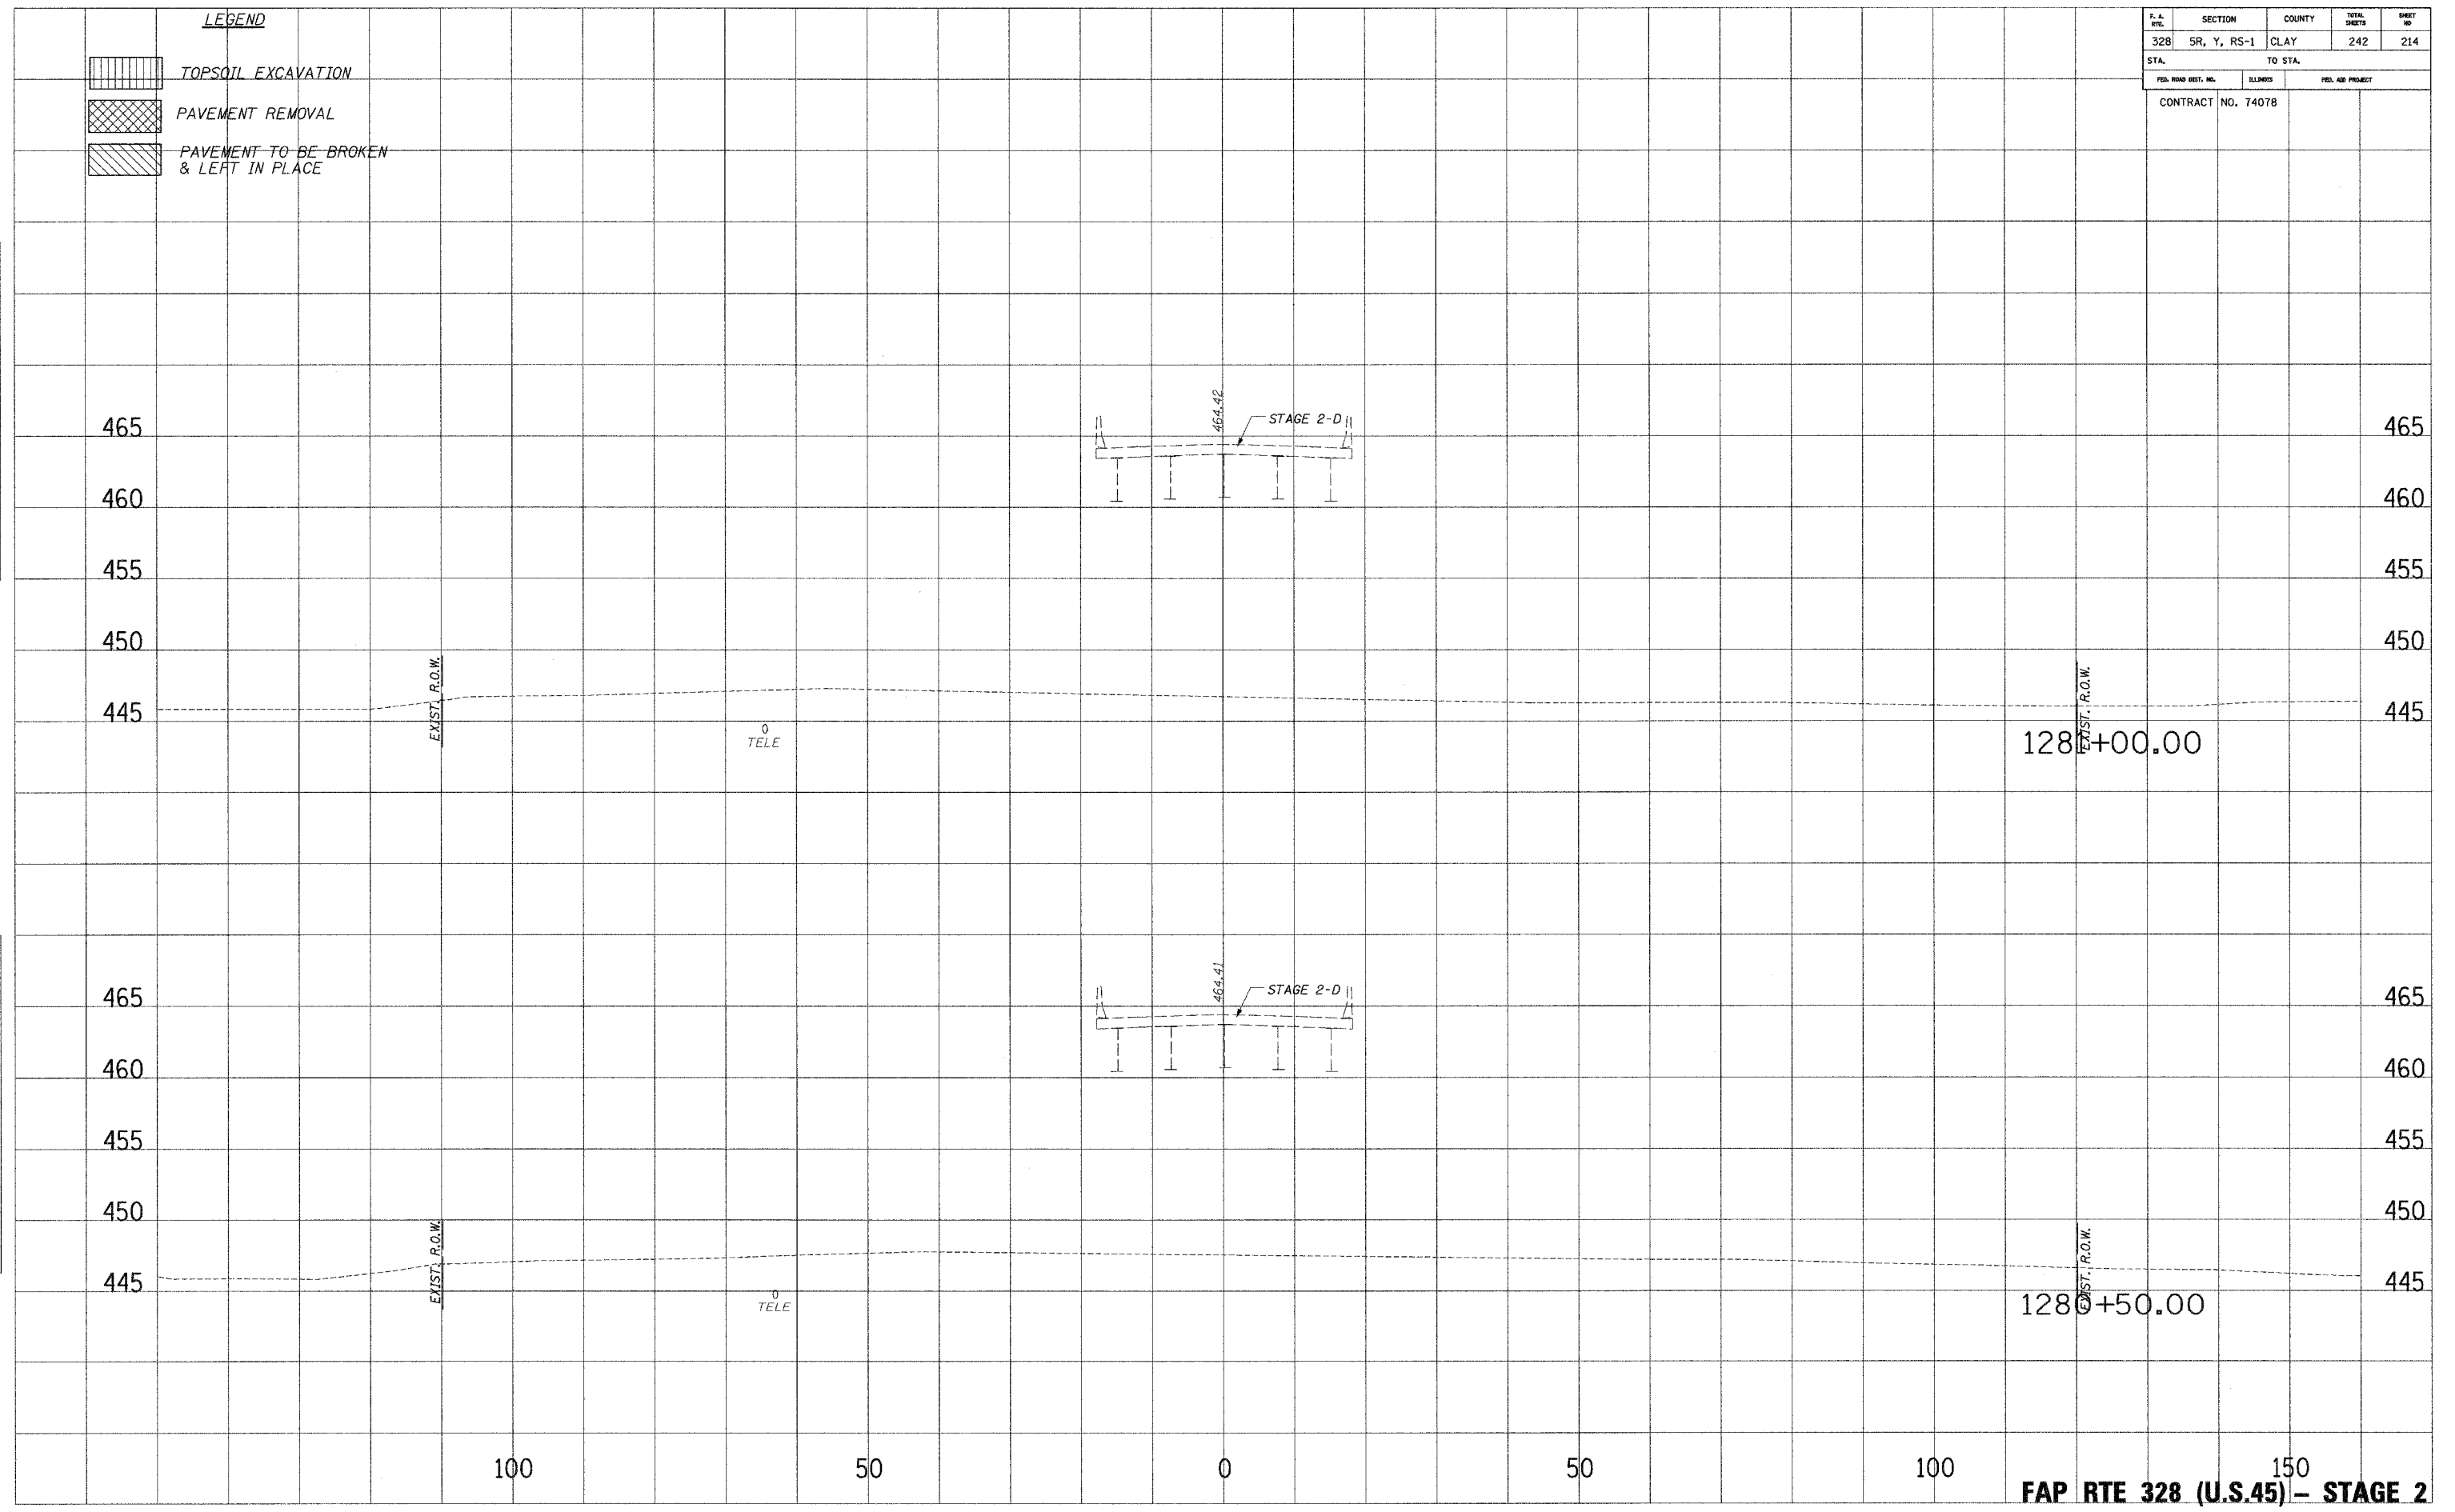

FAP RTE 328 (U.S.45) - STAGE 2

... MVA/STATE/20-36 10/21/2009 3:55:25 AM