





F. A. RTE.	SECTION	COUNTY	TOTAL SHEETS	SHEET NO.
328	5R, Y, RS-1	CLAY	242	220
STA.		TO STA.		
FED. ROAD DIST. NO.	ILLINOIS	FED. AID PROJECT		
CONTRACT NO. 74078				

LEGEND

-  TOPSOIL EXCAVATION
-  PAVEMENT REMOVAL
-  PAVEMENT TO BE BROKEN & LEFT IN PLACE

DATE PLOTTED: _____
 DATE CHECKED: _____
 NOTE BOOK NO. _____
 TEMPLATE AREAS CHECKED _____
 AREAS CHECKED _____

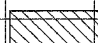DATE PLOTTED: _____
 DATE CHECKED: _____
 NOTE BOOK NO. _____
 TEMPLATE AREAS CHECKED _____
 AREAS CHECKED _____

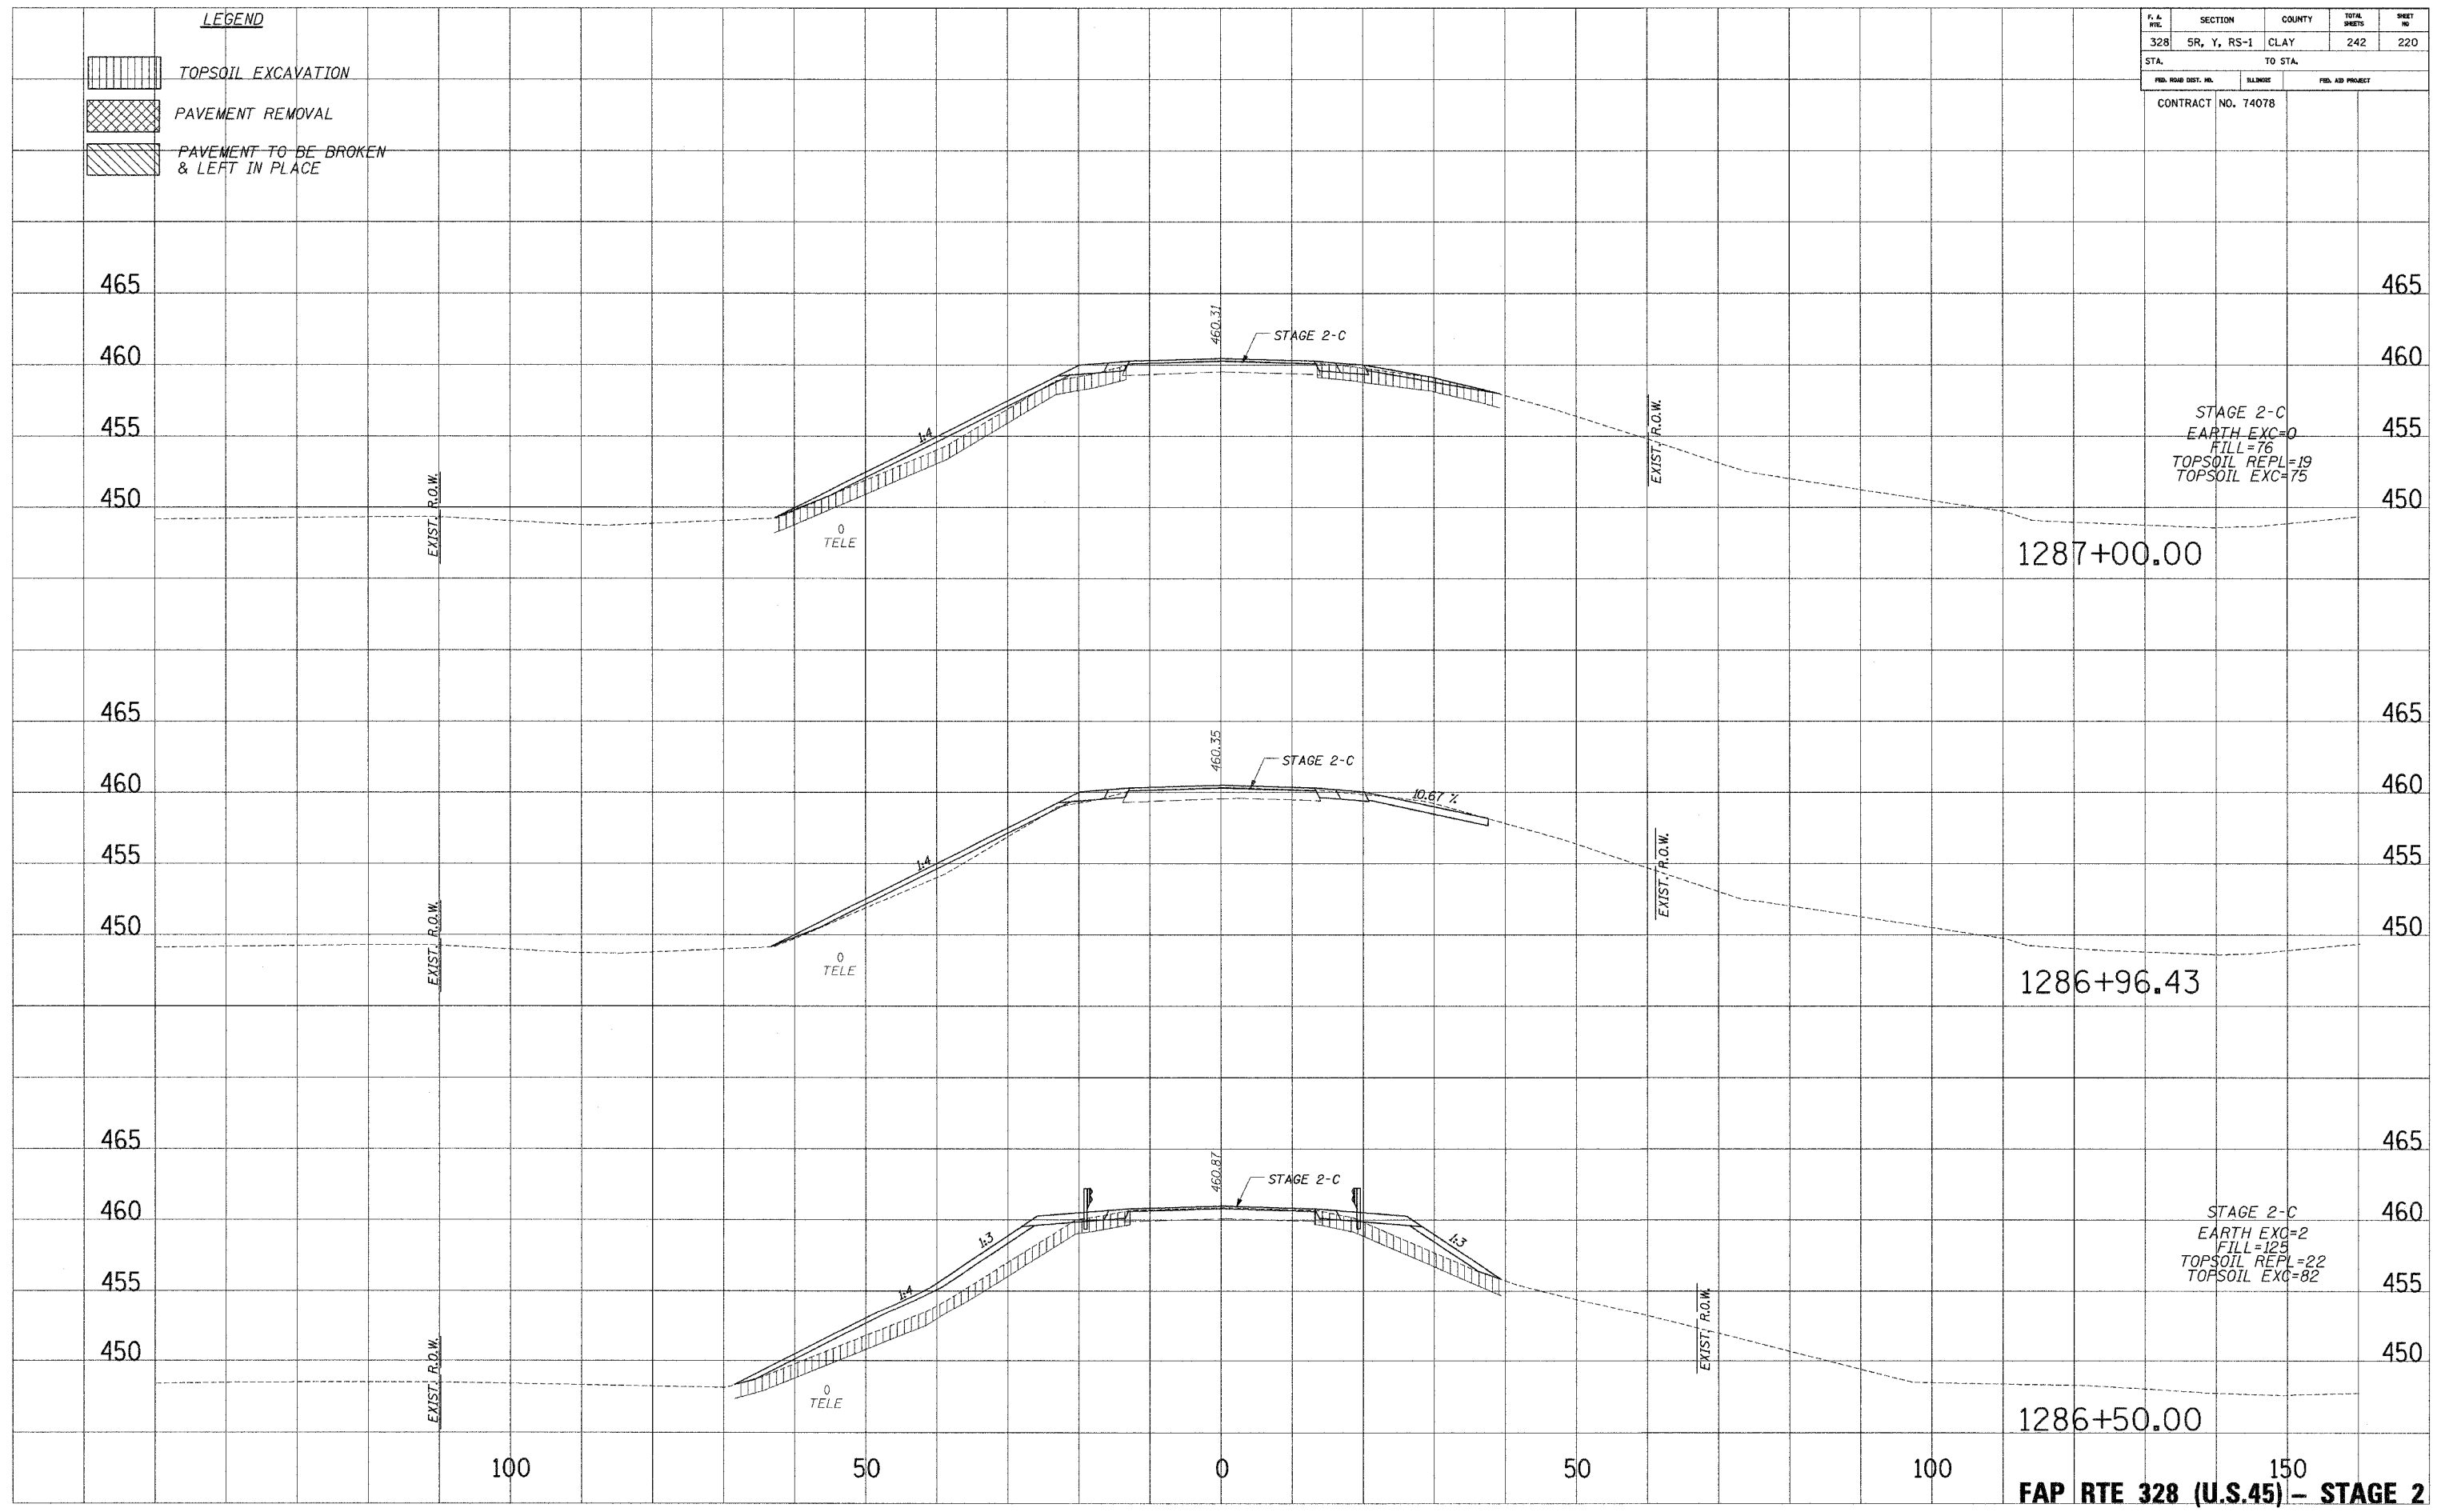

STAGE 2-C
 EARTH EXC=0
 FILL=76
 TOPSOIL REPL=19
 TOPSOIL EXC=75

STAGE 2-C
 EARTH EXC=2
 FILL=125
 TOPSOIL REPL=22
 TOPSOIL EXC=82

FAP RTE 328 (U.S.45) - STAGE 2