


F. & R.C.	SECTION	COUNTY	TOTAL SHEETS	SHEET NO.
328	5R, Y, RS-1	CLAY	242	226
STA.		TO STA.		
FED. ROAD DIST. NO.	BLK/SEG	FED. AID PROJECT		
CONTRACT NO. 74078				

**LEGEND**

	TOPSOIL EXCAVATION
	PAVEMENT REMOVAL
	PAVEMENT TO BE BROKEN & LEFT IN PLACE

NO. 1  
NO. 2  
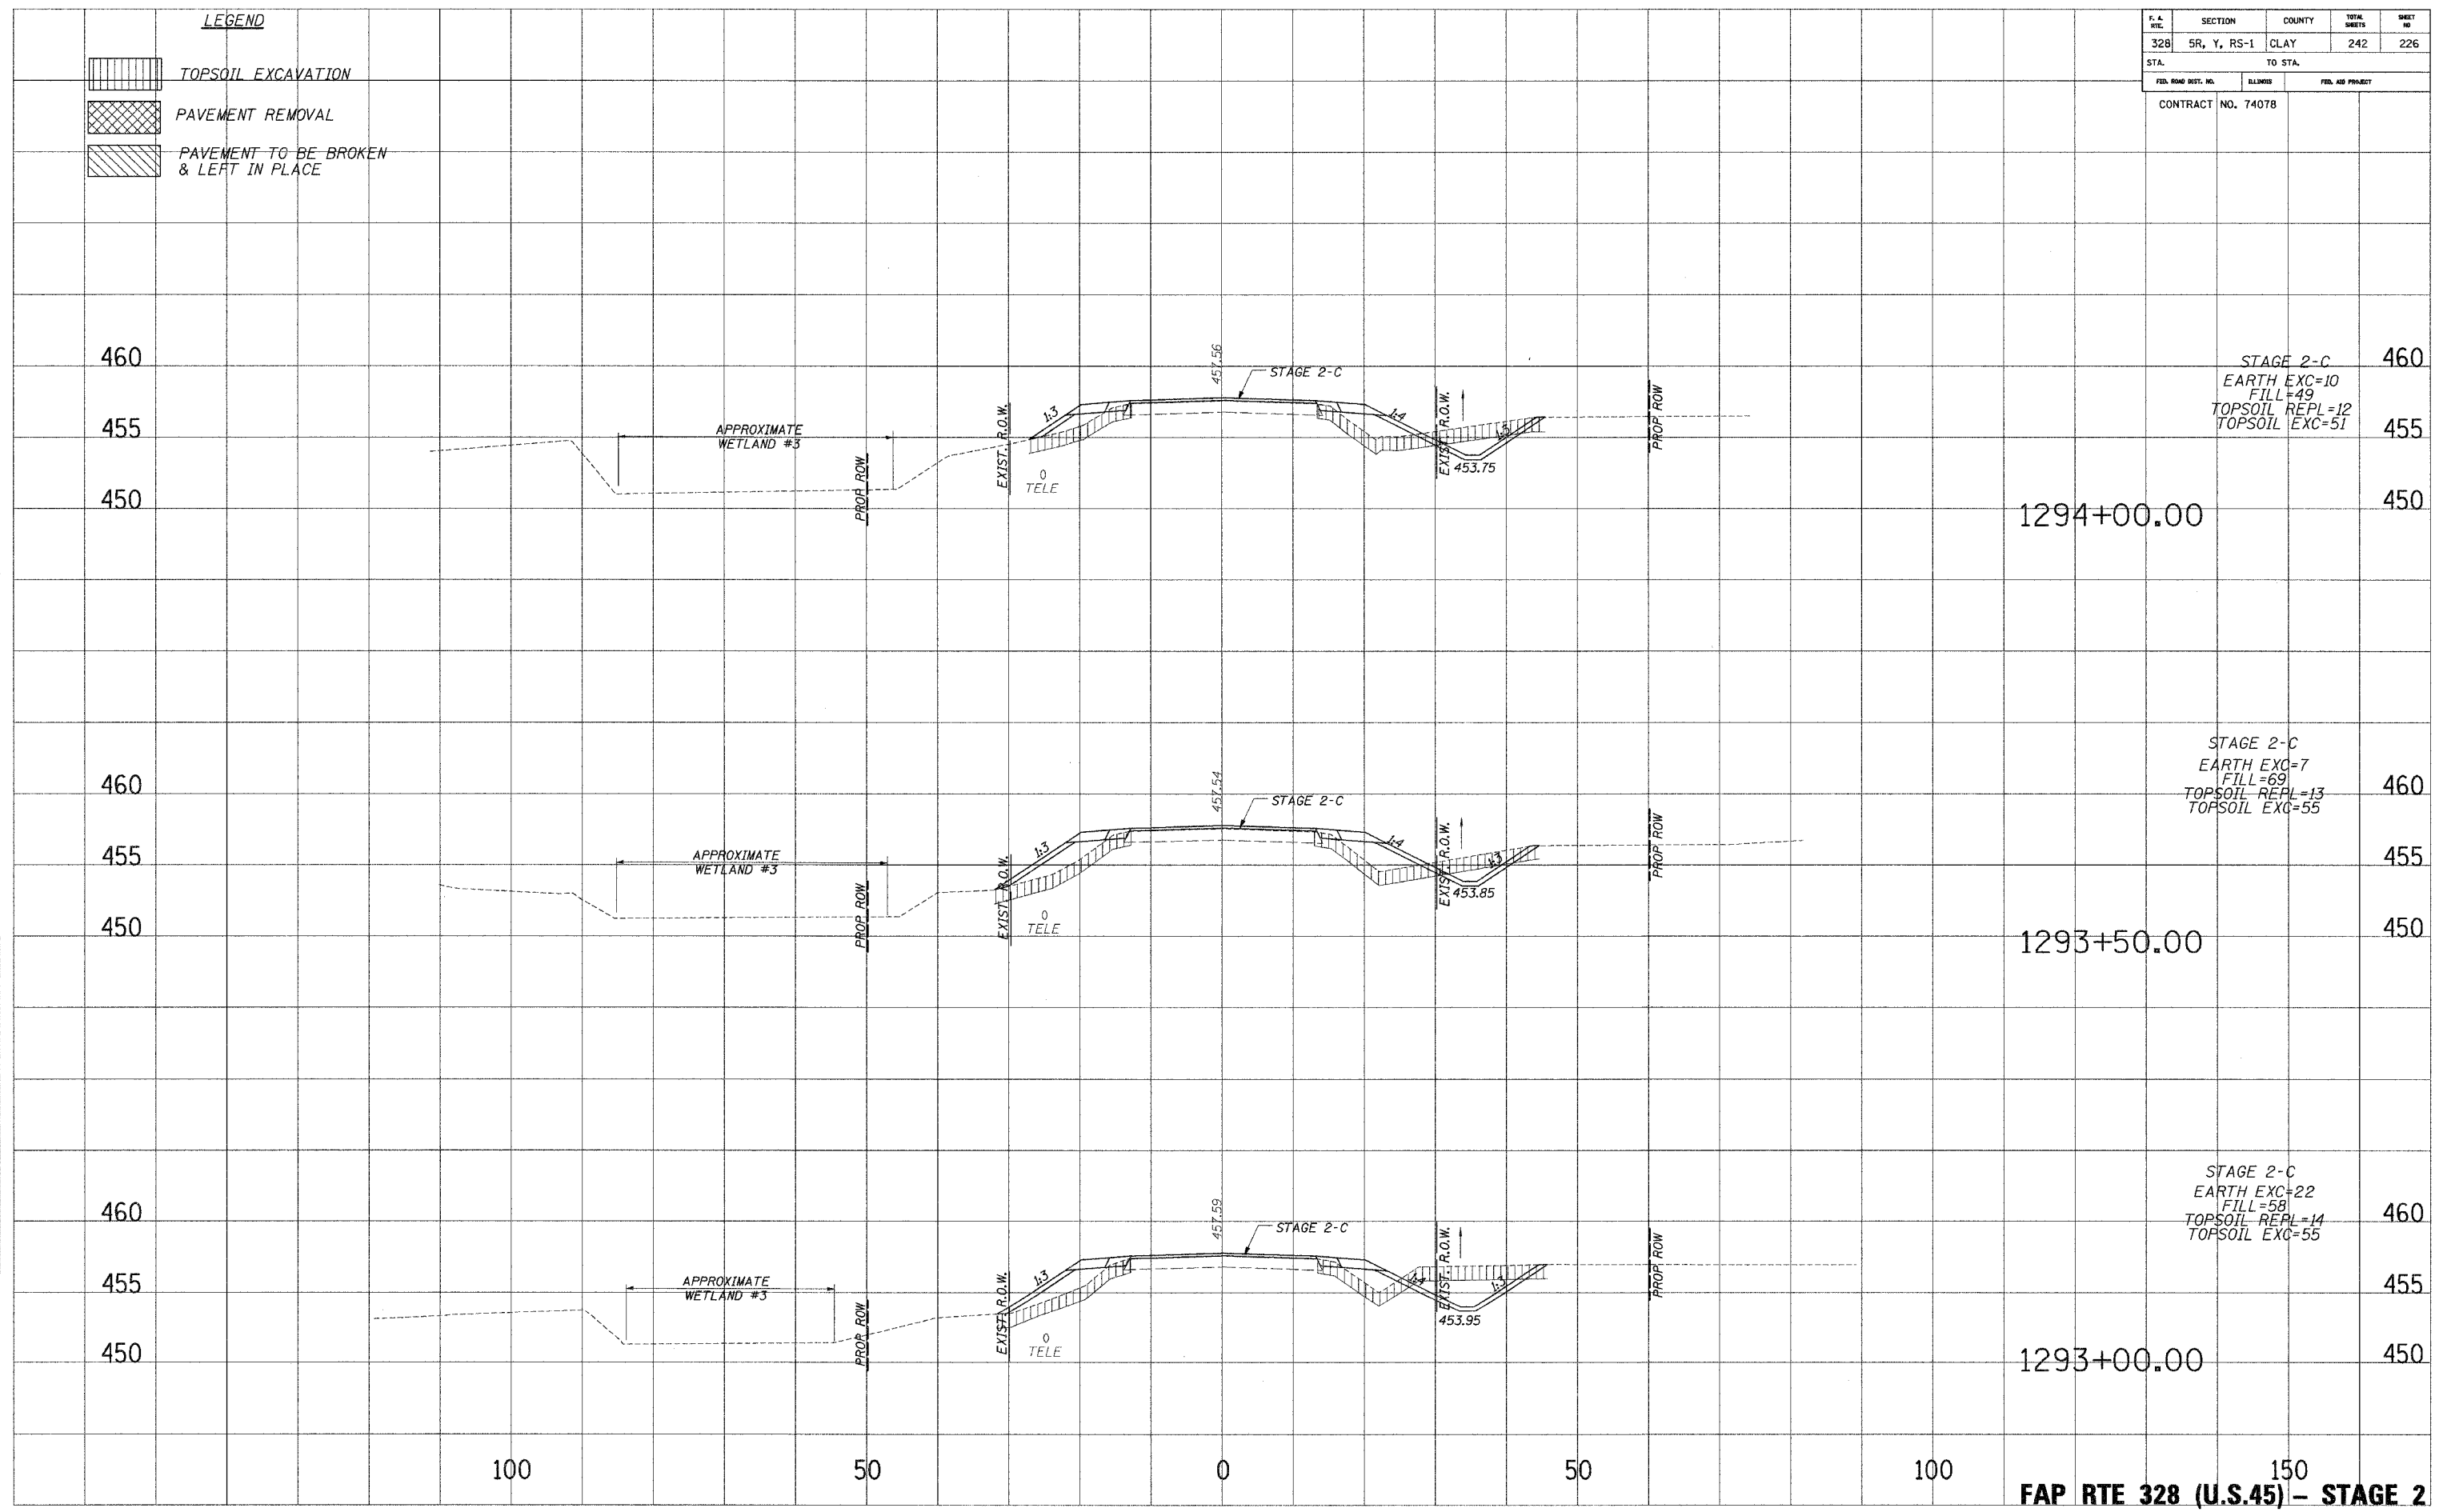

FAP RTE 328 (U.S.45) - STAGE 2

10/24/2005 8:25:30 AM