

F. A. RFL.	SECTION	COUNTY	TOTAL SHEETS	SHEET NO.
328	5R, Y, RS-1	CLAY	242	227
STA.		TO STA.		
FED. ROAD DIST. NO.	ELKINS	FED. AID PROJECT		
CONTRACT NO. 74078				


LEGEND

	TOPSOIL EXCAVATION
	PAVEMENT REMOVAL
	PAVEMENT TO BE BROKEN & LEFT IN PLACE

PLANNED
 NOTE BOOK
 TEMPLATE
 AREAS CHECKED

PLANNED
 NOTE BOOK
 TEMPLATE
 AREAS CHECKED

PLANNED
 NOTE BOOK
 TEMPLATE
 AREAS CHECKED

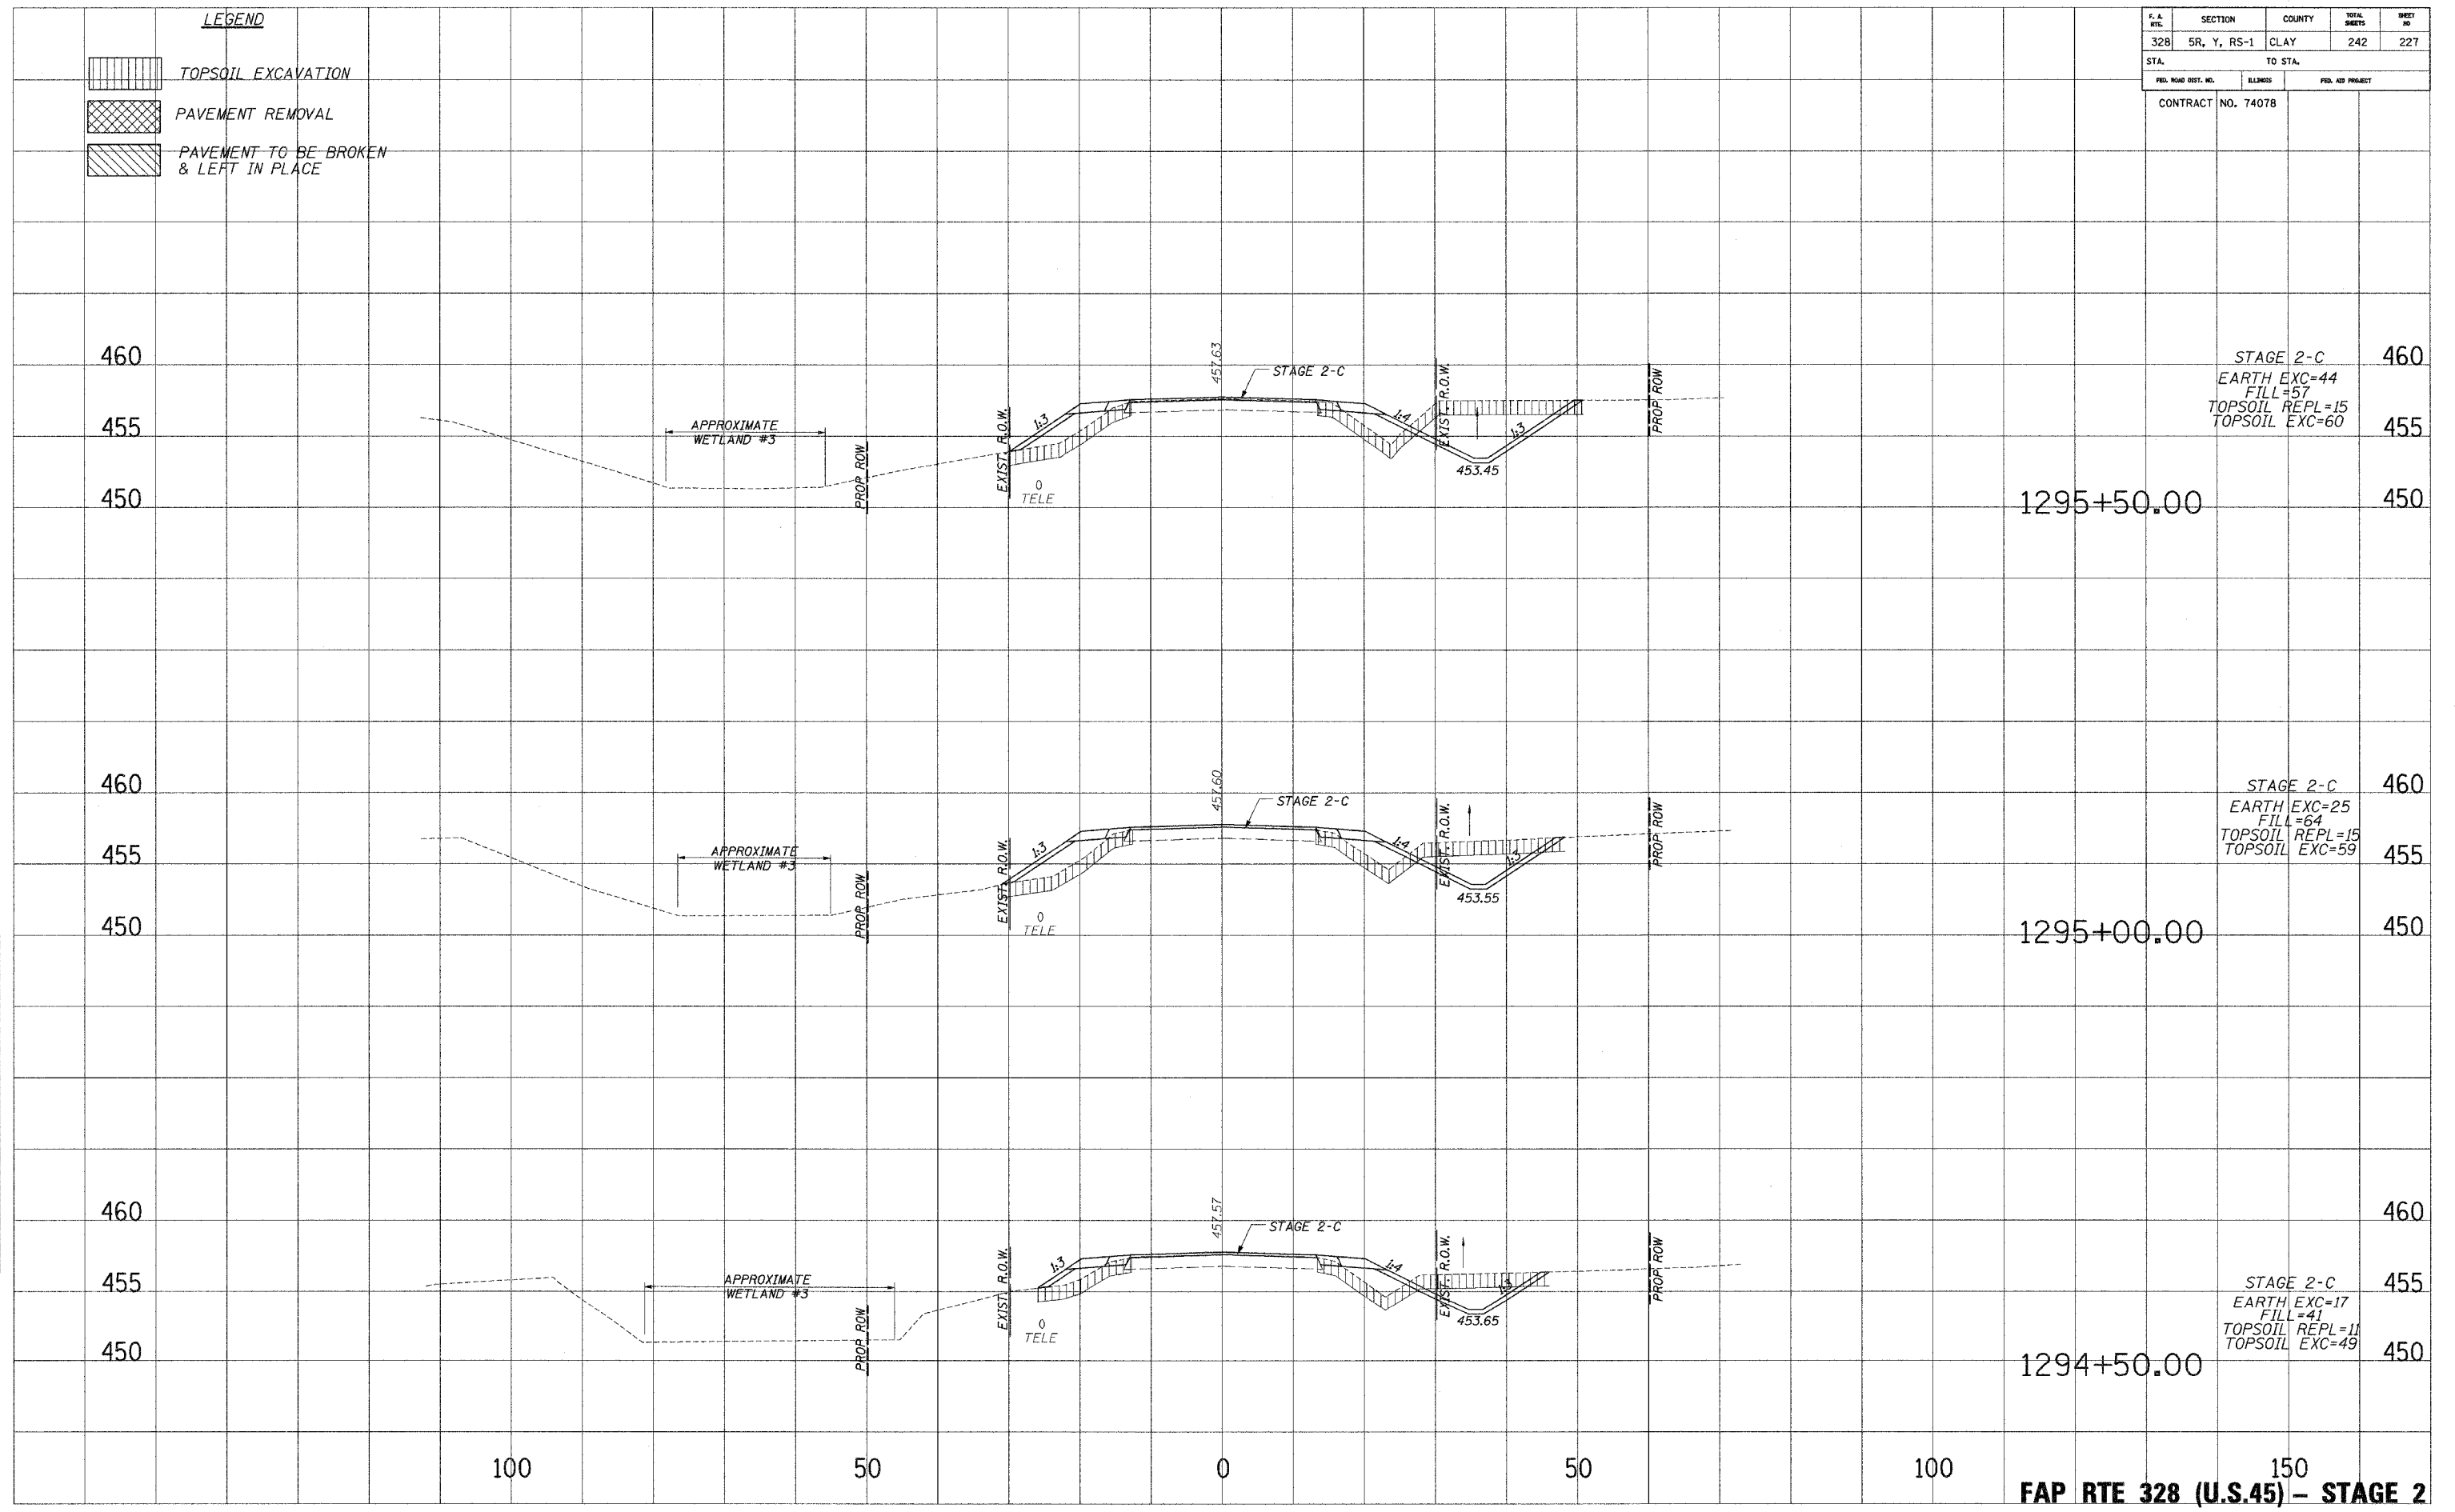

150
FAP RTE 328 (U.S.45) - STAGE 2

11/25/2009 8:15:30 AM