


F. A. RFL.	SECTION	COUNTY	TOTAL SHEETS	SHEET NO.
328	5R, Y, RS-1	CLAY	242	231
STA.		TO STA.		
FED. ROAD DIST. NO.	BLK/ST	FED. AID PROJECT		
CONTRACT NO. 74078				

**LEGEND**

	TOPSOIL EXCAVATION
	PAVEMENT REMOVAL
	PAVEMENT TO BE BROKEN & LEFT IN PLACE

DATE: \_\_\_\_\_  
 DRAWN BY: \_\_\_\_\_  
 CHECKED BY: \_\_\_\_\_  
 NO. \_\_\_\_\_

DATE: \_\_\_\_\_  
 DRAWN BY: \_\_\_\_\_  
 CHECKED BY: \_\_\_\_\_  
 NO. \_\_\_\_\_

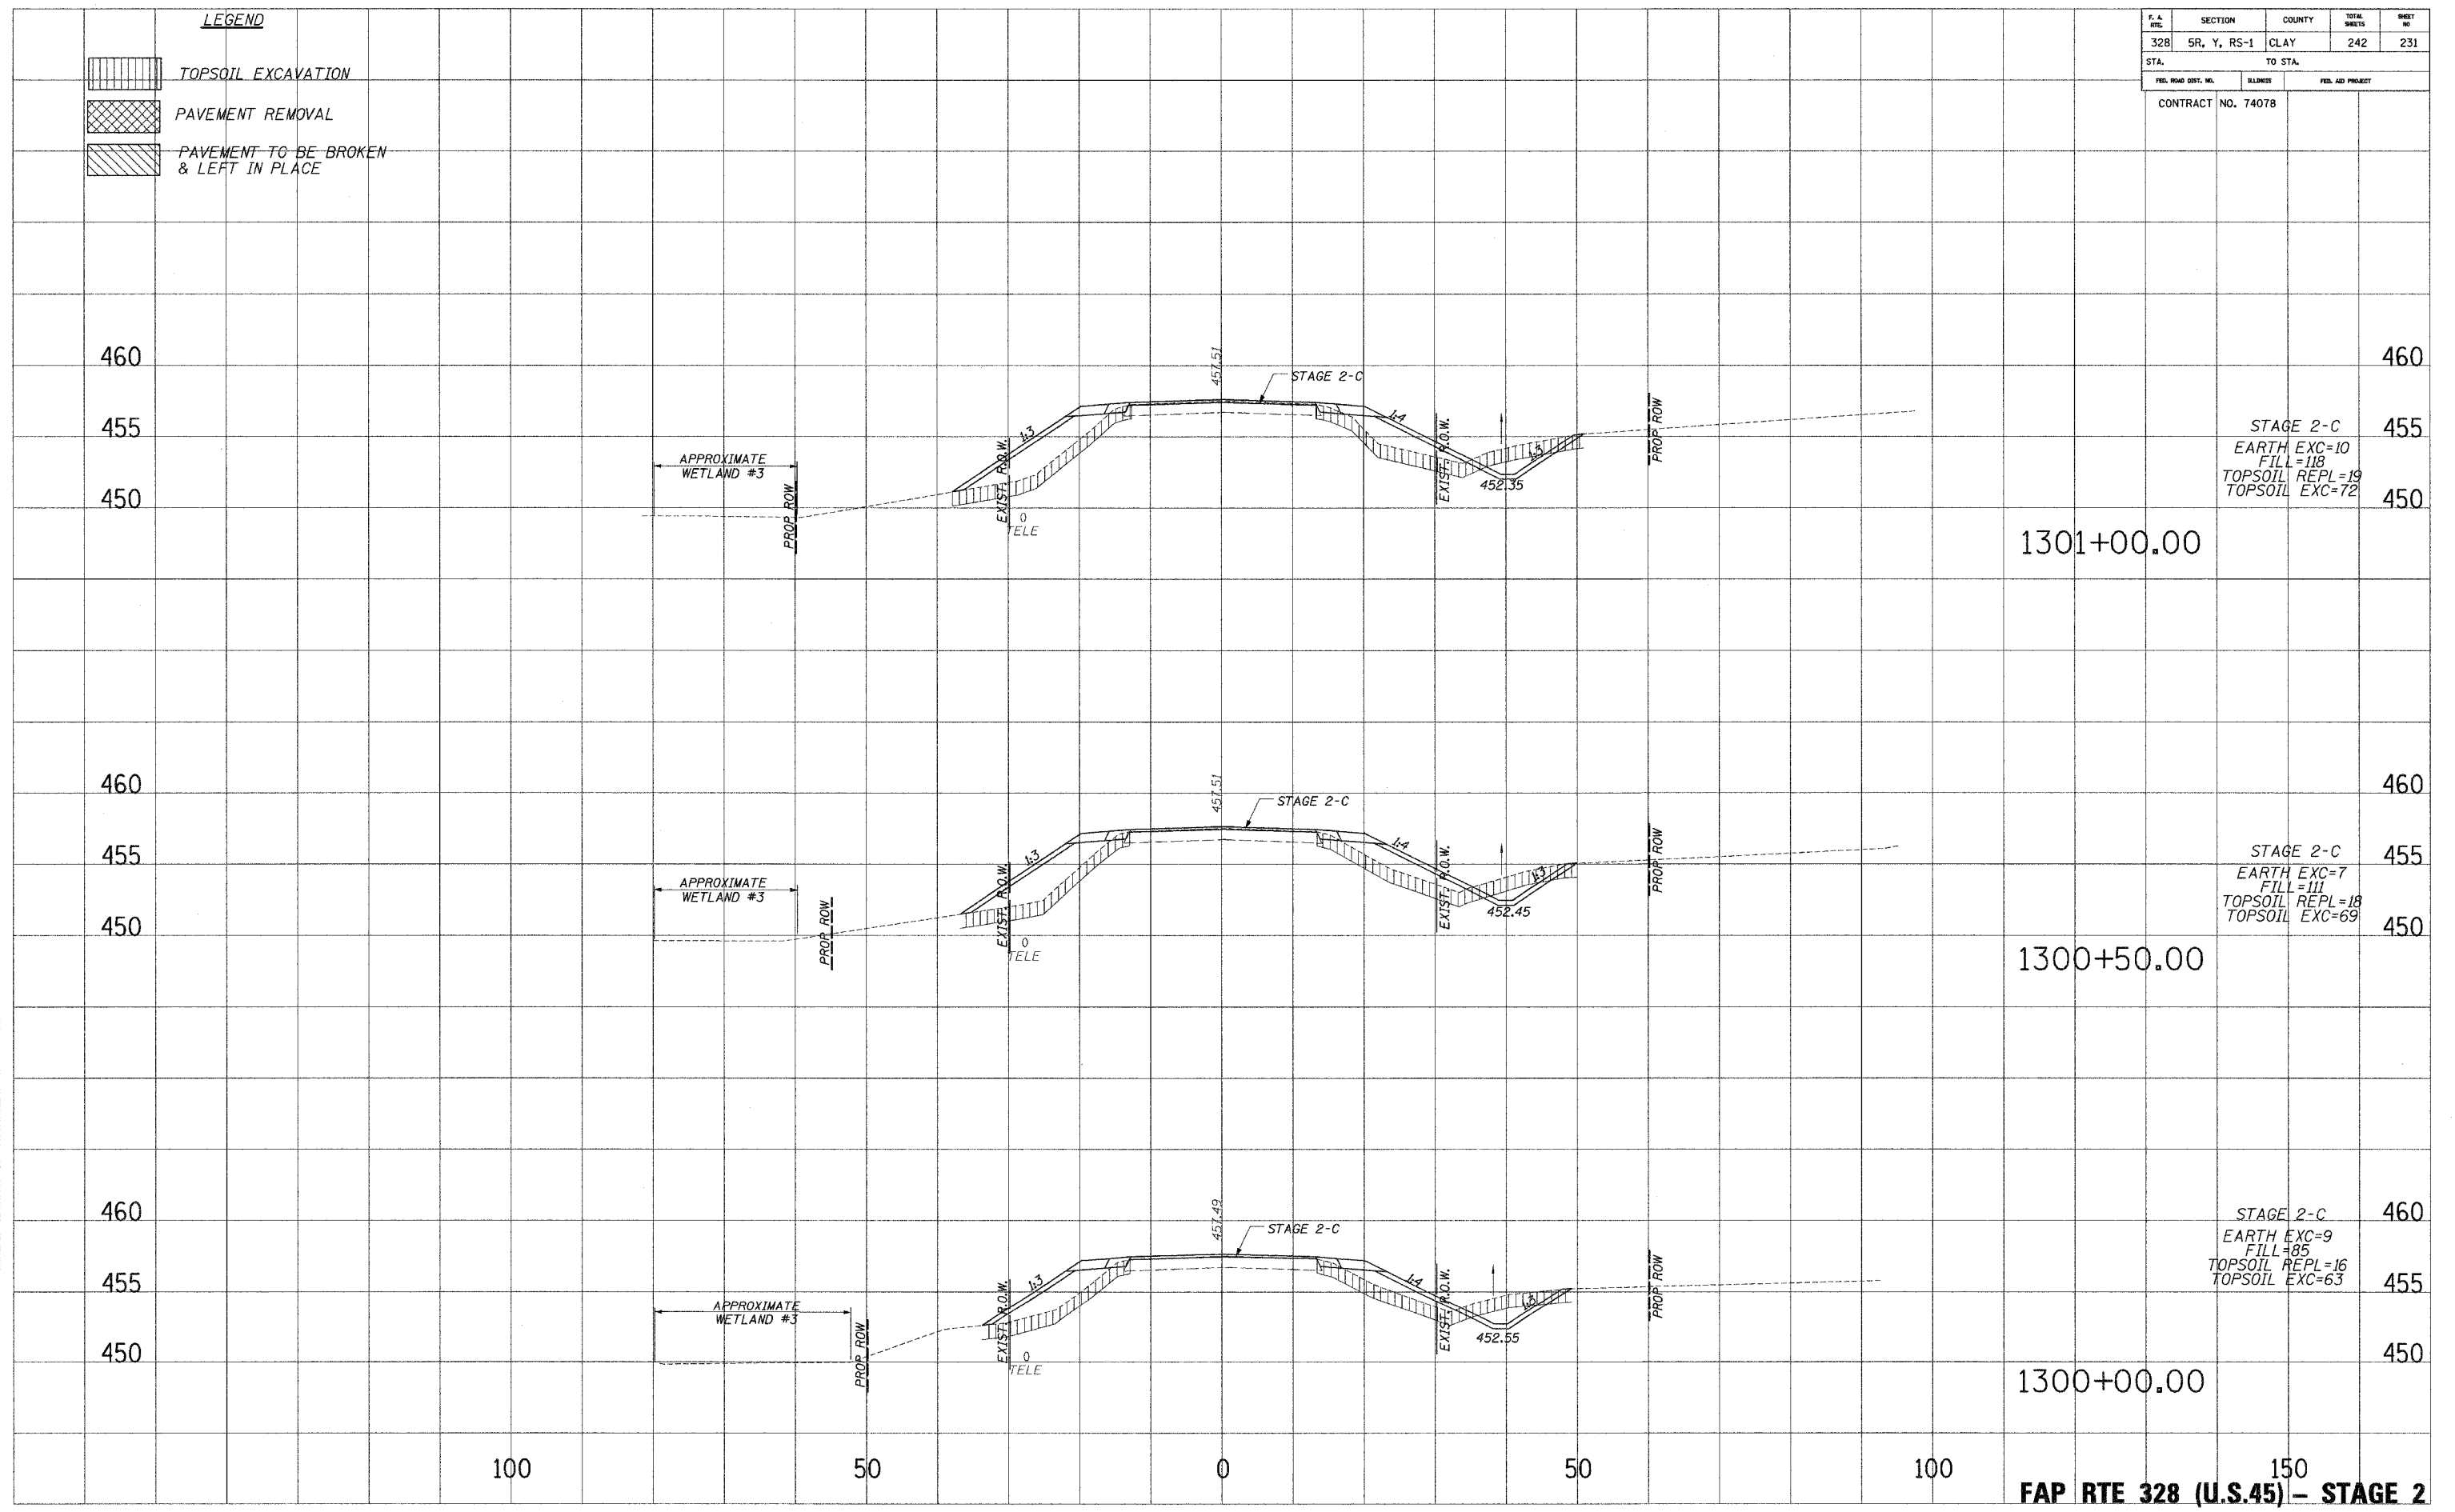

STAGE 2-C  
 EARTH EXC=10  
 FILL=118  
 TOPSOIL REPL=19  
 TOPSOIL EXC=72

STAGE 2-C  
 EARTH EXC=7  
 FILL=111  
 TOPSOIL REPL=18  
 TOPSOIL EXC=69

STAGE 2-C  
 EARTH EXC=9  
 FILL=85  
 TOPSOIL REPL=16  
 TOPSOIL EXC=63

1301+00.00

1300+50.00

1300+00.00

100 50 0 50 100 150  
**FAP RTE 328 (U.S.45) - STAGE 2**

10/24/2007 8:56:31 AM