


F. A. RTE.	SECTION	COUNTY	TOTAL SHEETS	SHEET NO.
328	5R, Y, RS-1	CLAY	242	235
STA.		TO STA.		
FED. ROAD DIST. NO.	ELIHWIS	FED. AID PROJECT		
CONTRACT NO. 74078				

LEGEND

	TOPSOIL EXCAVATION
	PAVEMENT REMOVAL
	PAVEMENT TO BE BROKEN & LEFT IN PLACE

DATE: _____
 DRAWN BY: _____
 CHECKED BY: _____
 NO. _____

DATE: _____
 DRAWN BY: _____
 CHECKED BY: _____
 NO. _____

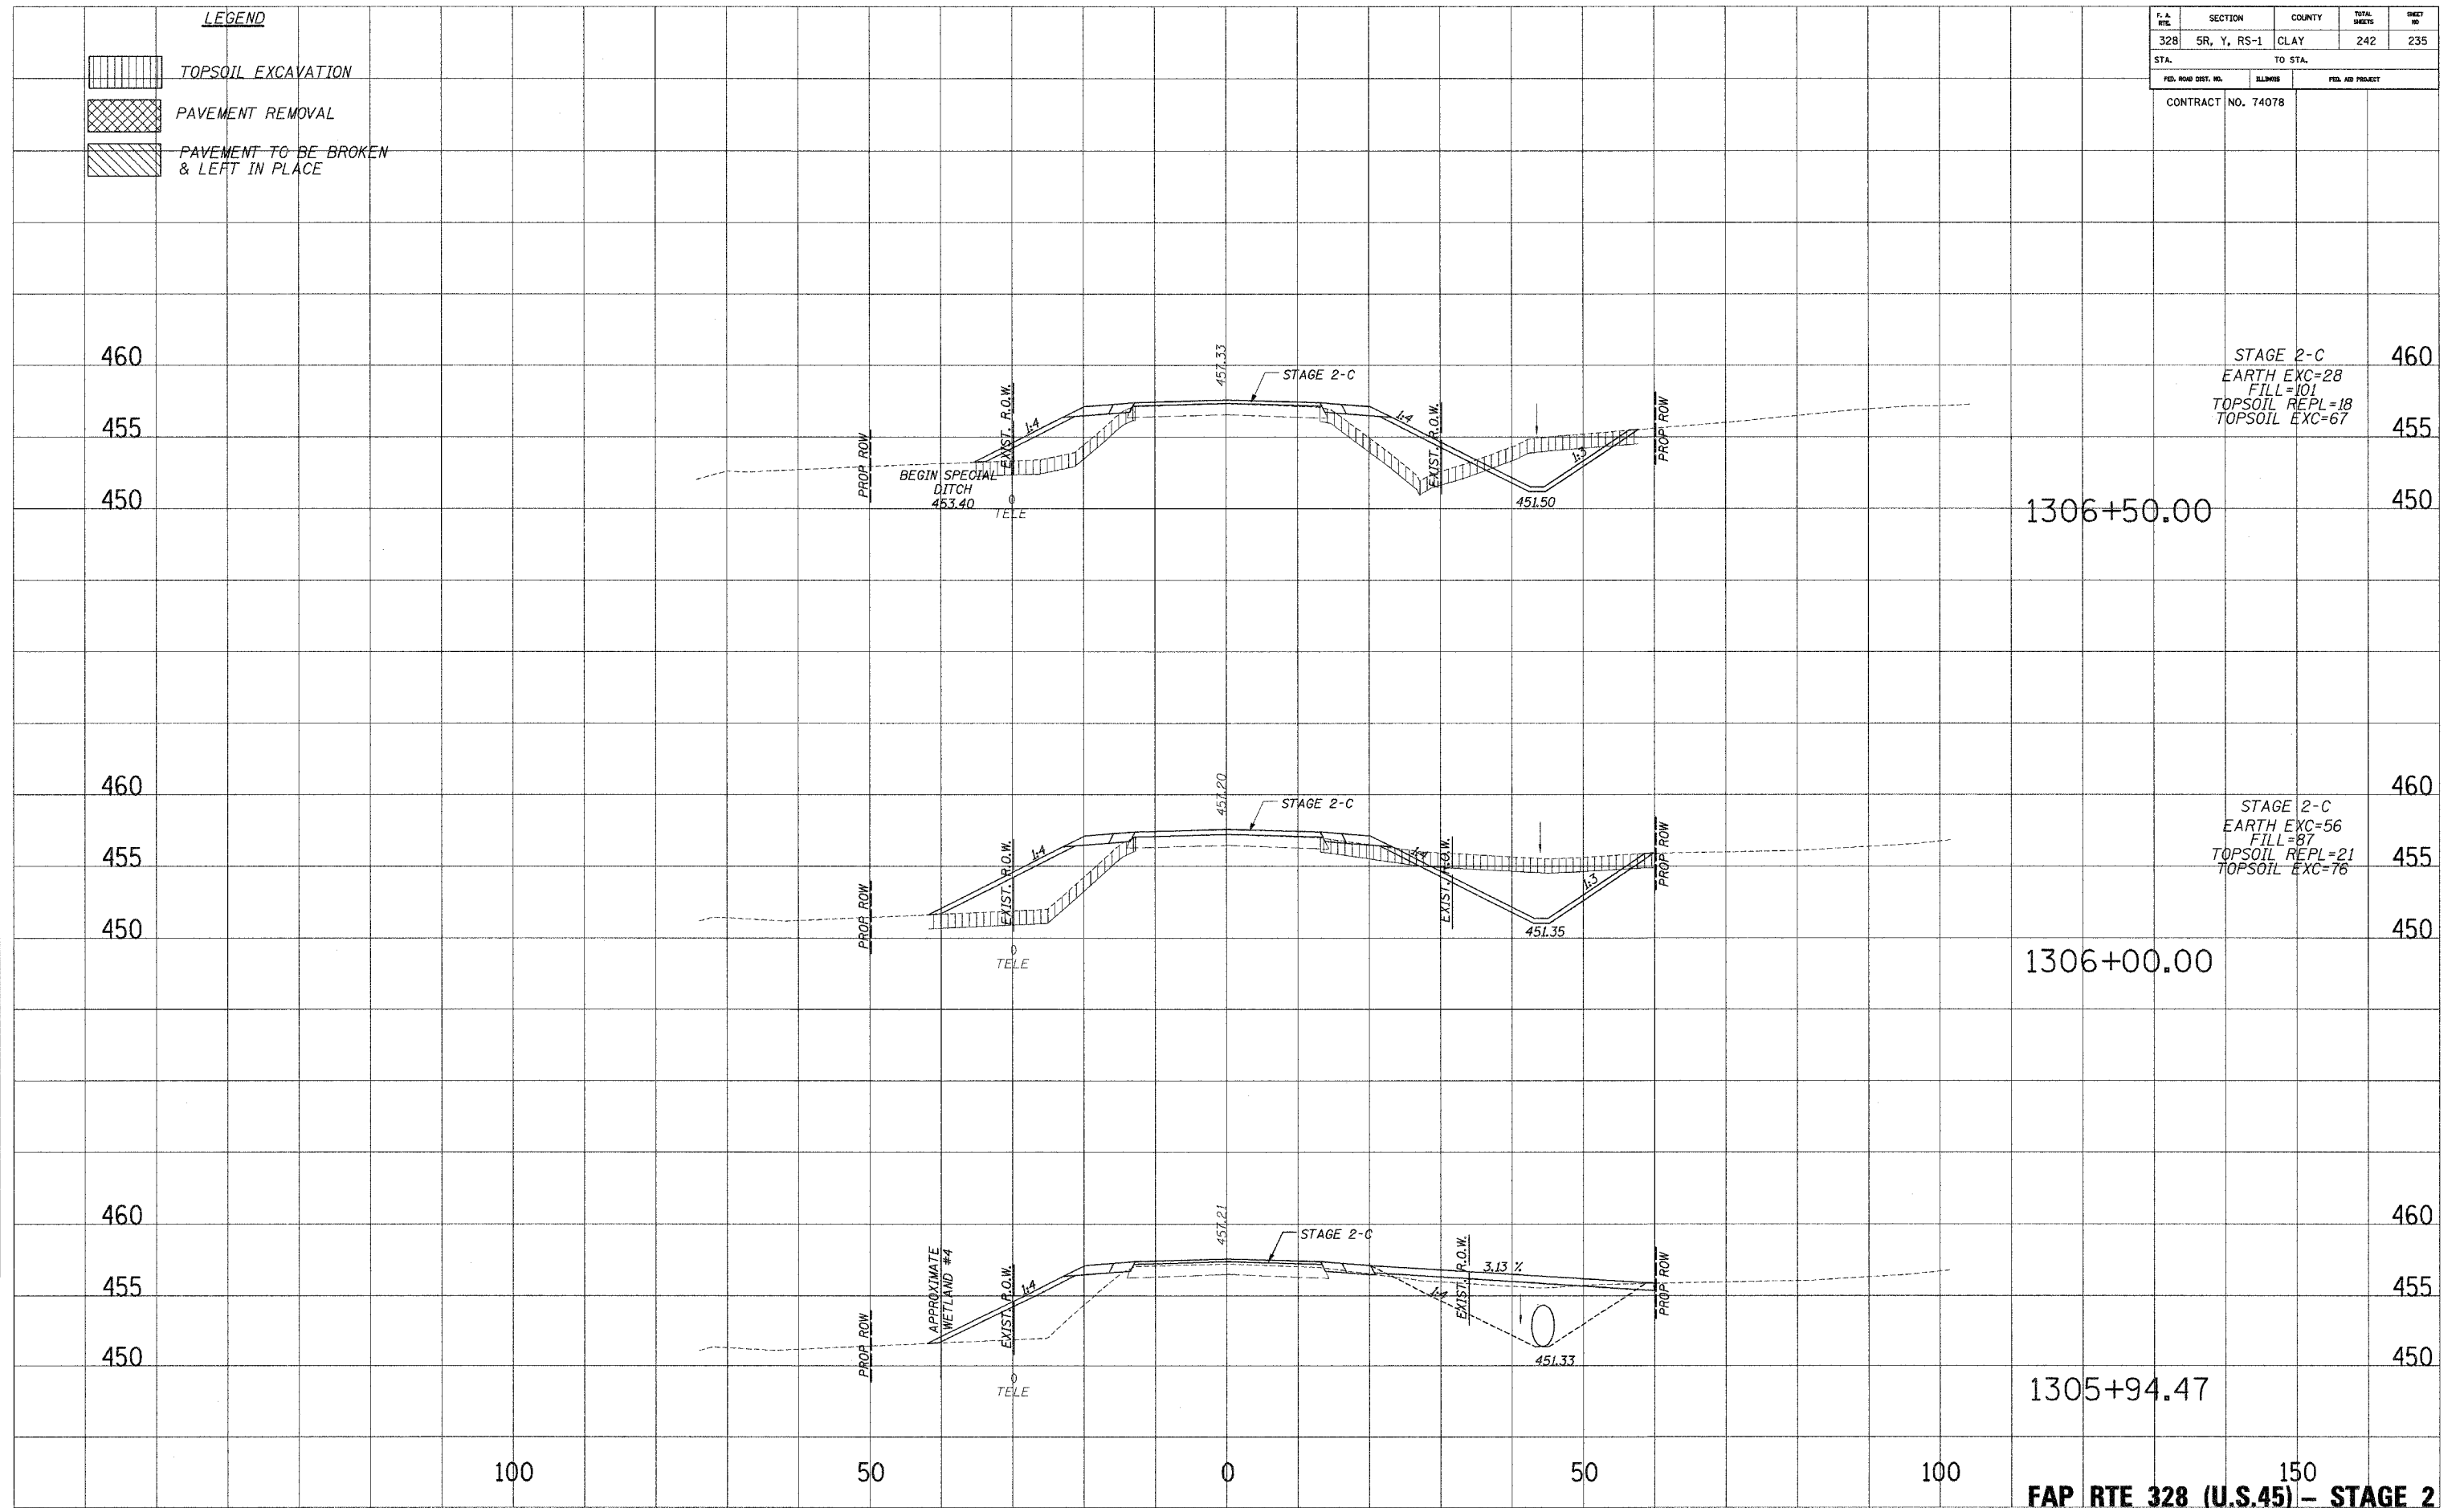

STAGE 2-C
 EARTH EXC=28
 FILL=101
 TOPSOIL REPL=18
 TOPSOIL EXC=67

STAGE 2-C
 EARTH EXC=56
 FILL=87
 TOPSOIL REPL=21
 TOPSOIL EXC=76

STAGE 2-C
 EARTH EXC=56
 FILL=87
 TOPSOIL REPL=21
 TOPSOIL EXC=76

FAP RTE 328 (U.S.45) - STAGE 2

... \NORTH\stage-02_01_25/24/2009 8:35:31 AM