
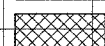
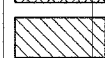



F.A. REF.	SECTION	COUNTY	TOTAL SHEETS	SHEET NO.
328	5R, Y, RS-1	CLAY	242	236
STA.		TO STA.		
FED. ROAD DIST. NO.	MILEAGE	FED. AID PROJECT		
CONTRACT NO. 74078				

**LEGEND**

-  TOPSOIL EXCAVATION
-  PAVEMENT REMOVAL
-  PAVEMENT TO BE BROKEN & LEFT IN PLACE

PLOTTED  
 NOTE BOOK  
 TEMPLATE  
 AREAS CHECKED  
 NO.

PLOTTED  
 NOTE BOOK  
 TEMPLATE  
 AREAS CHECKED  
 NO.

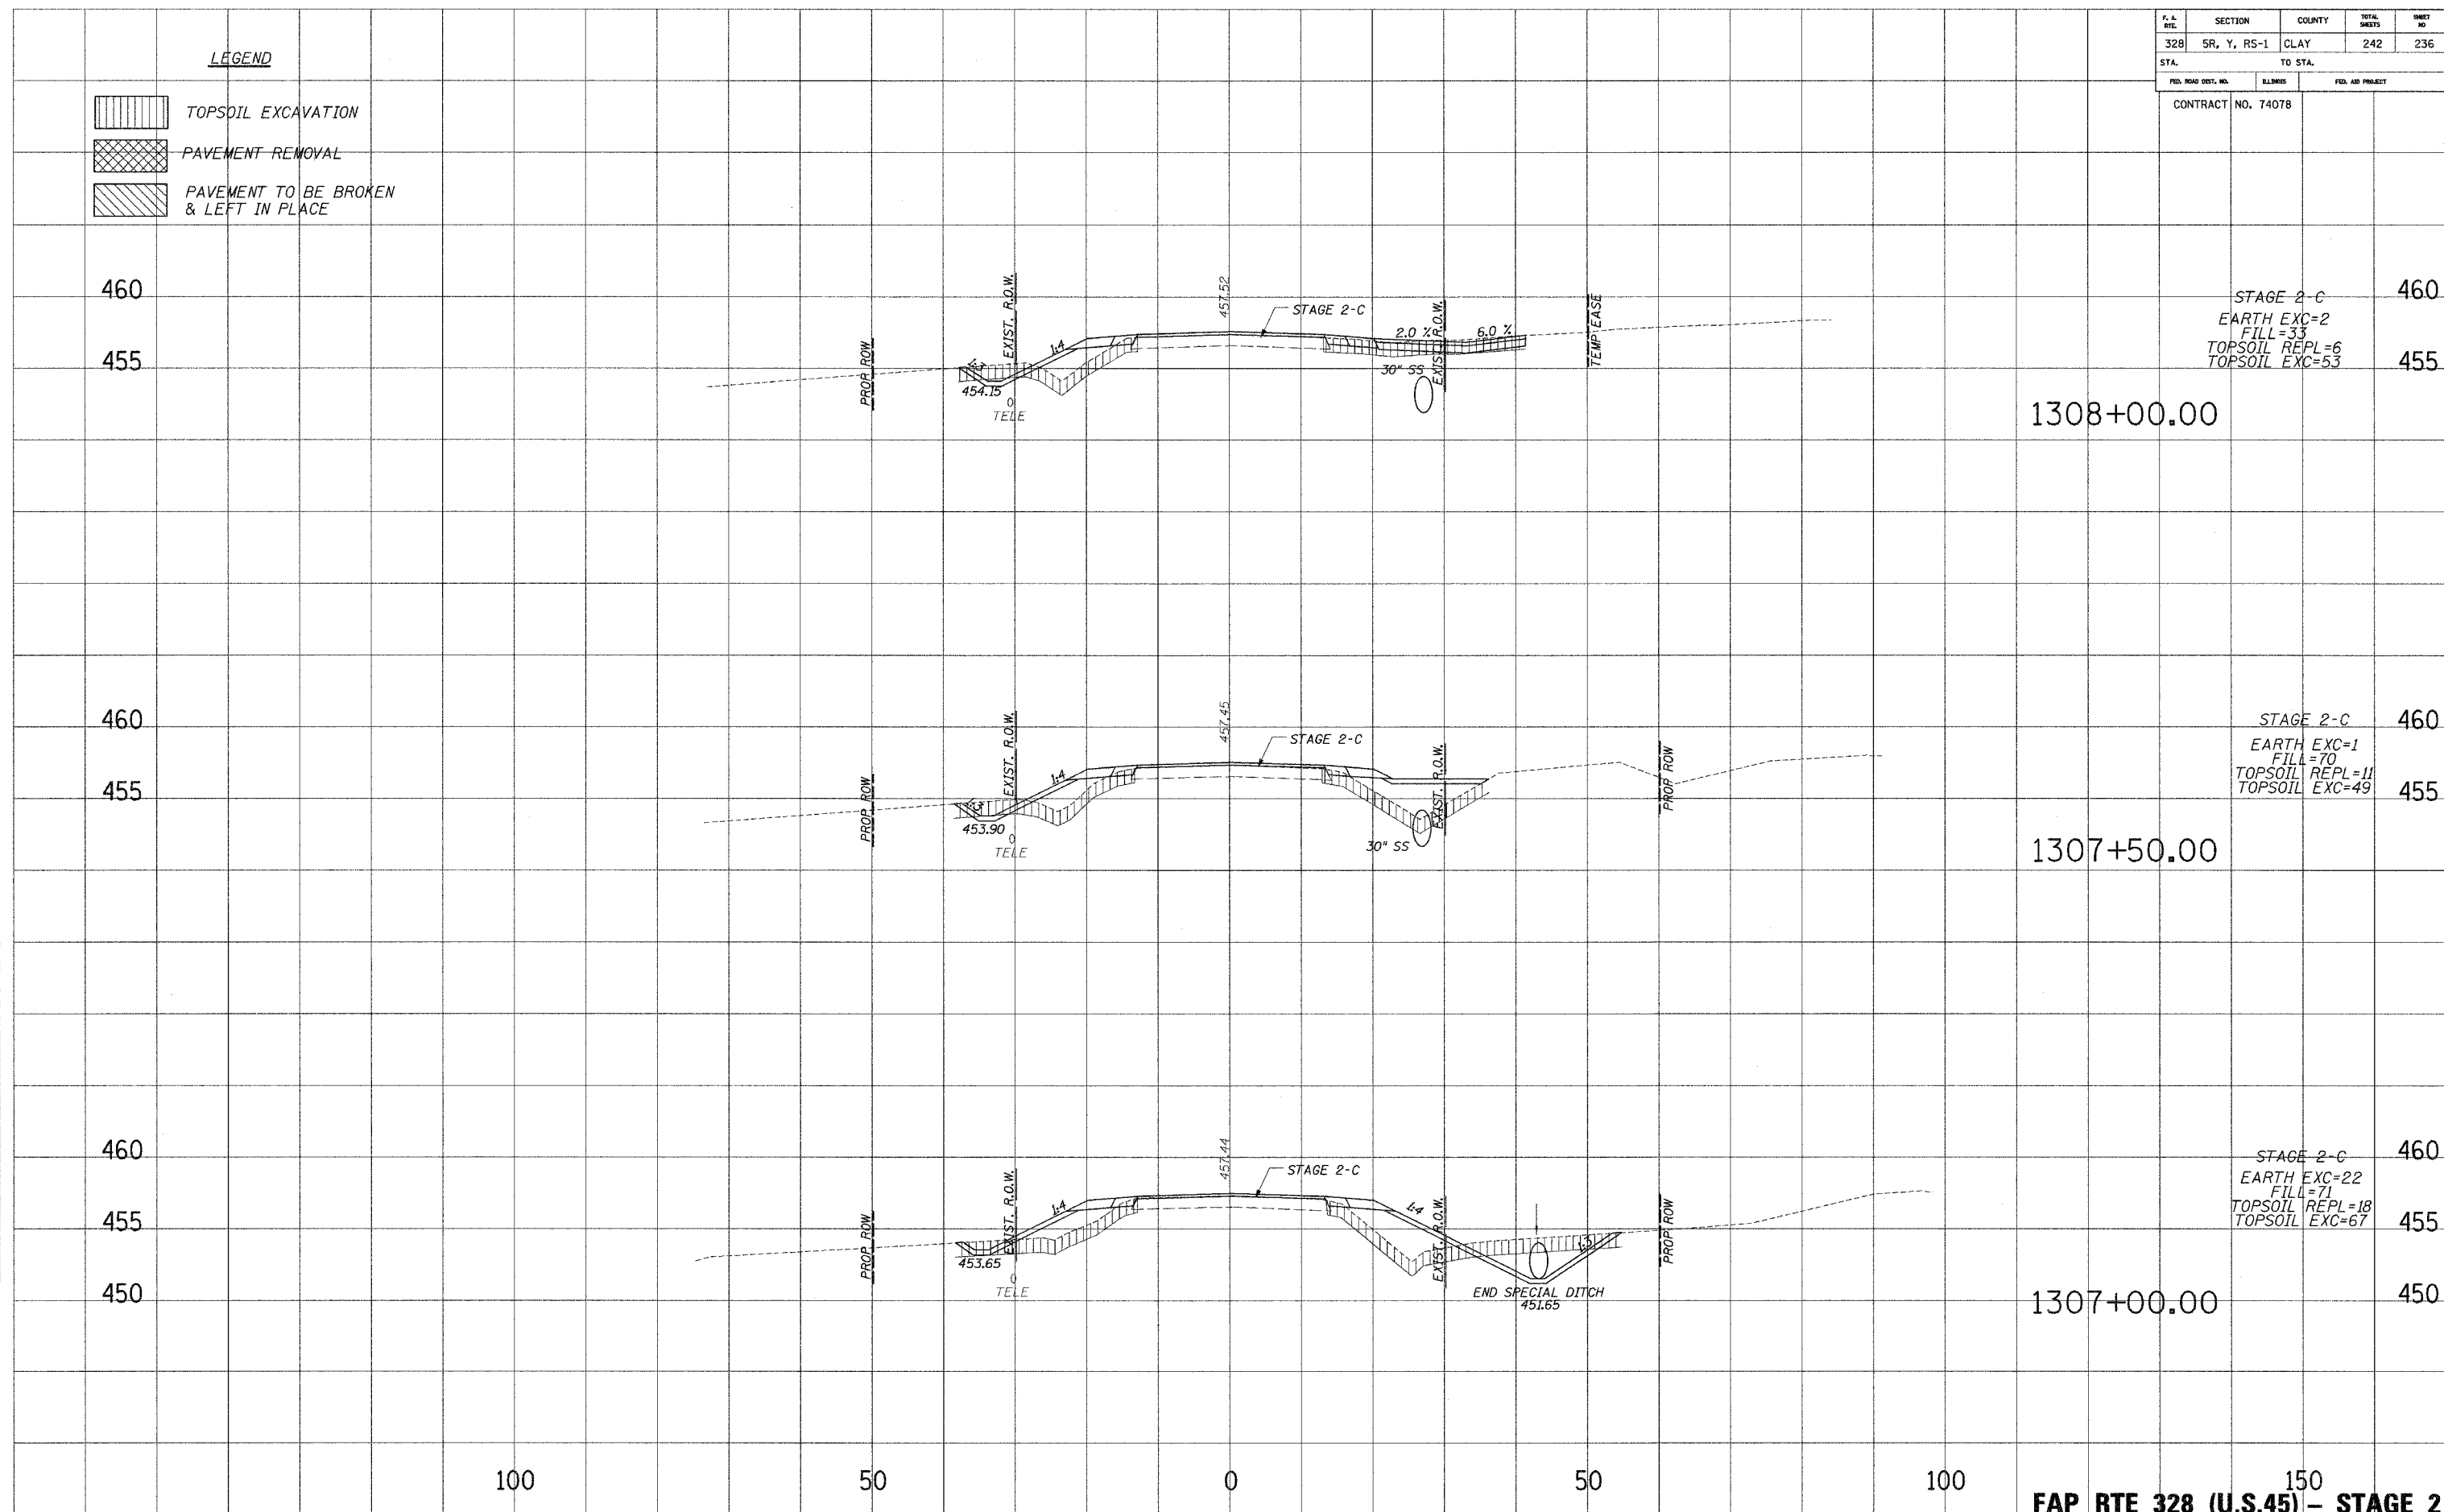

STAGE 2-C  
 EARTH EXC=2  
 FILL=33  
 TOPSOIL REPL=6  
 TOPSOIL EXC=53

STAGE 2-C  
 EARTH EXC=1  
 FILL=70  
 TOPSOIL REPL=11  
 TOPSOIL EXC=49

STAGE 2-C  
 EARTH EXC=22  
 FILL=71  
 TOPSOIL REPL=18  
 TOPSOIL EXC=67

100      50      0      50      100      150

**FAP RTE 328 (U.S.45) - STAGE 2**