




F.A. R/L	SECTION	COUNTY	TOTAL SHEETS	SHEET NO.
328	5R, Y, RS-1	CLAY	242	238
STA.		TO STA.		
FED. ROAD DIST. NO.	BLK/MS	FED. AID PROJECT		
CONTRACT NO. 74078				


LEGEND

-  TOPSOIL EXCAVATION
-  PAVEMENT REMOVAL
-  PAVEMENT TO BE BROKEN & LEFT IN PLACE

PLATED
 NOTE BOOK
 TEMPLATE
 AREAS CHECKED
 NO.

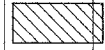PLATED
 NOTE BOOK
 TEMPLATE
 AREAS CHECKED
 NO.

PLATED
 NOTE BOOK
 TEMPLATE
 AREAS CHECKED
 NO.

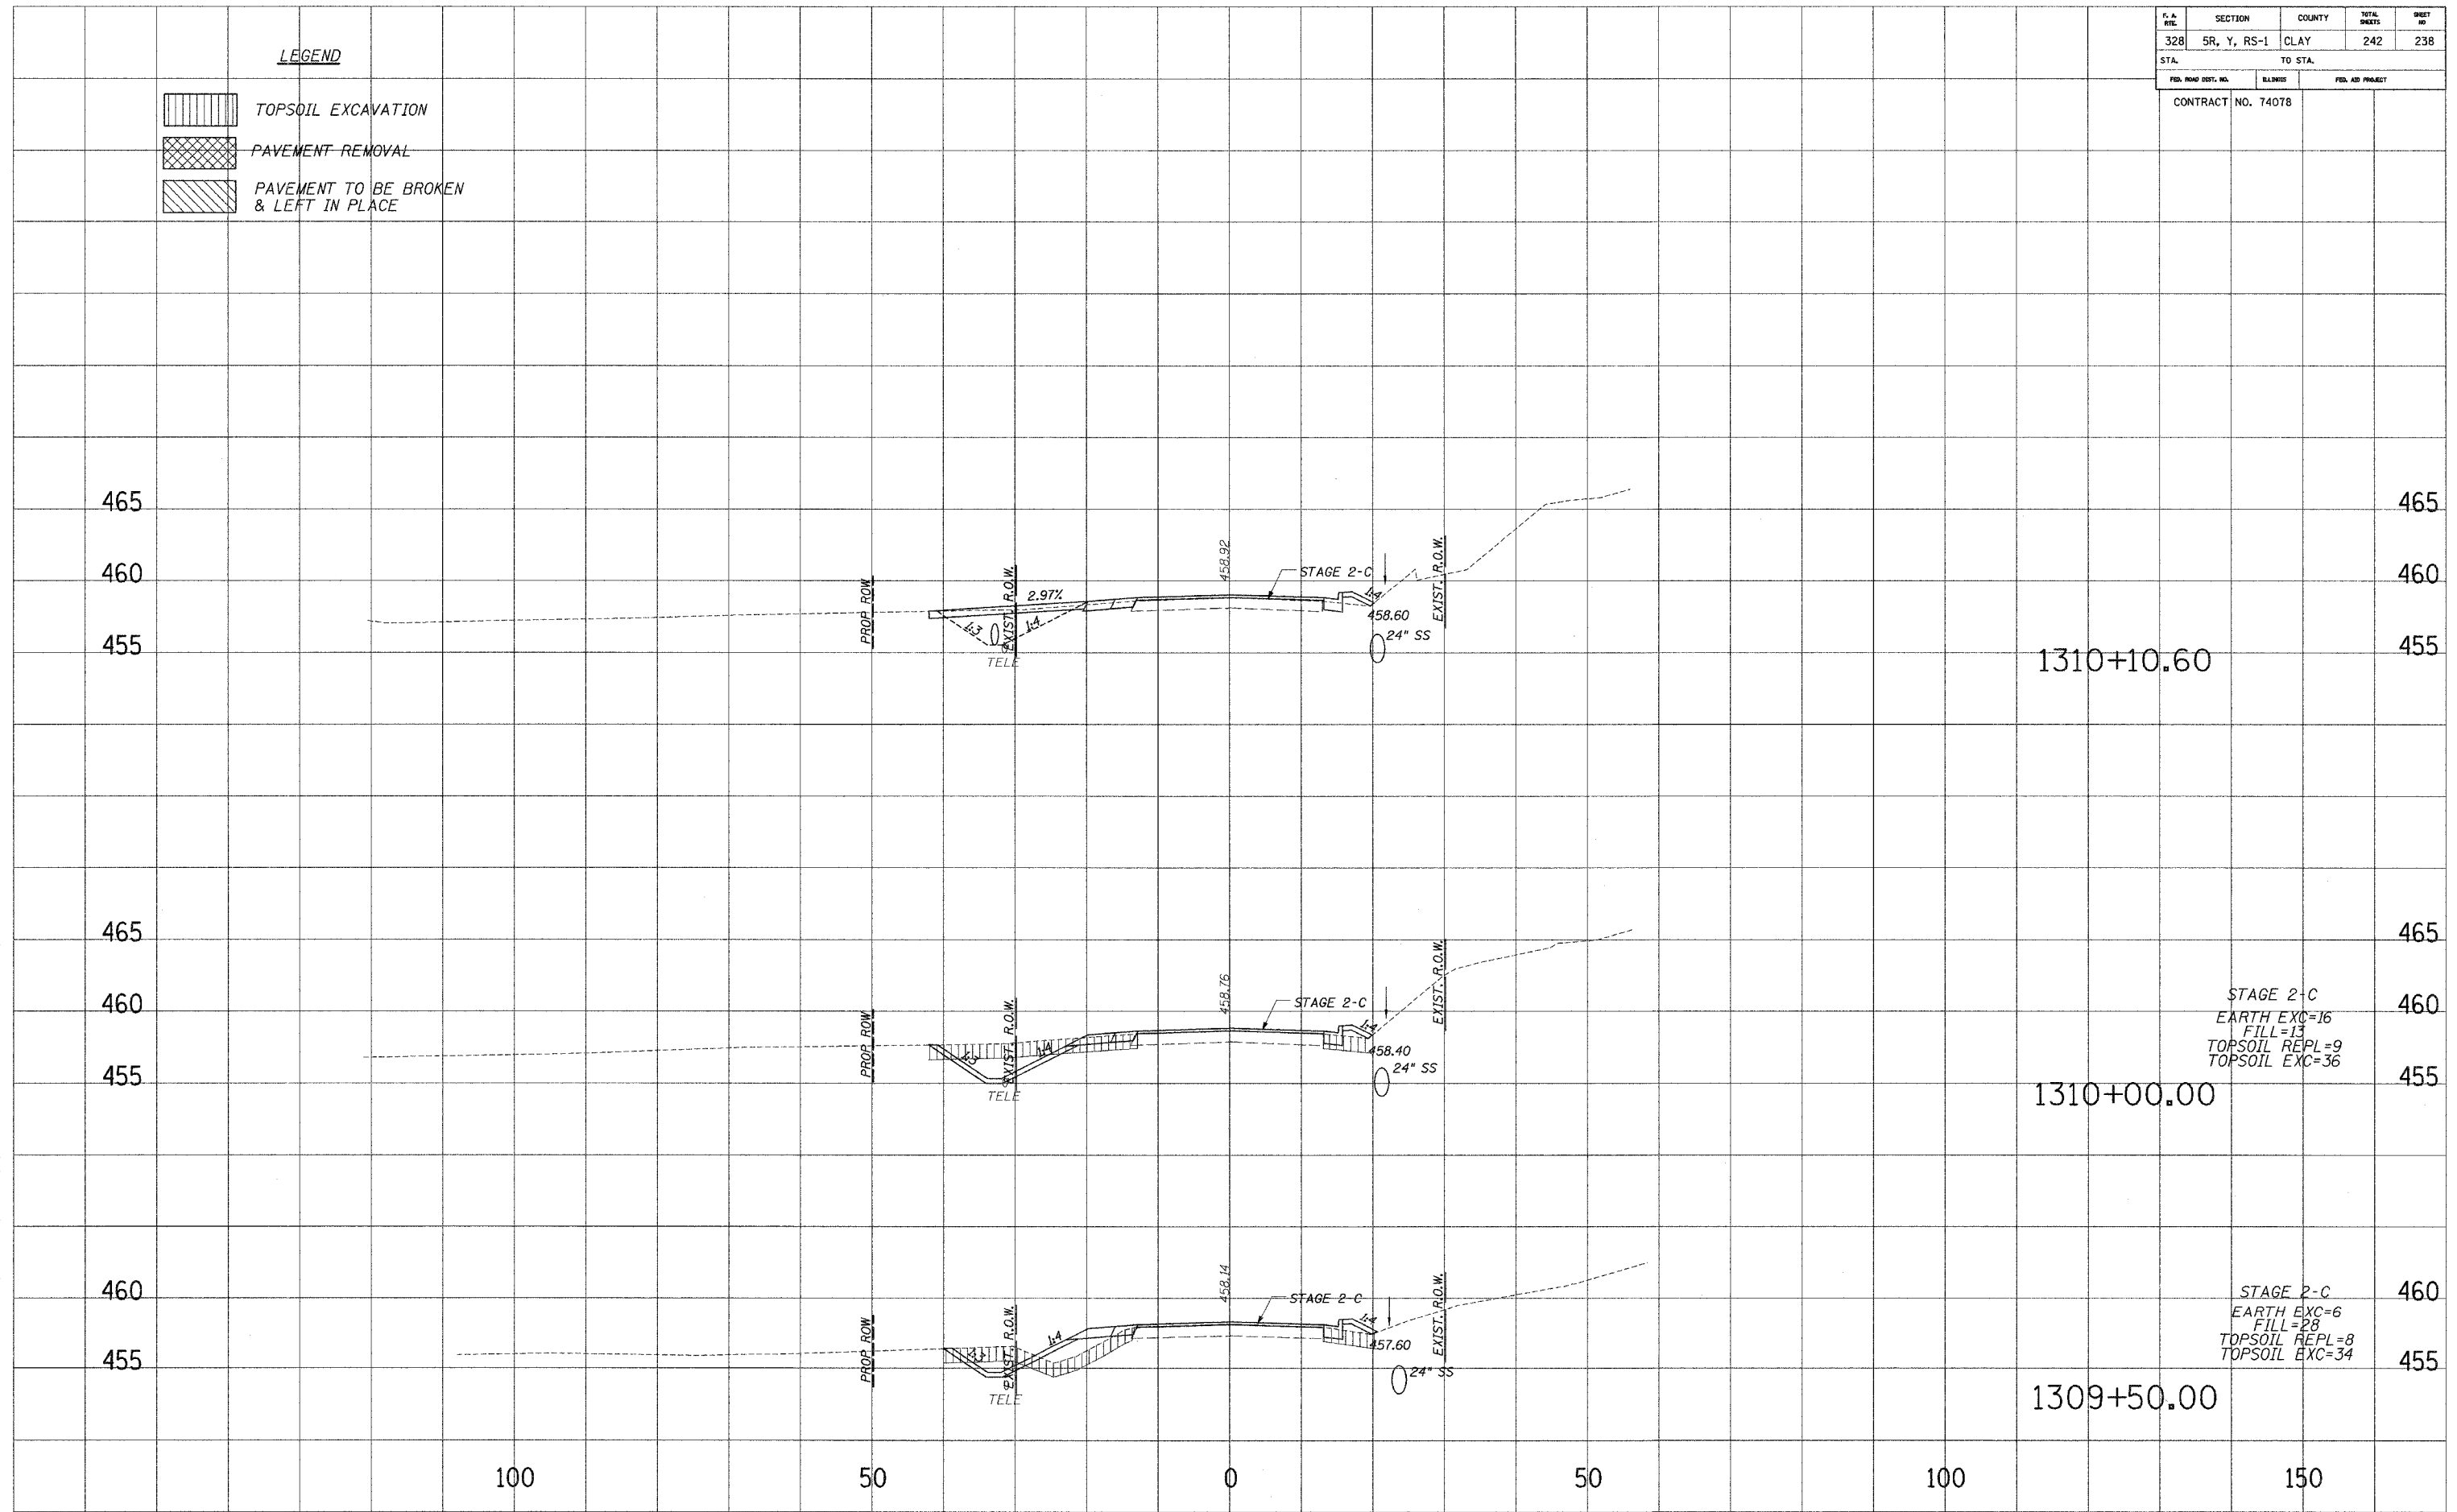

1310+10.60

1310+00.00

1309+50.00

STAGE 2-C
 EARTH EXC=16
 FILL=13
 TOPSOIL REPL=9
 TOPSOIL EXC=36

STAGE 2-C
 EARTH EXC=6
 FILL=28
 TOPSOIL REPL=8
 TOPSOIL EXC=34