


F. & RYE	SECTION	COUNTY	TOTAL SHEETS	SHEET NO.
328	5R, Y, RS-1	CLAY	242	240
STA.		TO STA.		
FED. ROAD DIST. NO.		ILLINOIS		FED. AID PROJECT


CONTRACT NO. 74078

LEGEND

 TOPSOIL EXCAVATION

PLATTED
NOTE BOOK
NO.

PLATTED
NOTE BOOK
NO.

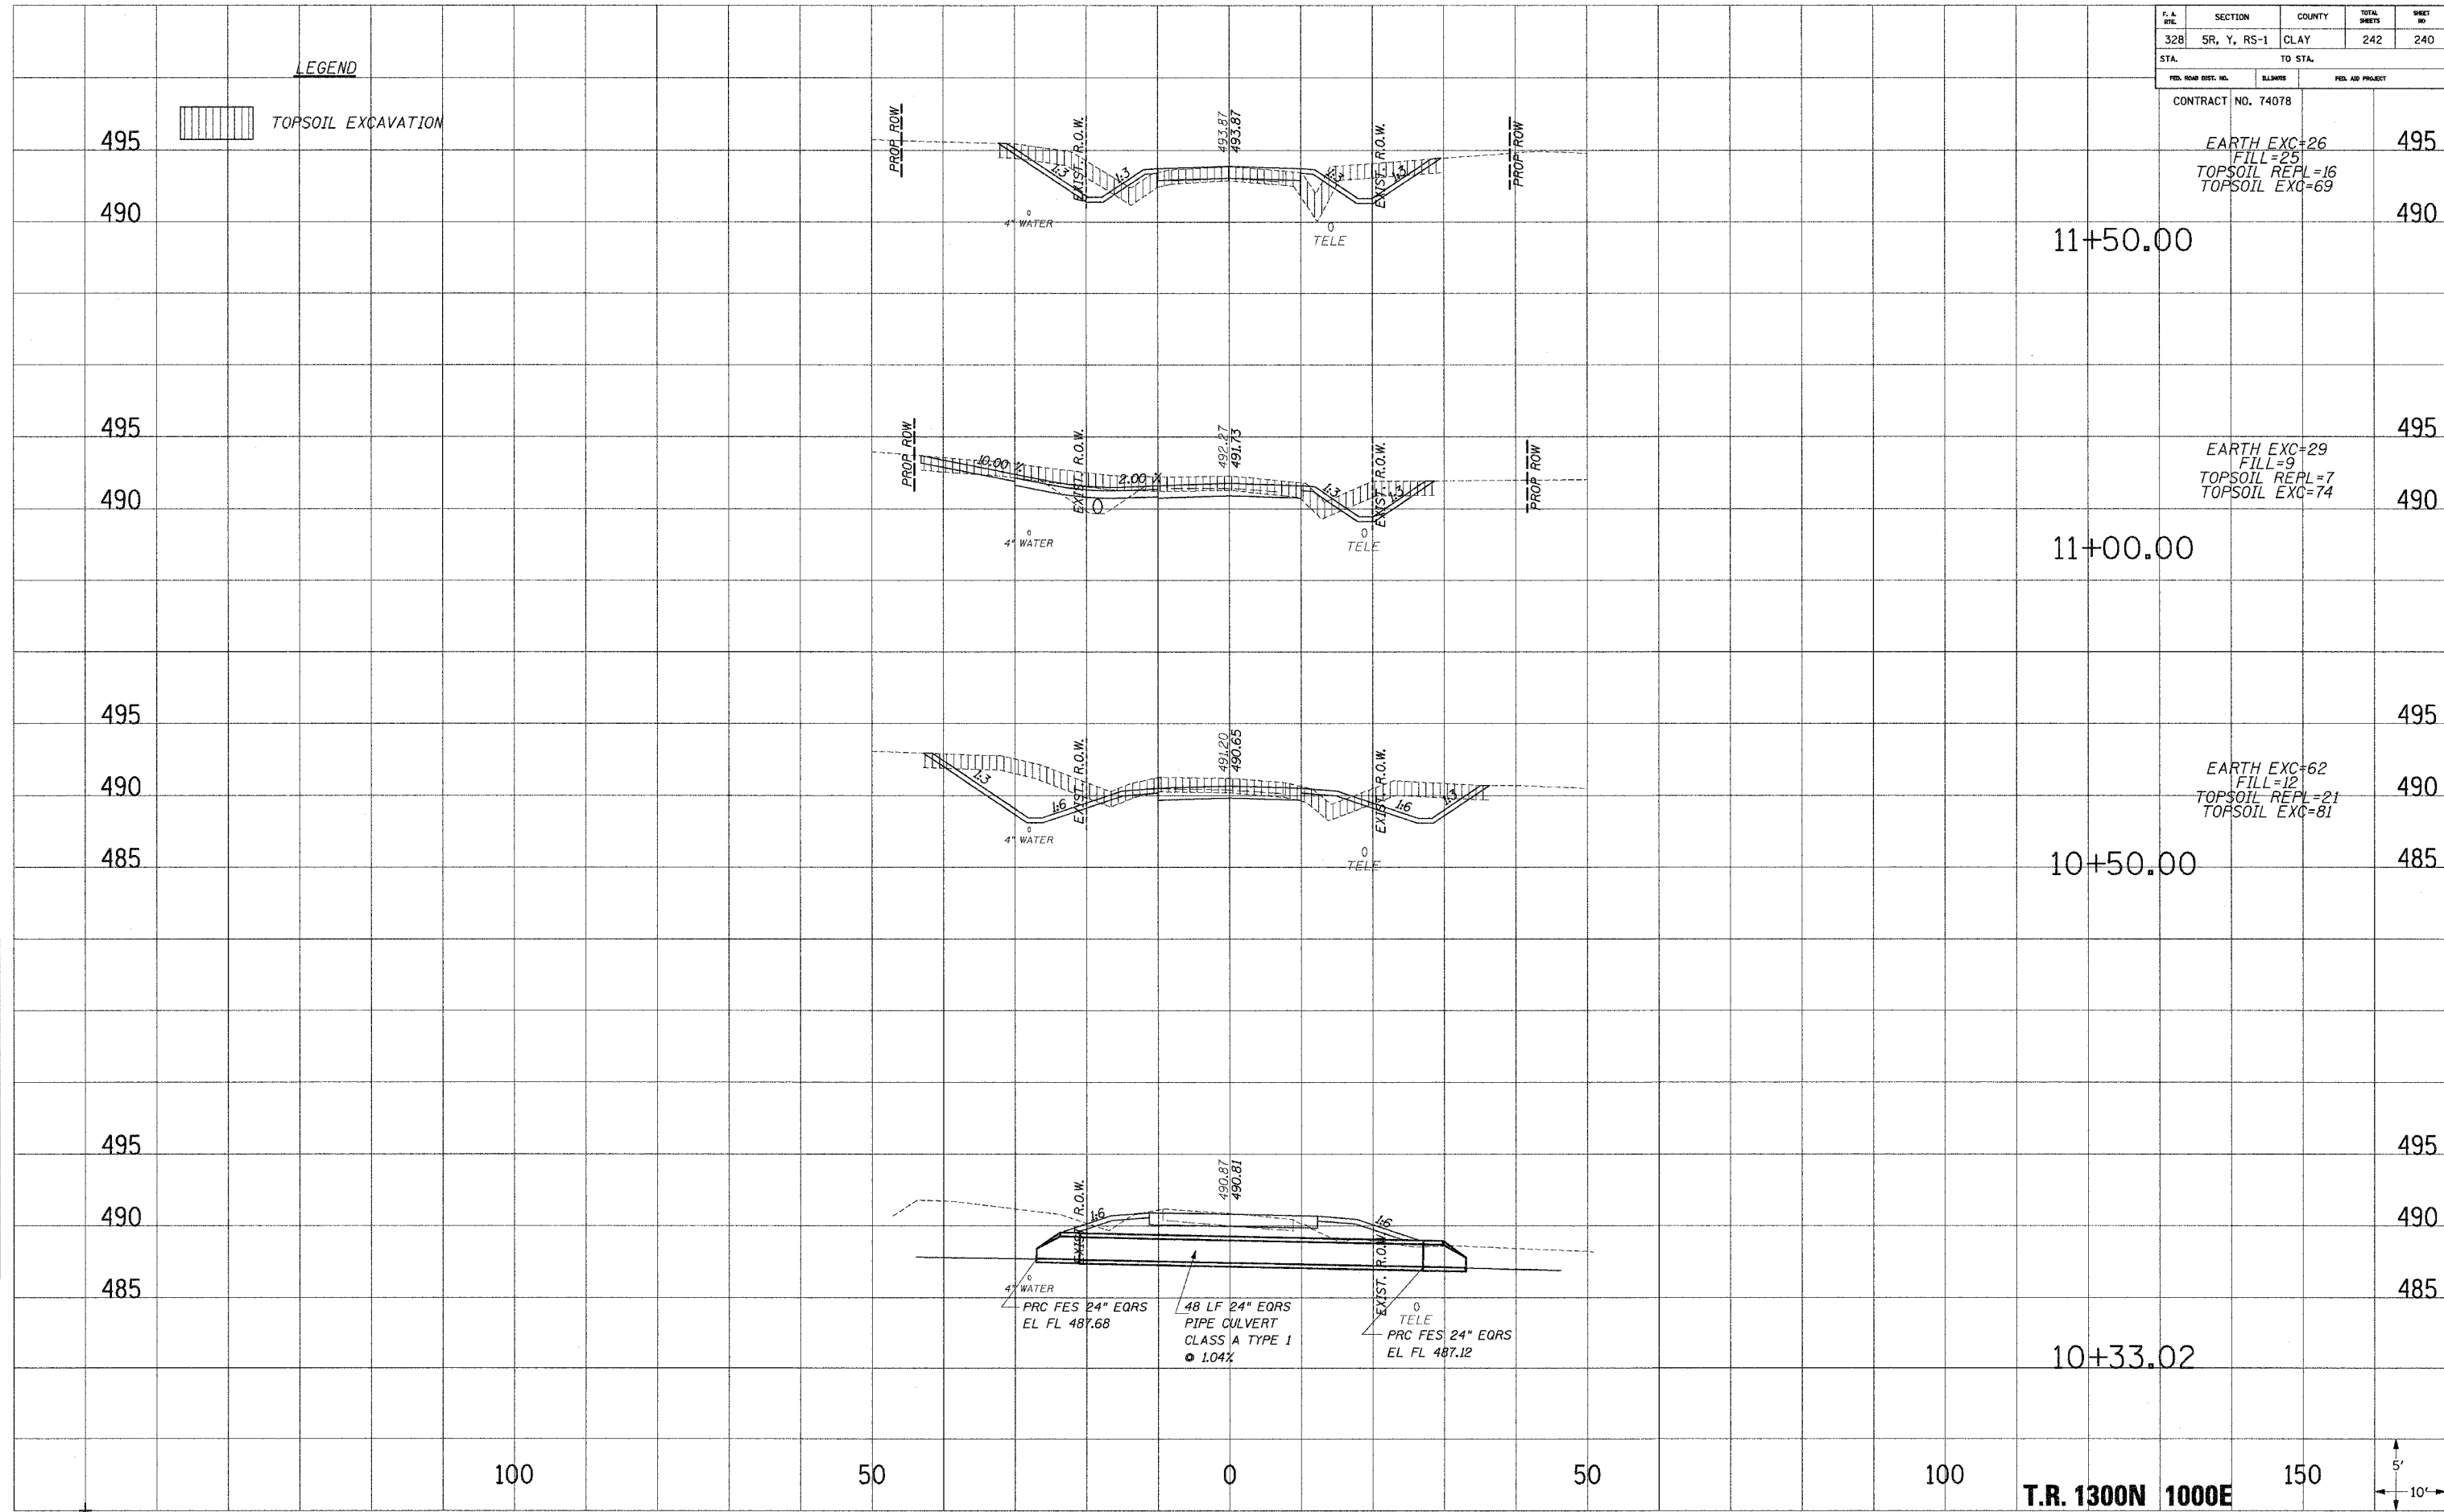

EARTH EXC=26
FILL=25
TOPSOIL REPL=16
TOPSOIL EXC=69

EARTH EXC=29
FILL=9
TOPSOIL REPL=7
TOPSOIL EXC=74

EARTH EXC=62
FILL=12
TOPSOIL REPL=21
TOPSOIL EXC=81

48 LF 24" EQRS
PIPE CULVERT
CLASS A TYPE 1
• 1.04%

11+50.00

11+00.00

10+50.00

10+33.02

100

50


0

50

100

150

T.R. 1300N 1000E

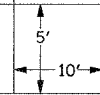

DATE: 07/25/2008 11:45:14 AM