

F. A. RFL.	SECTION	COUNTY	TOTAL SHEETS	SHEET NO.
328	5R, Y, RS-1	CLAY	242	241
STA.		TO STA.		
FED. ROAD DIST. NO.	ILLINOIS	FED. AID PROJECT		


CONTRACT NO. 74078


EARTH EXC=54
 FILL=16
 TOPSOIL REPL=19
 TOPSOIL EXC=73

EARTH EXC=95
 FILL=7
 TOPSOIL REPL=21
 TOPSOIL EXC=81

EARTH EXC=178
 FILL=0
 TOPSOIL REPL=28
 TOPSOIL EXC=94

LEGEND

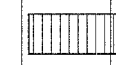 TOPSOIL EXCAVATION

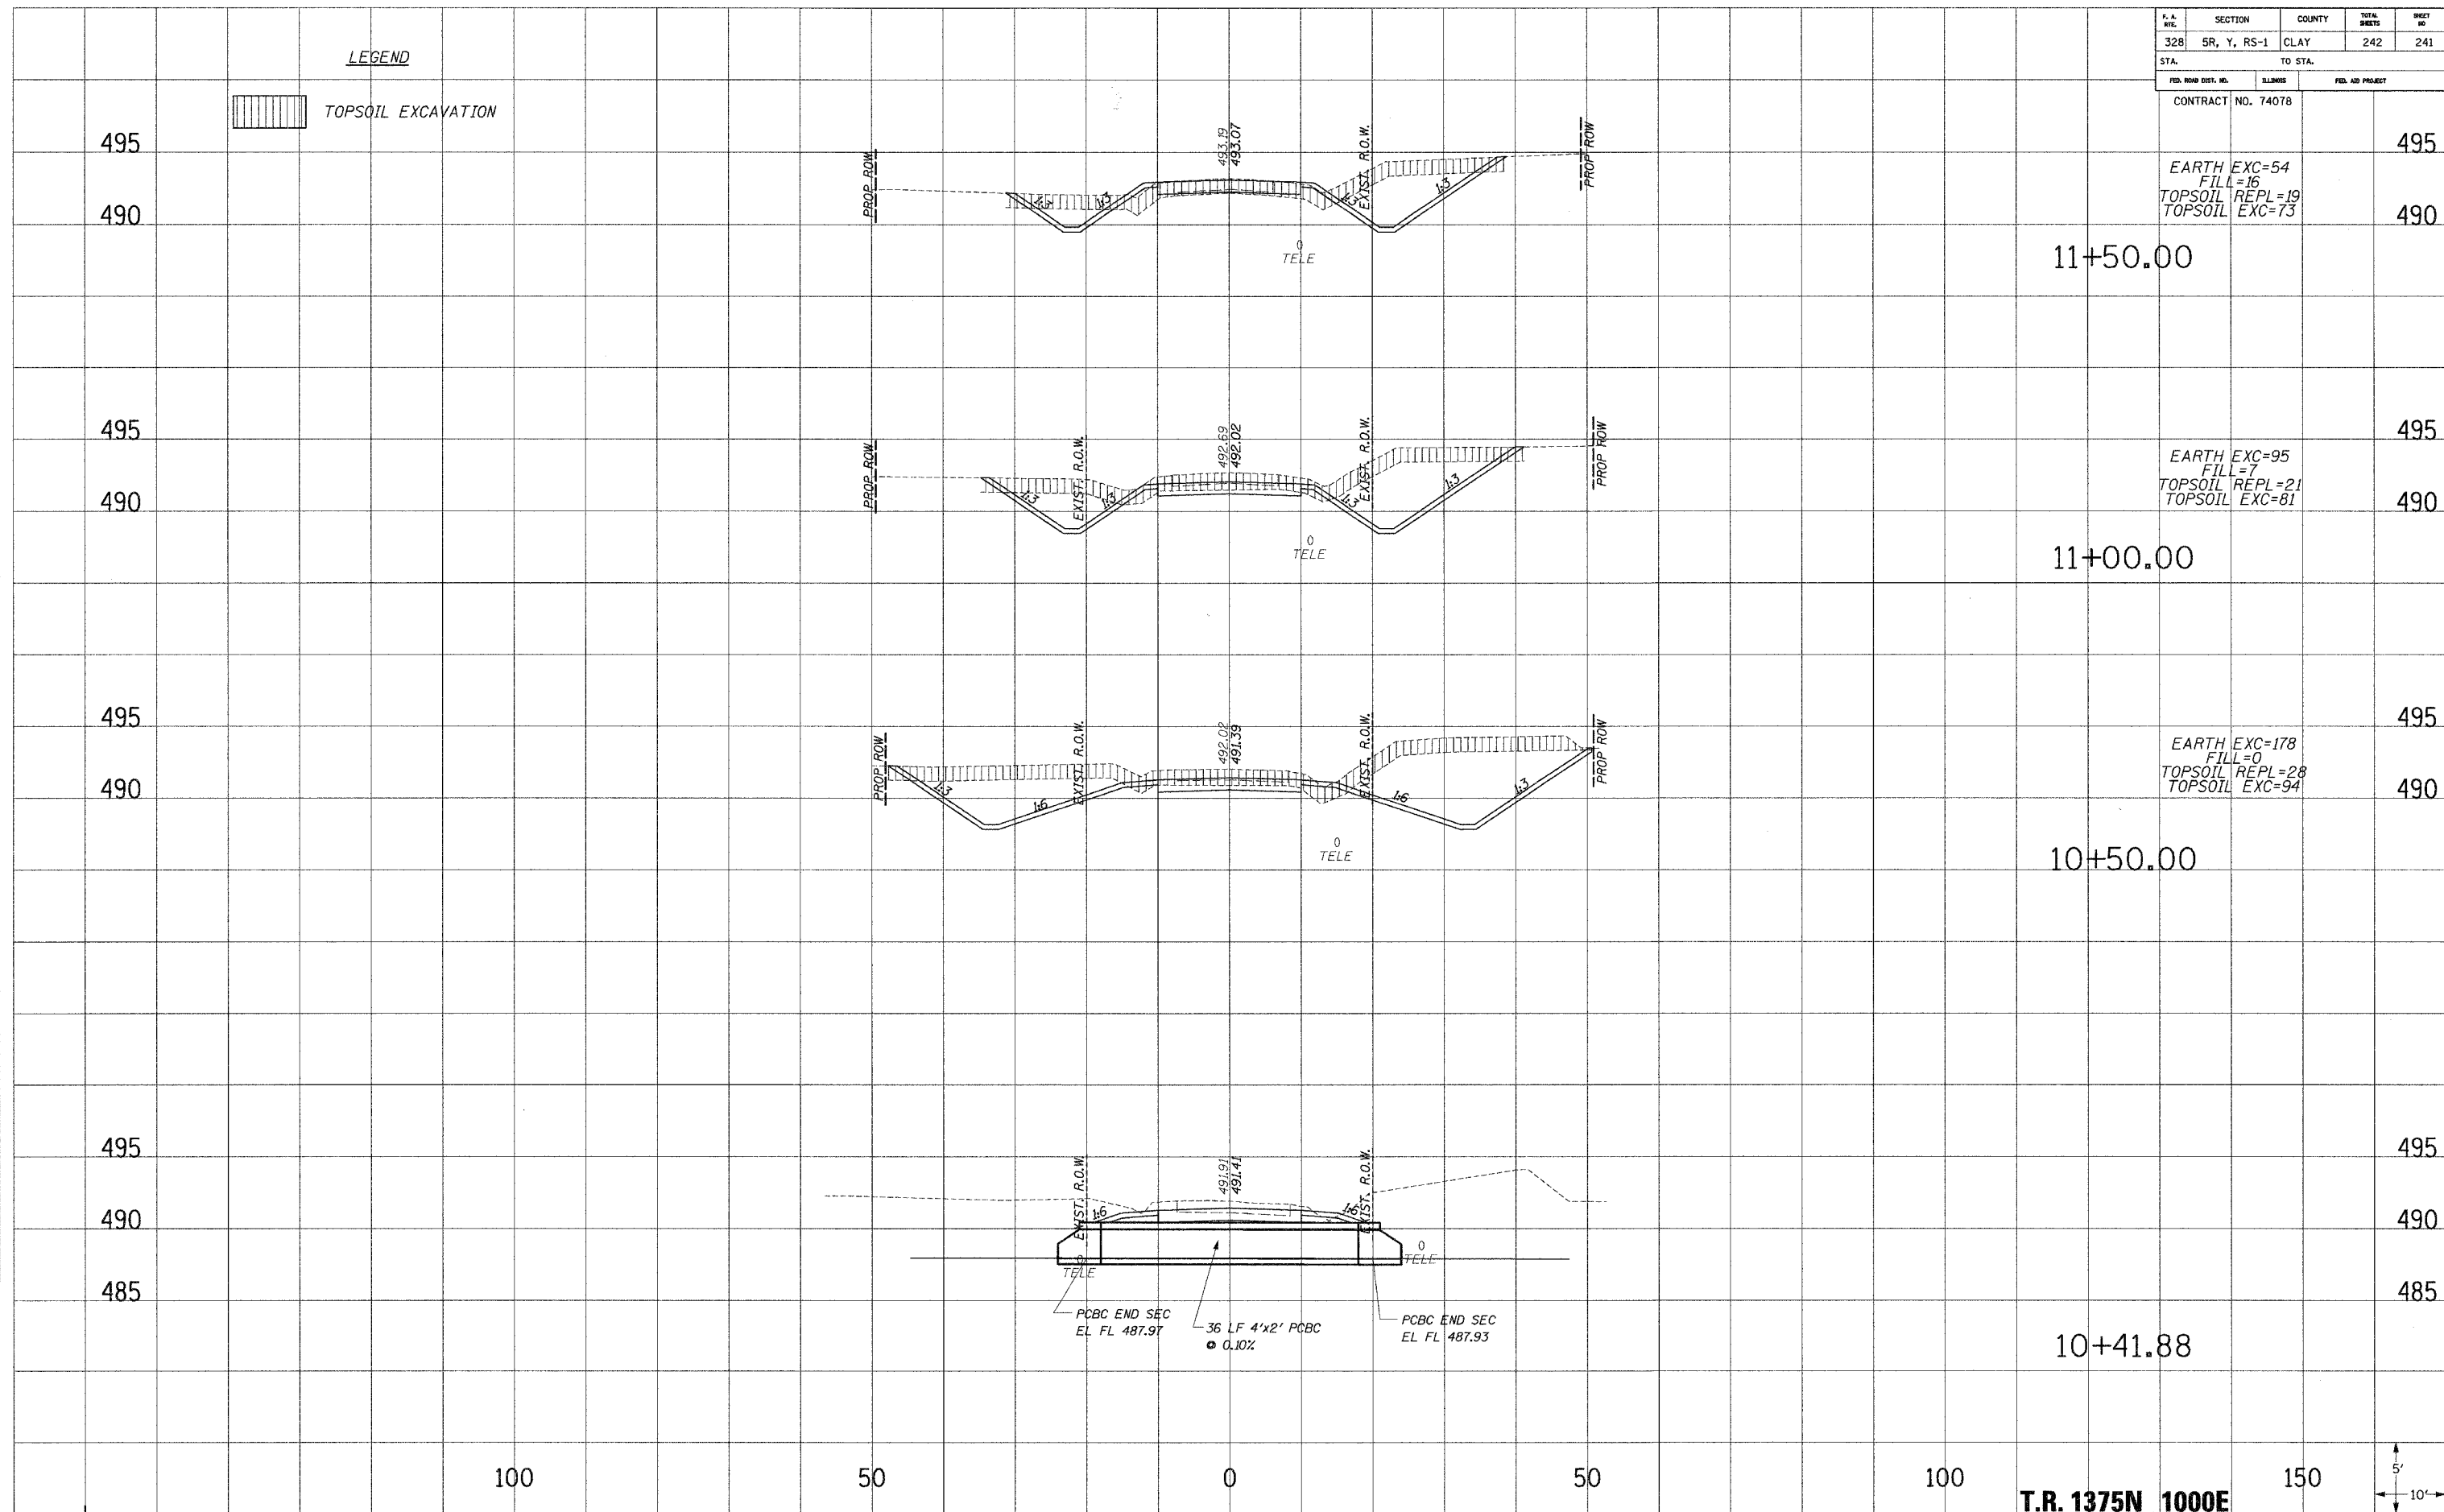

T.R. 1375N 1000E

PLATES
 NOTE BOOK
 TEMPLATE
 AREAS
 CHECKED

PLATES
 NOTE BOOK
 TEMPLATE
 AREAS
 CHECKED

10/25/2006 8:42:10 AM