


F.A.P. RTE.	SECTION	COUNTY	TOTAL SHEETS	SHEET NO.
314	108BR-I	MADISON	123	18
STA. 260+50 TO STA. 266+50				
FED. ROAD DIST. NO.		ILLINOIS	FED. AID PROJECT	

LEGEND	
	TEMPORARY TRAFFIC SIGNAL
	DRUM WITH STEADY BURNING LIGHT
	IMPACT ATTENUATOR
	TEMPORARY CONCRETE BARRIER
	TYPE III BARRICADE



MATCHLINE STA. 260+50

MATCHLINE STA. 266+50

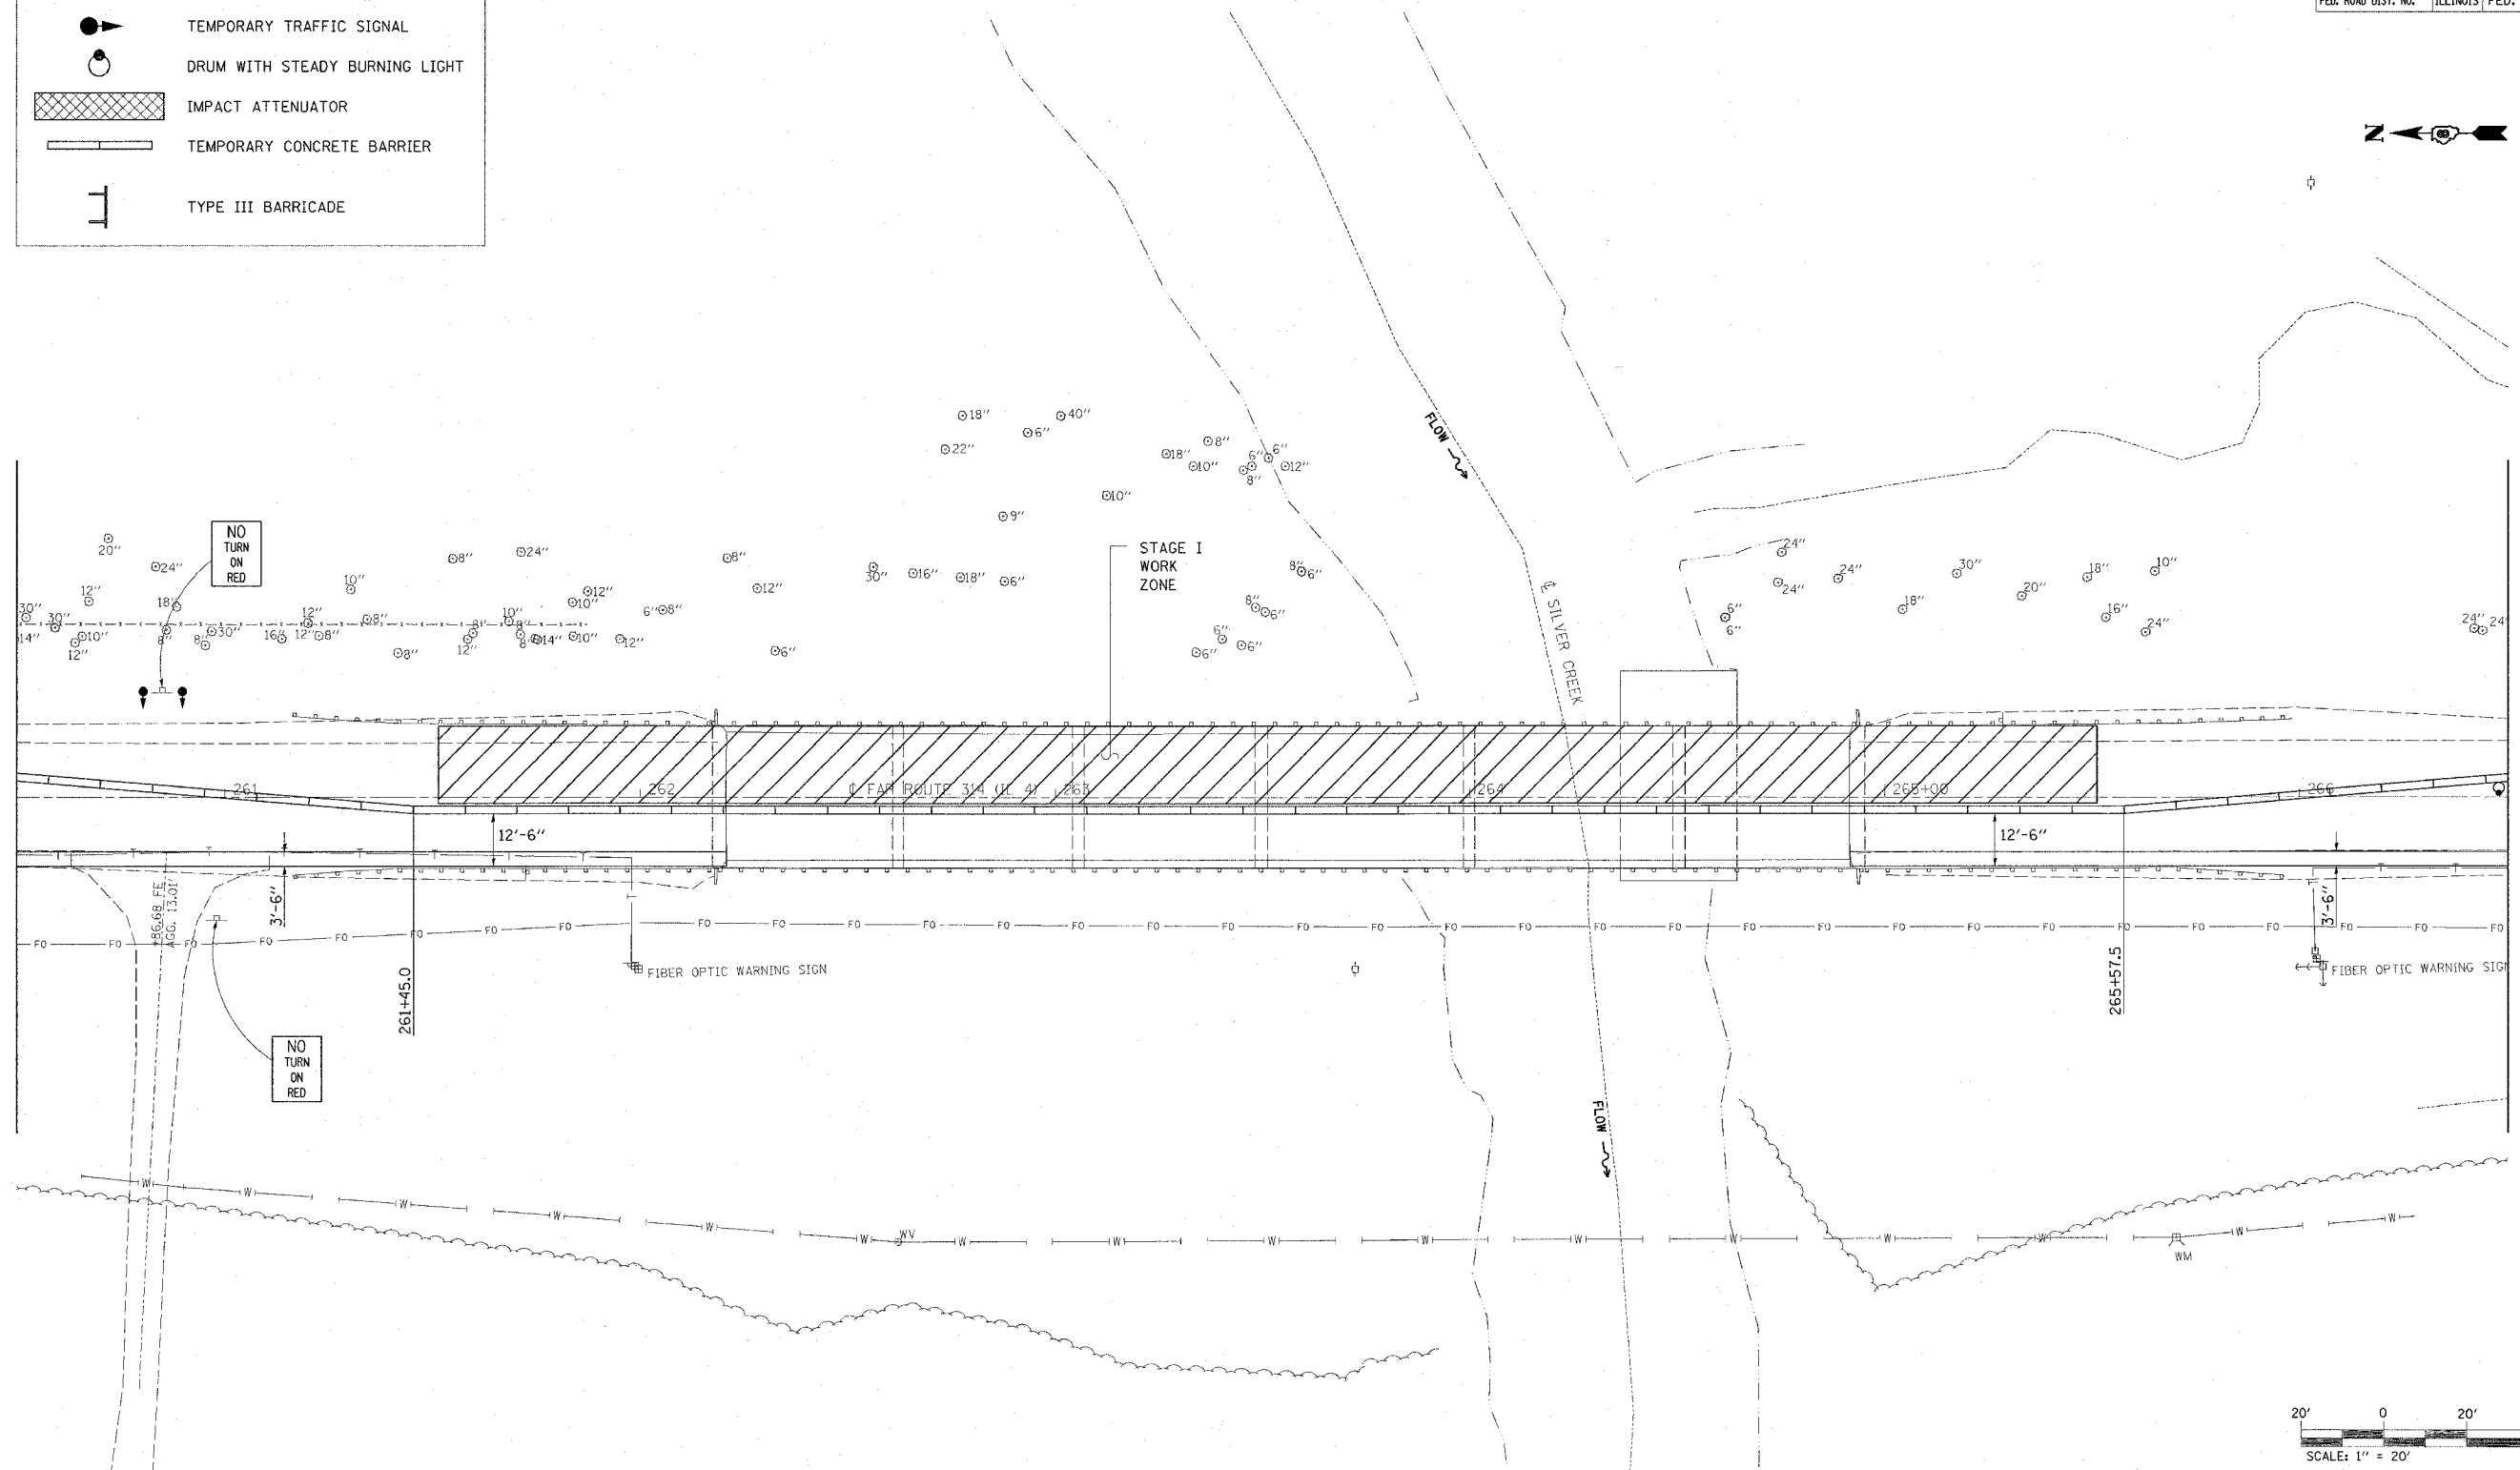

REVISIONS	
NAME	DATE

ILLINOIS DEPARTMENT OF TRANSPORTATION  
**STAGE I CONSTRUCTION**

FAP ROUTE 314  
 SECTION 108BR-I  
 MADISON COUNTY  
 SN 060-0106(E) 0334(P)

DRAWN BY:

PLOT DATE \* \* \* DATES \*  
 FILE NAME \* \* \* FILES \*  
 USER NAME \* \* \* USERS \*