


F.A.P. RTE.	SECTION	COUNTY	TOTAL SHEETS	SHEET NO.
314	108BR-I	MADISON	123	70

STA. 0+30 TO STA. 0+50  
FED. ROAD DIST. NO. ILLINOIS FED. AID PROJECT

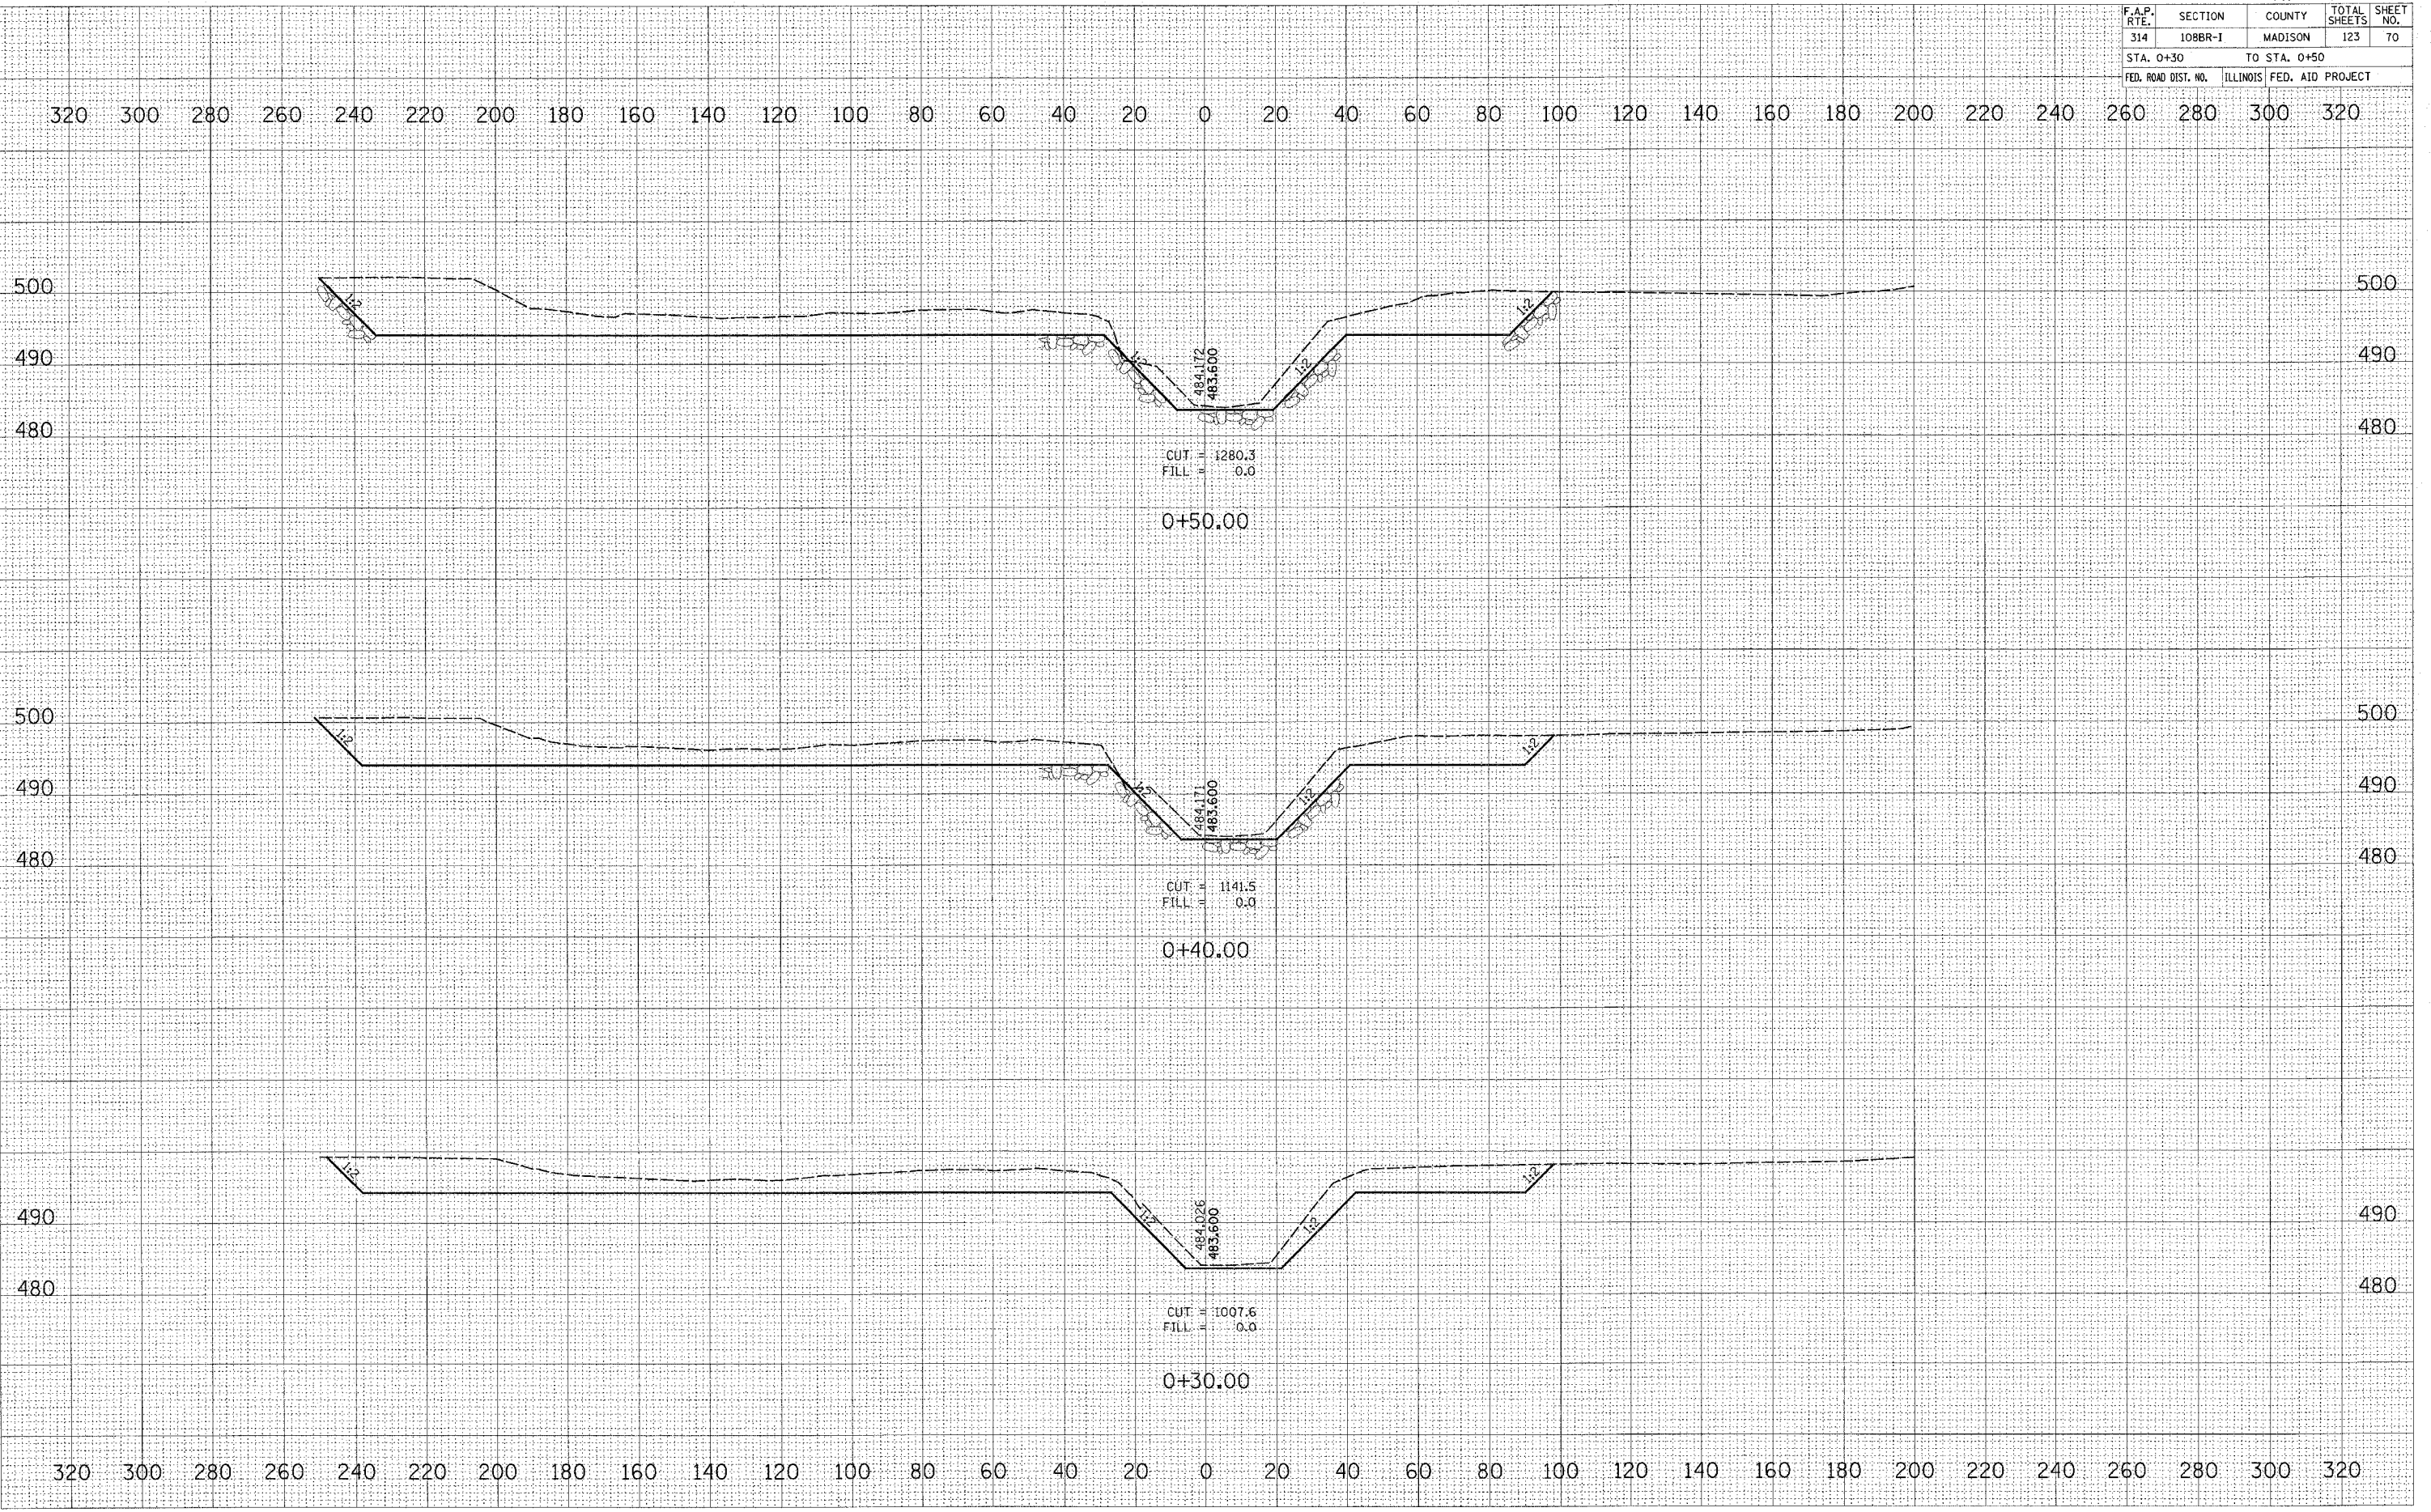

BY \_\_\_\_\_ DATE \_\_\_\_\_  
SURVEYED BY \_\_\_\_\_  
CHECKED BY \_\_\_\_\_  
FINAL SURVEY NO. \_\_\_\_\_  
NOTE BOOK NO. \_\_\_\_\_  
TEMPLATE NO. \_\_\_\_\_  
AREAS CHECKED \_\_\_\_\_

BY \_\_\_\_\_ DATE \_\_\_\_\_  
SURVEYED BY \_\_\_\_\_  
CHECKED BY \_\_\_\_\_  
ORIGINAL SURVEY NO. \_\_\_\_\_  
NOTE BOOK NO. \_\_\_\_\_  
TEMPLATE NO. \_\_\_\_\_  
AREAS CHECKED \_\_\_\_\_

PLOT DATE = #DATE#  
FILE NAME = #FILE#  
PLOT SCALE = #SCALE#  
USER NAME = #USER#