
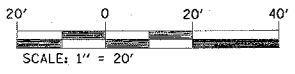



F.A.P. RTE.	SECTION	COUNTY	TOTAL SHEETS	SHEET NO.
314	111BR-1	MADISON	123	79
STA. 156+50		TO STA. 162+50		
FED. ROAD DIST. NO.		ILLINOIS FED. AID PROJECT		

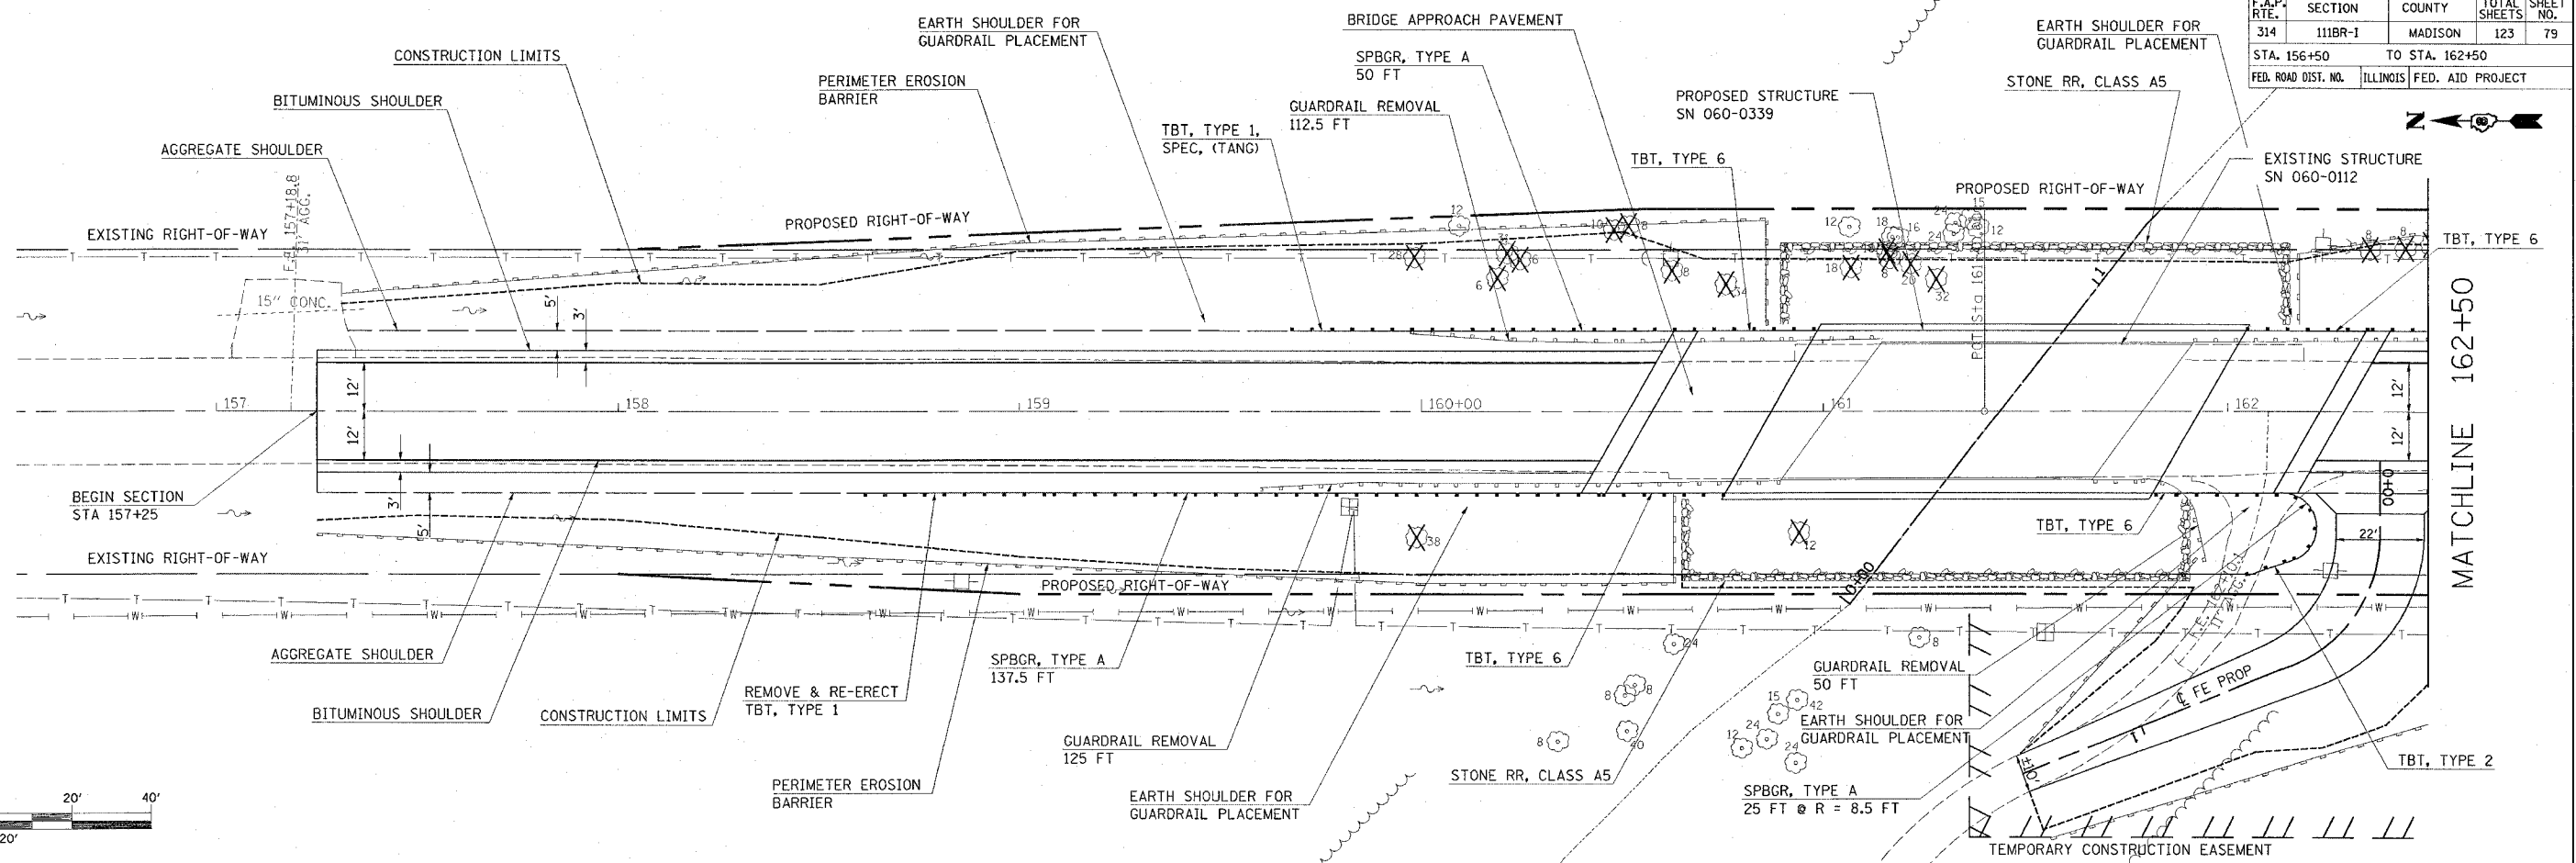

DATE	BY	REVISION

DATE	BY	REVISION

PLOT DATE = 10/28/2005
 FILE NAME = c:\p060339\sn060339\plan\p060339.dgn
 USER NAME = garyj

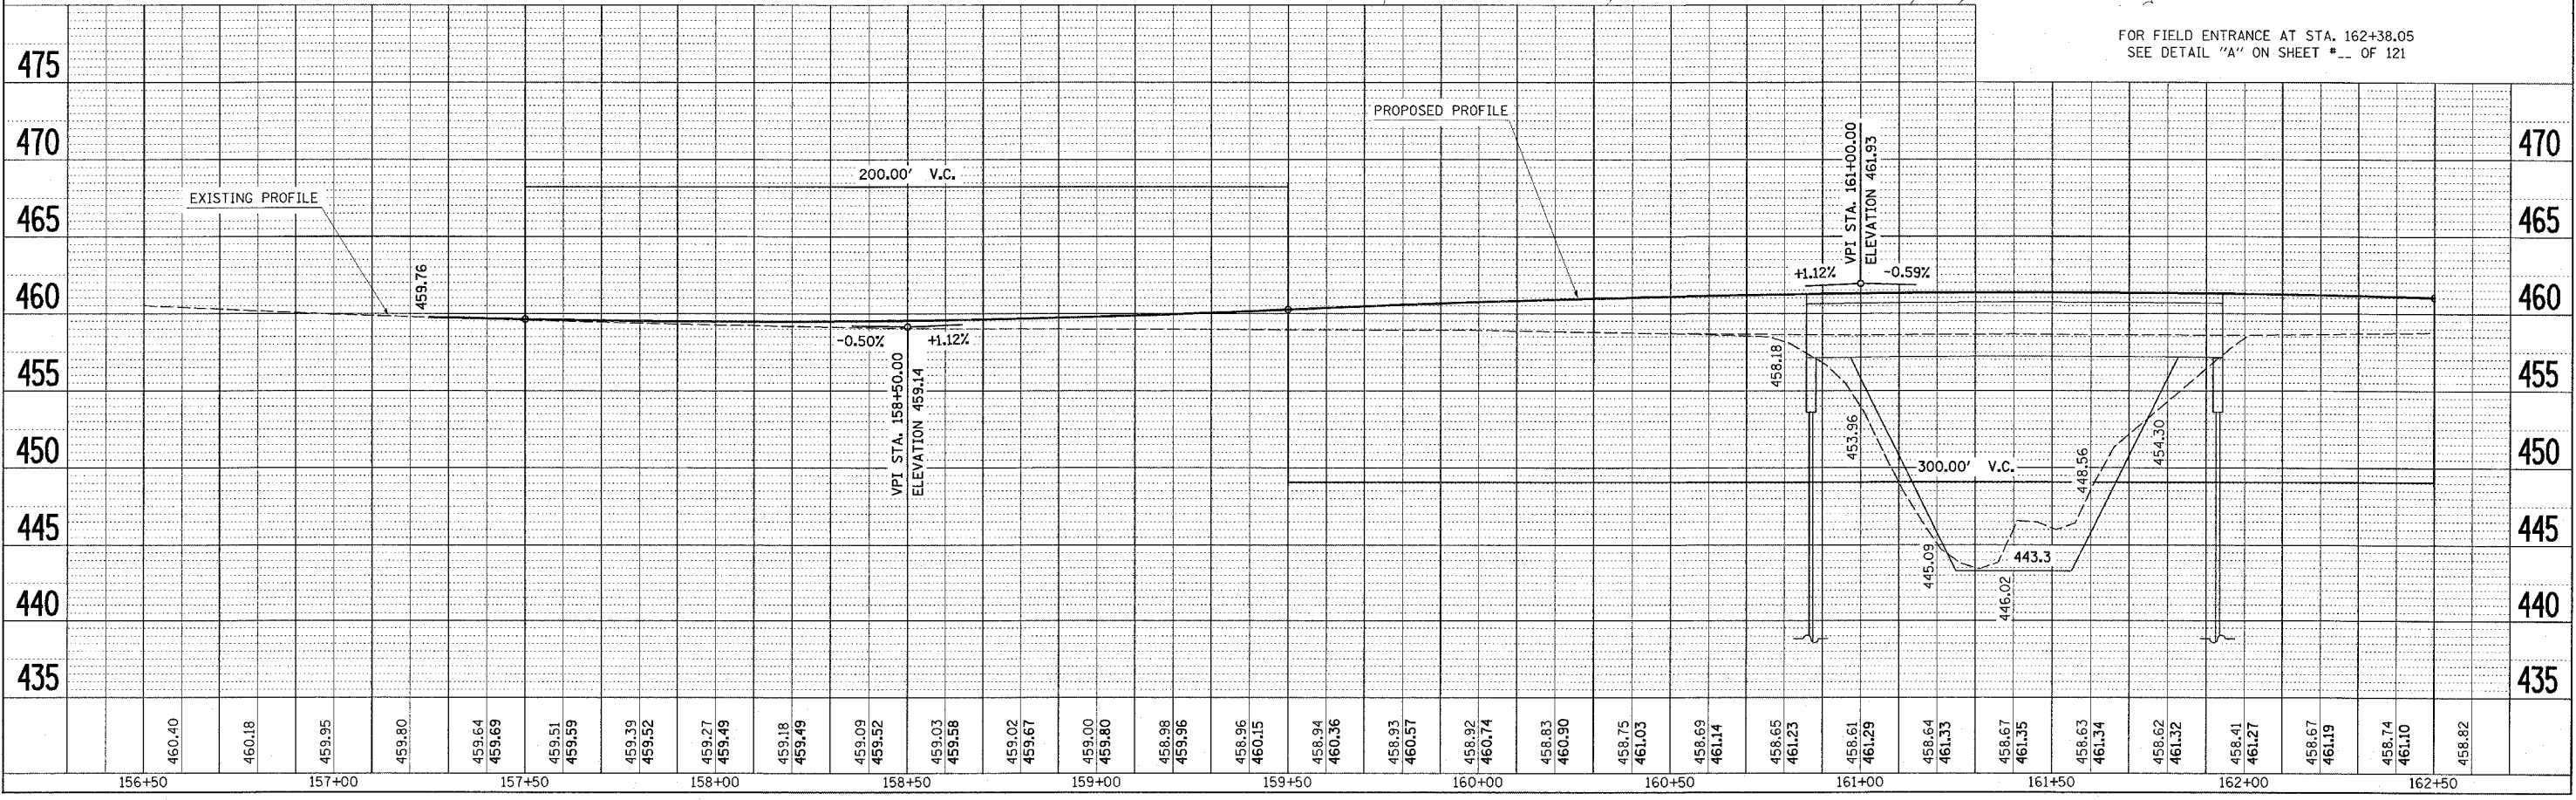

FOR FIELD ENTRANCE AT STA. 162+38.05
SEE DETAIL "A" ON SHEET #... OF 121