


F.A.P. RTE.	SECTION	COUNTY	TOTAL SHEETS	SHEET NO.
355	258-1	JERSEY	30	15
STA. 407+50.00		TO STA. 407+50.00		
FED. ROAD DIST. NO. ILLINOIS		FED. AID PROJECT		

FINAL SURVEY	NO.	DATE
SURVEYED	BY	
TEMPLATE	AREAS CHECKED	
NOTE BOOK		

ORIGINAL SURVEY	NO.	DATE
SURVEYED	BY	
TEMPLATE	AREAS CHECKED	
NOTE BOOK		

PLOT DATE = 1/3/2006
 FILE NAME = s:\projects\arion\ed0908\plan\us67\us67.dwg
 PLOT SCALE = 5.0000 / 1" IN.
 USER NAME = danielmuy

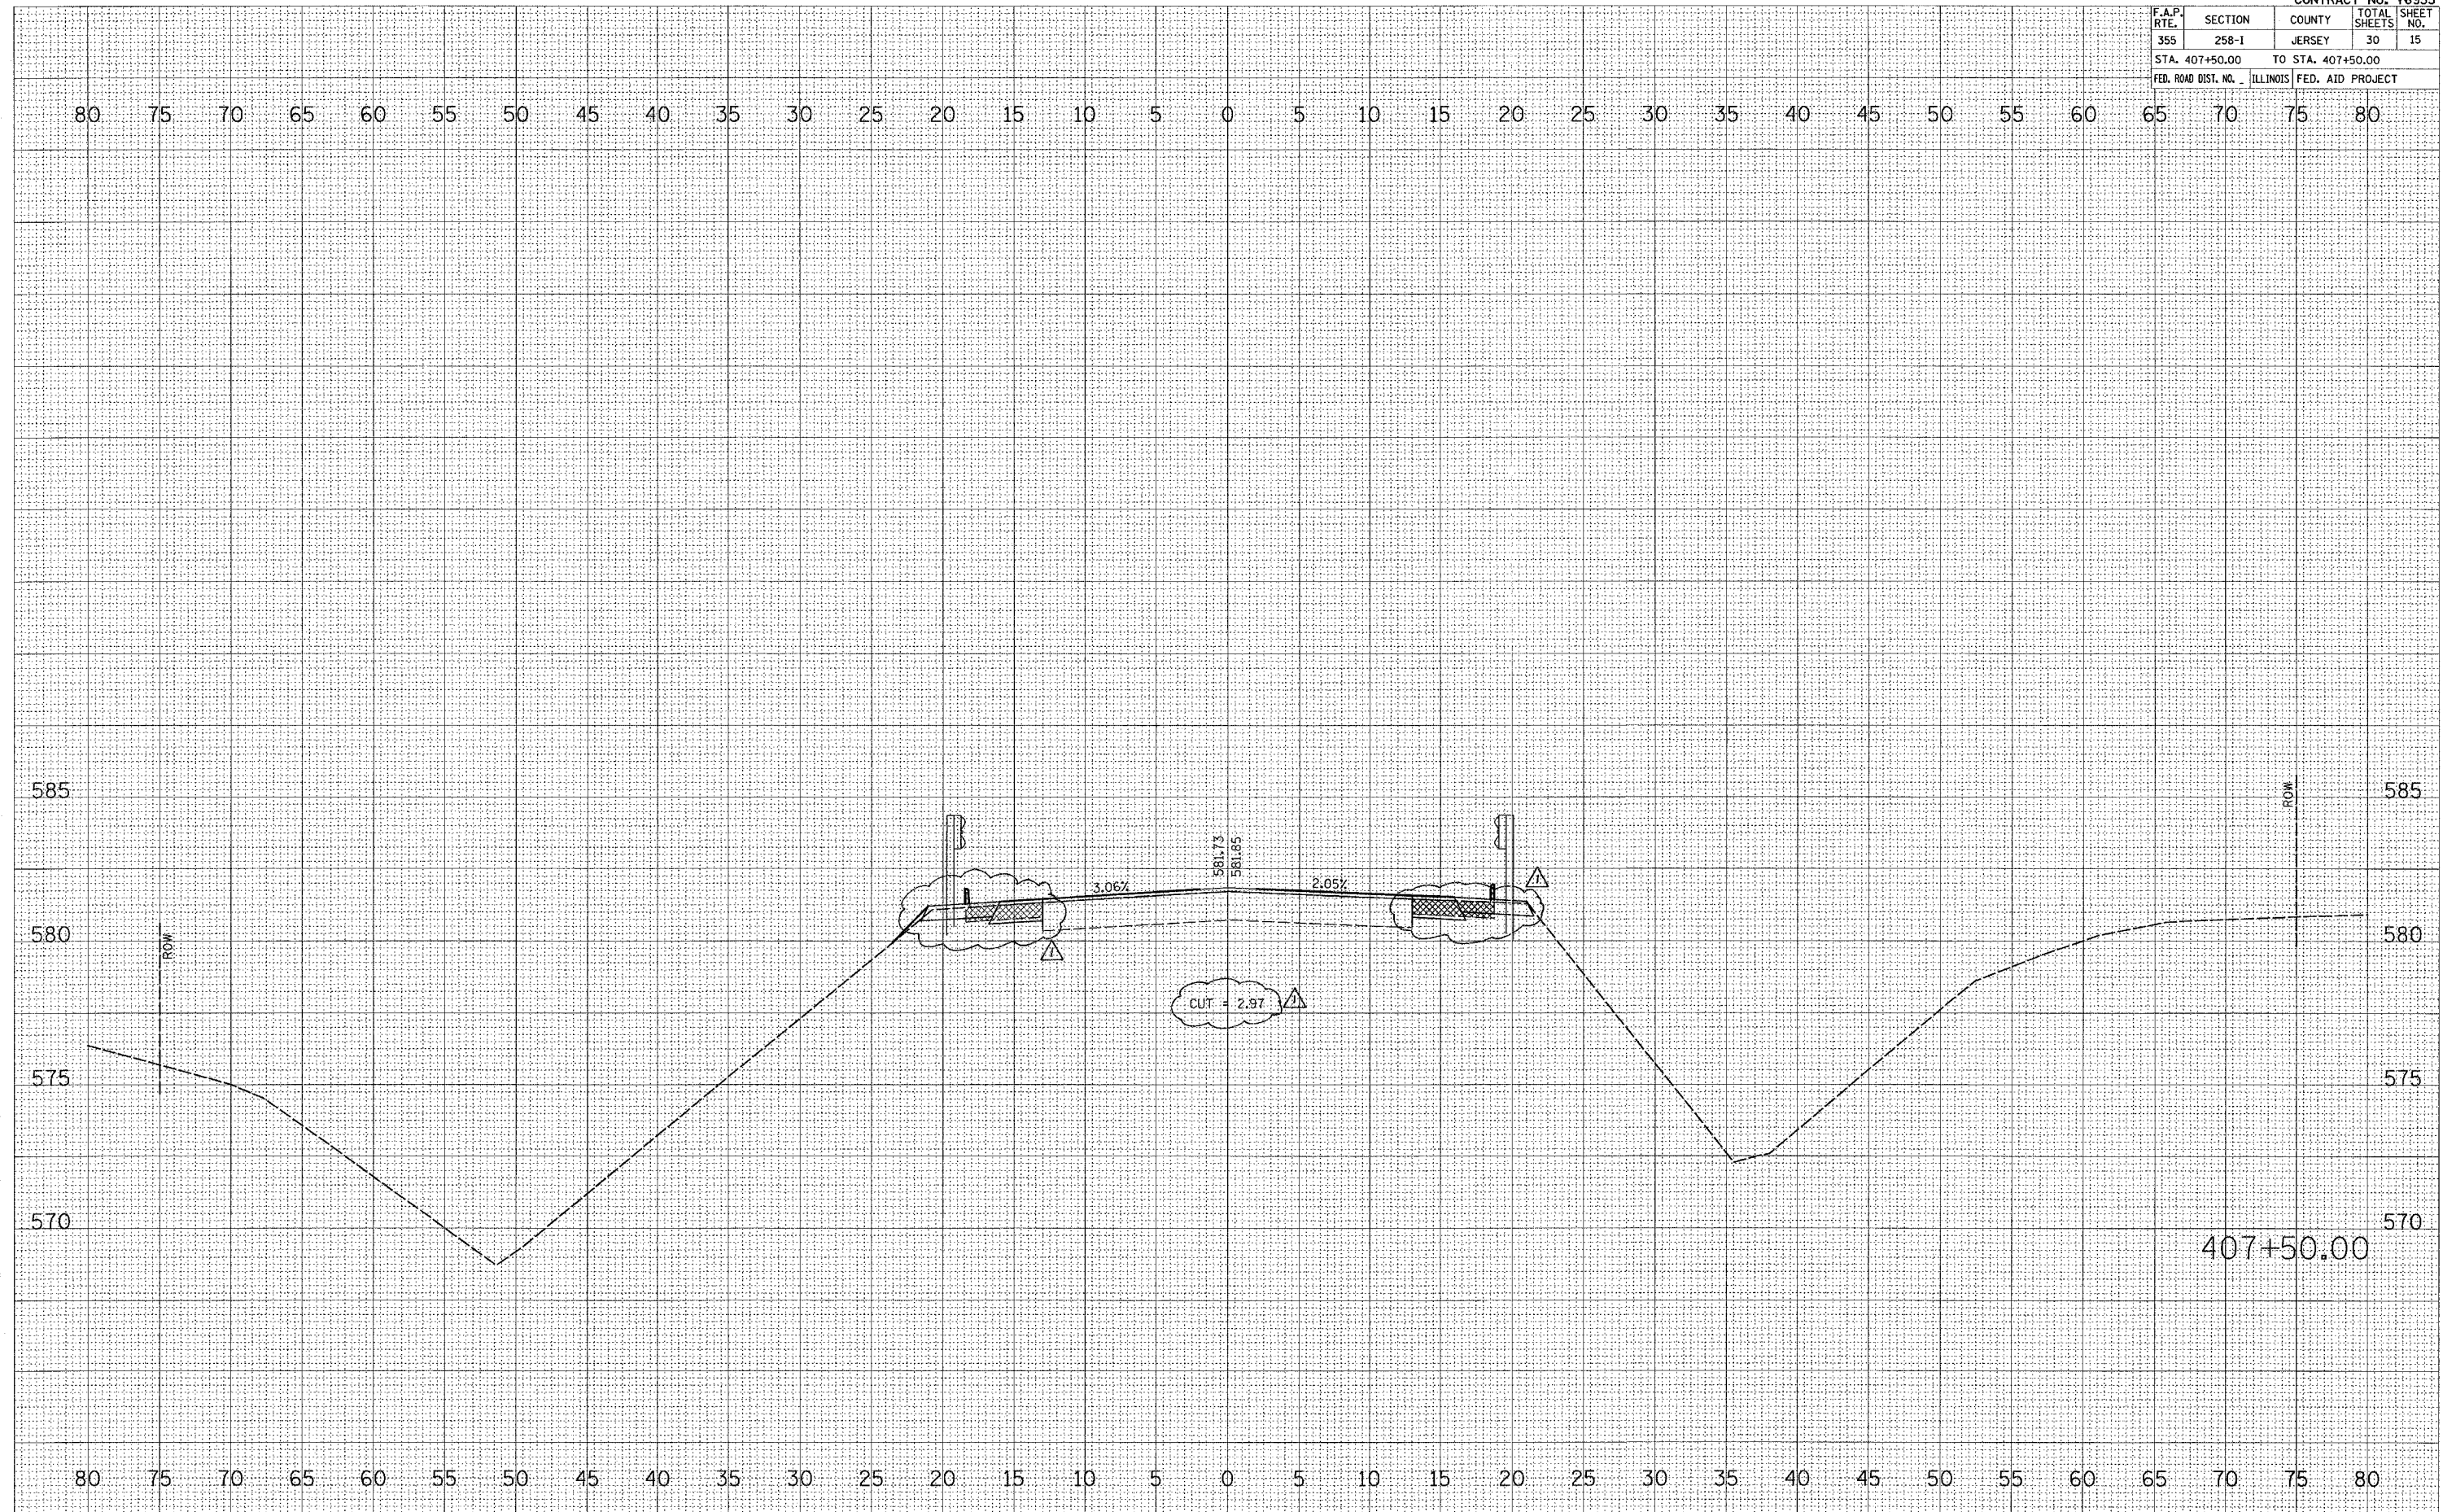

Rev. 1-10-06