


F.A.P. RTE.	SECTION	COUNTY	TOTAL SHEETS	SHEET NO.
355	258-1	JERSEY	30	17
STA. 408+50.00		TO STA. 408+50.00		
FED. ROAD DIST. NO.		ILLINOIS FED. AID PROJECT		

DATE	
BY	
FINAL SURVEY	
PLOTTED	
NOTE BOOK	
AREAS CHECKED	
NO.	

DATE	
BY	
ORIGINAL SURVEY	
PLOTTED	
NOTE BOOK	
AREAS CHECKED	
NO.	

PLOT DATE = 1/2/2006
 FILE NAME = ...
 PLOT SCALE = 5.0000' / IN.
 USER NAME = dmm1m2j

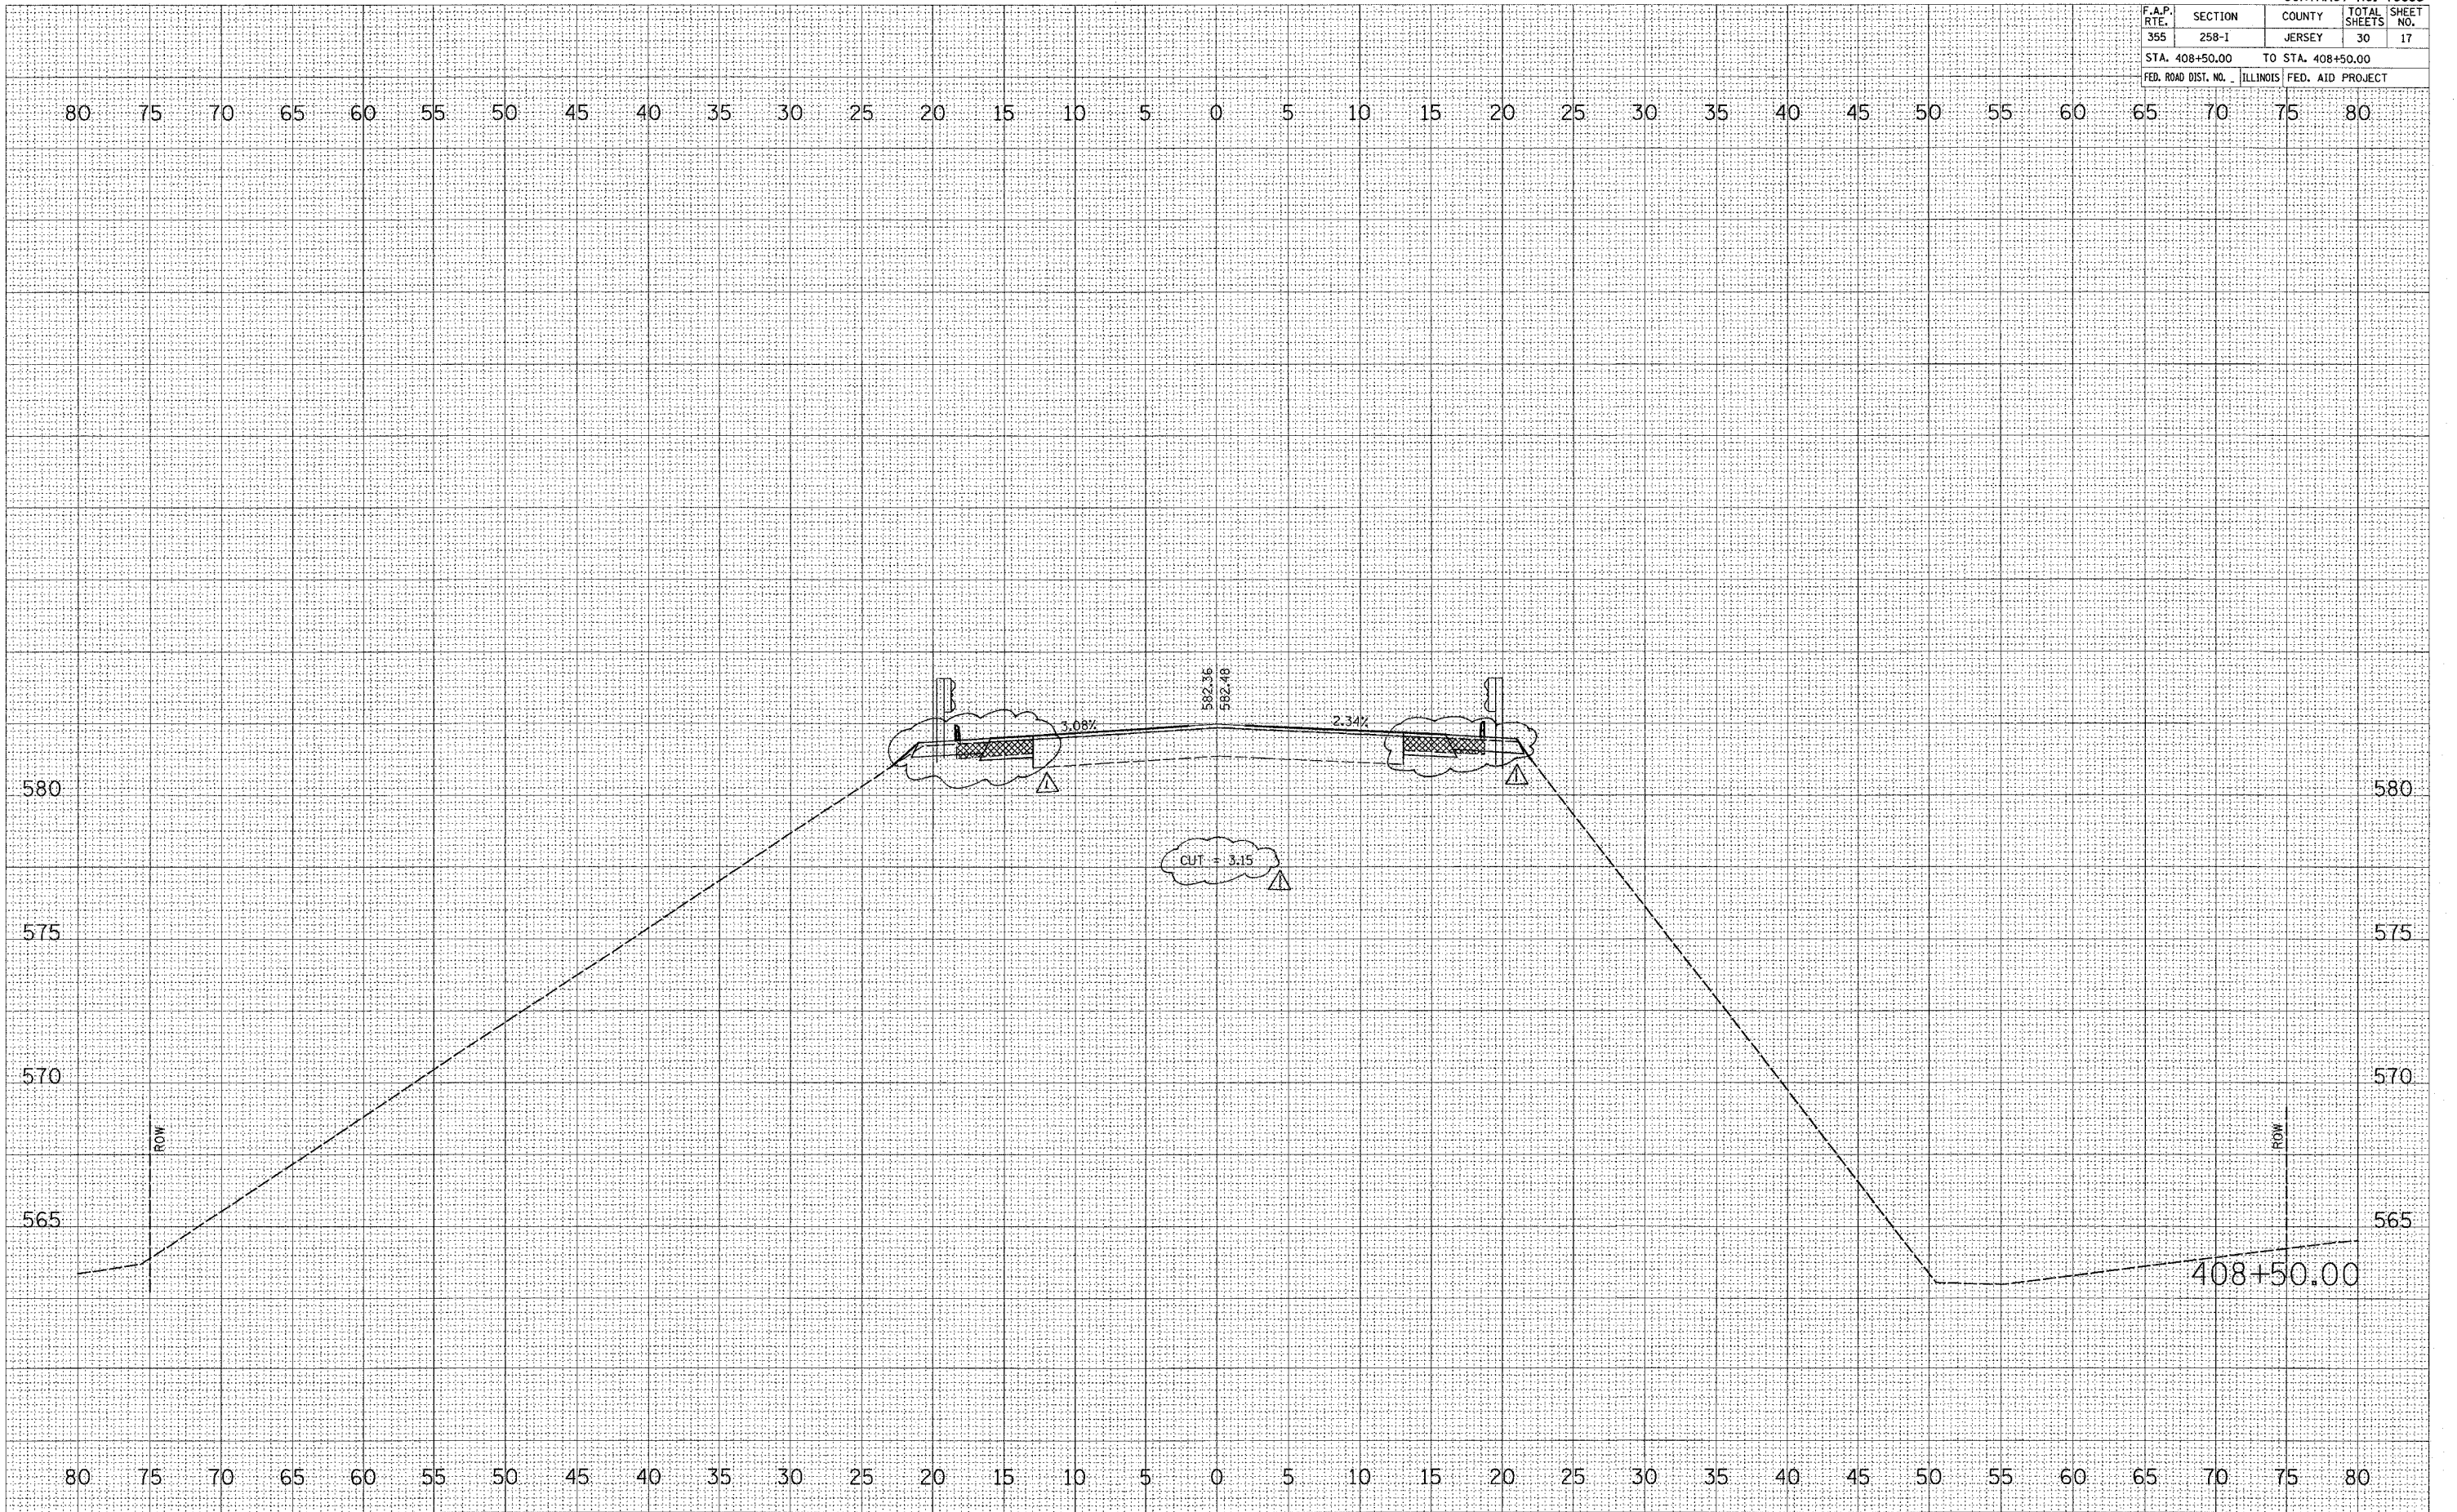

△ Rev. 1-10-06