


F.A.P. RTE.	SECTION	COUNTY	TOTAL SHEETS	SHEET NO.
355	258-I	JERSEY	30	20
STA. 410+00.00		TO STA. 410+00.00		
FED. ROAD DIST. NO.		ILLINOIS FED. AID PROJECT		

FINAL SURVEY	CHECKED	DATE
NOTE BOOK	PLotted	
NO.	AREAS	
	CHECKED	

ORIGINAL SURVEY	CHECKED	DATE
FILE NAME	PLotted	
PLotted SCALE	AREAS	
USER NAME	CHECKED	

PLOT DATE = 1/3/2006
 FILE NAME = c:\projects\76955\plan\76955.dwg
 PLOT SCALE = 5/8" = 1' IN.
 USER NAME = dmdm

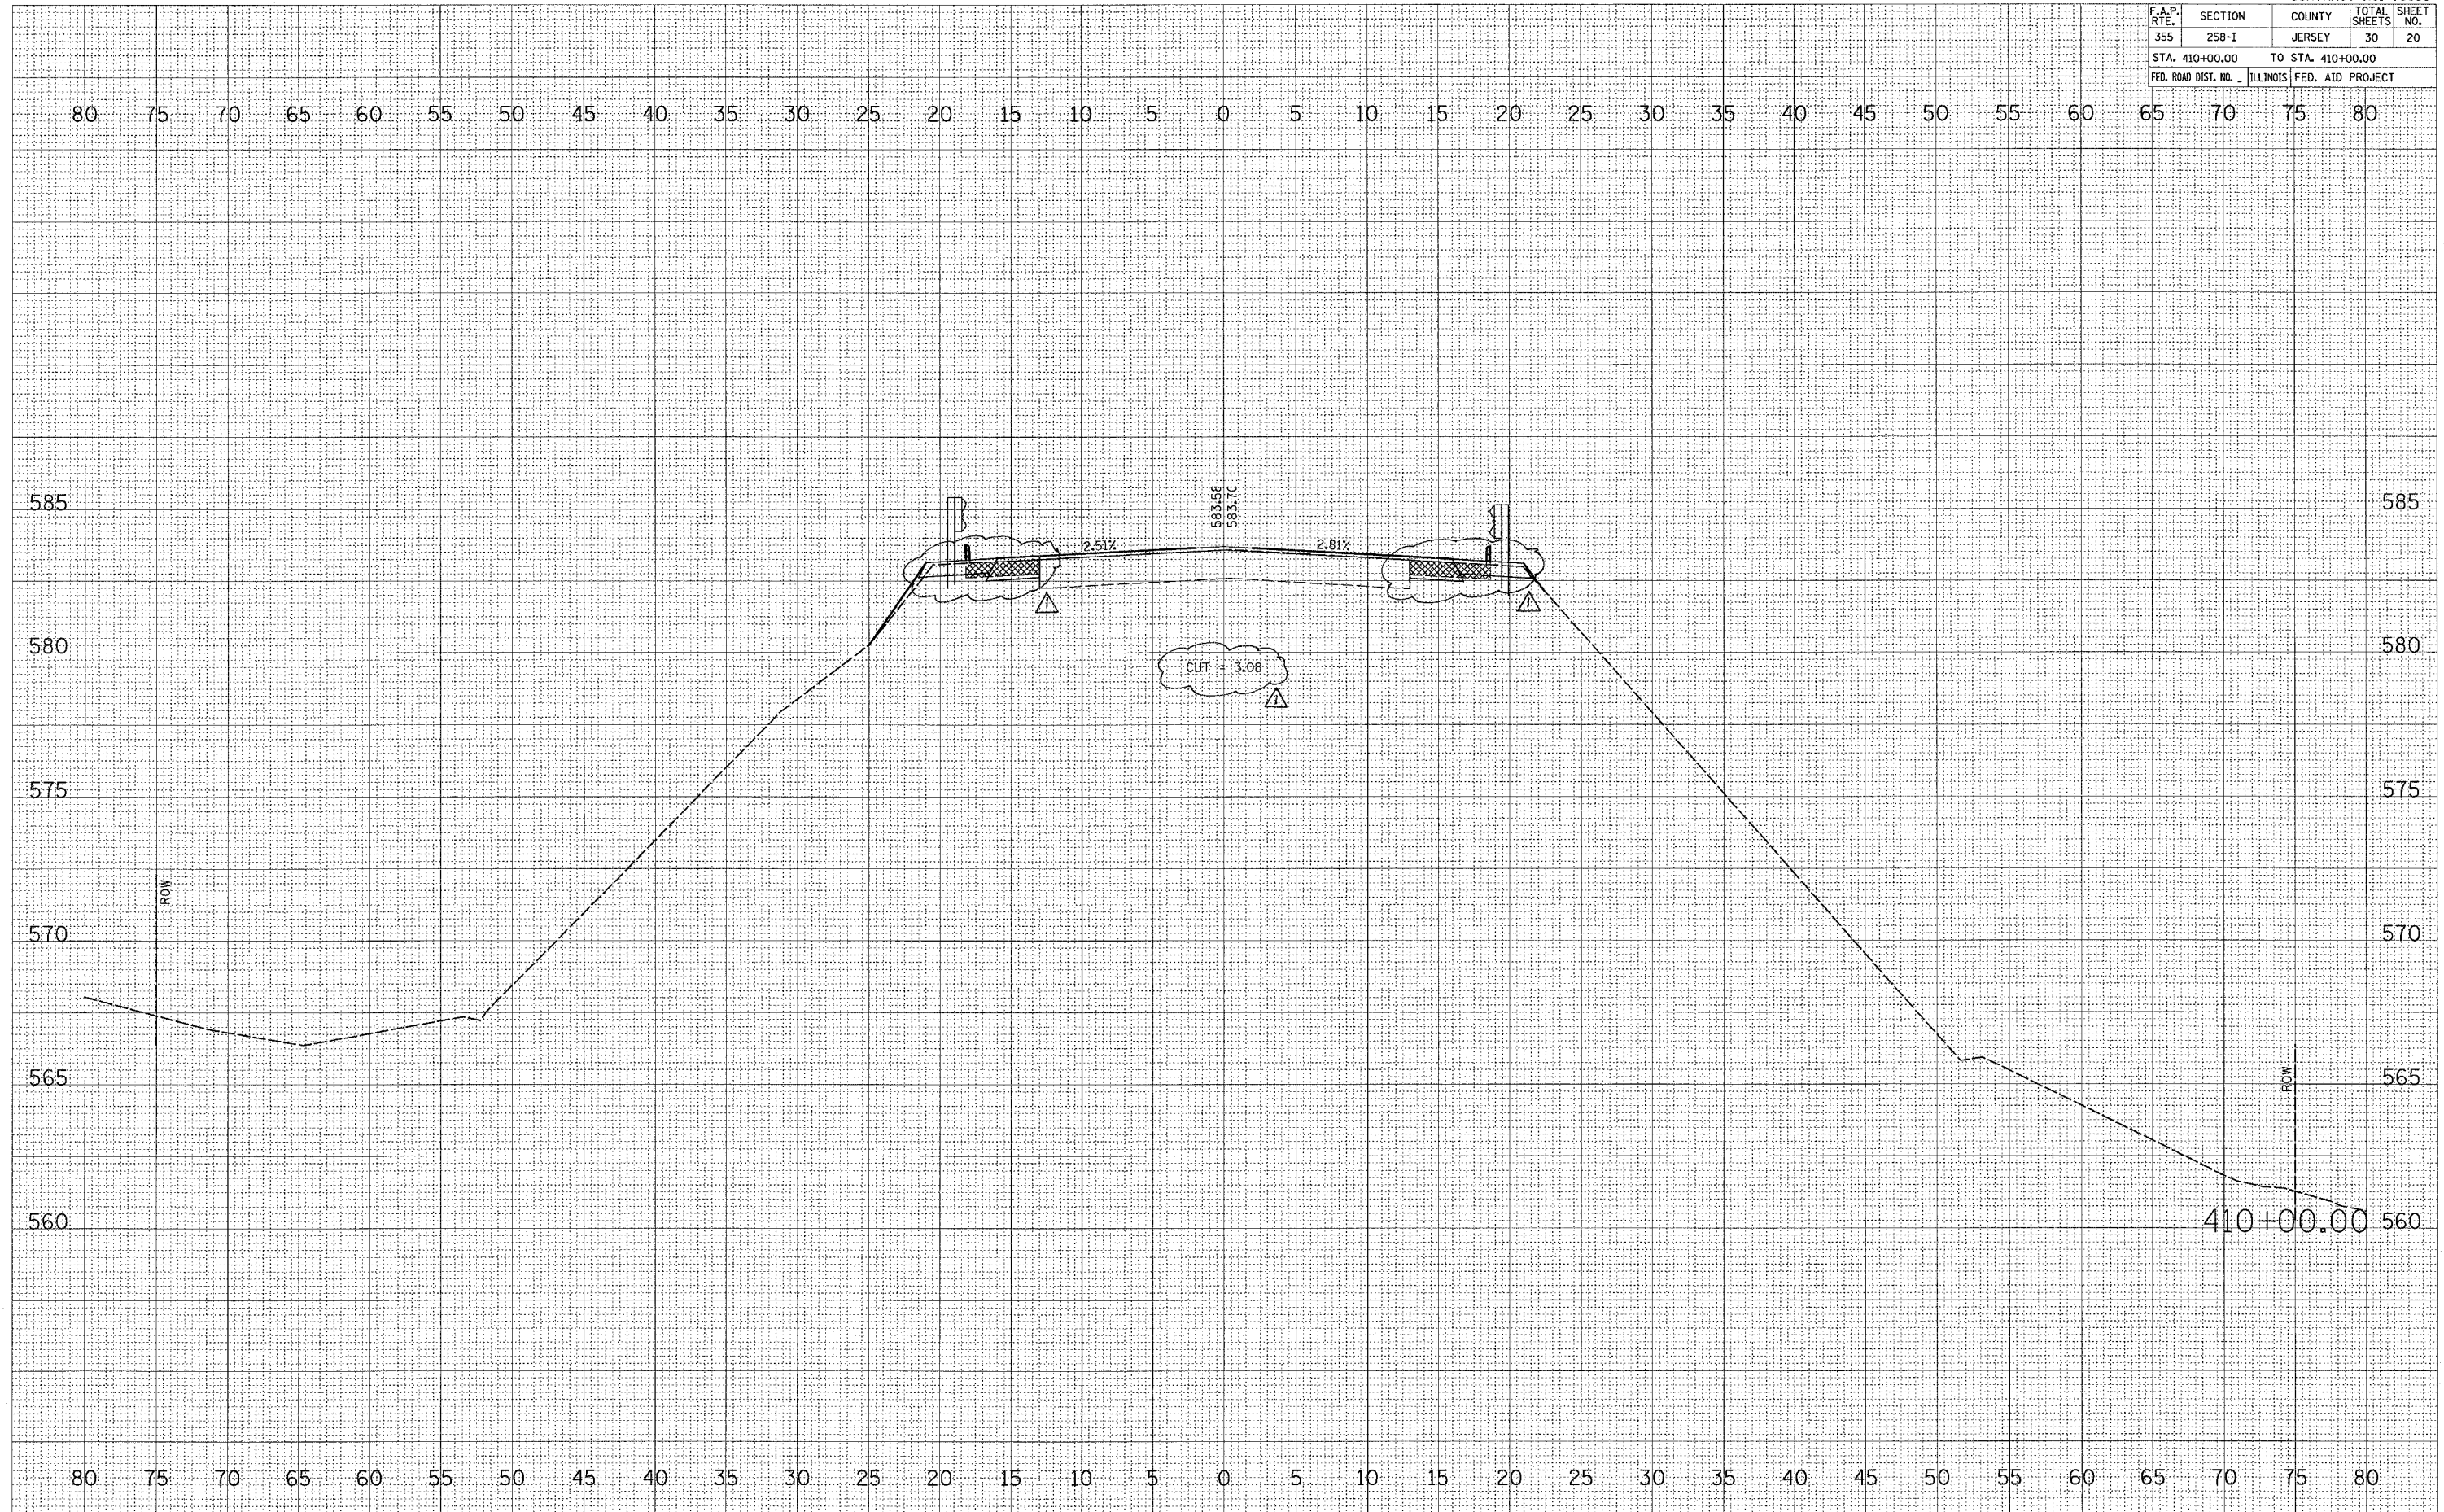

△ Rev. 1-10-06