


F.A.P. RTE.	SECTION	COUNTY	TOTAL SHEETS	SHEET NO.
355	258-I	JERSEY	30	8
STA. 412+00		TO STA. 416+34		
FED. ROAD DIST. NO.		ILLINOIS FED. AID PROJECT		

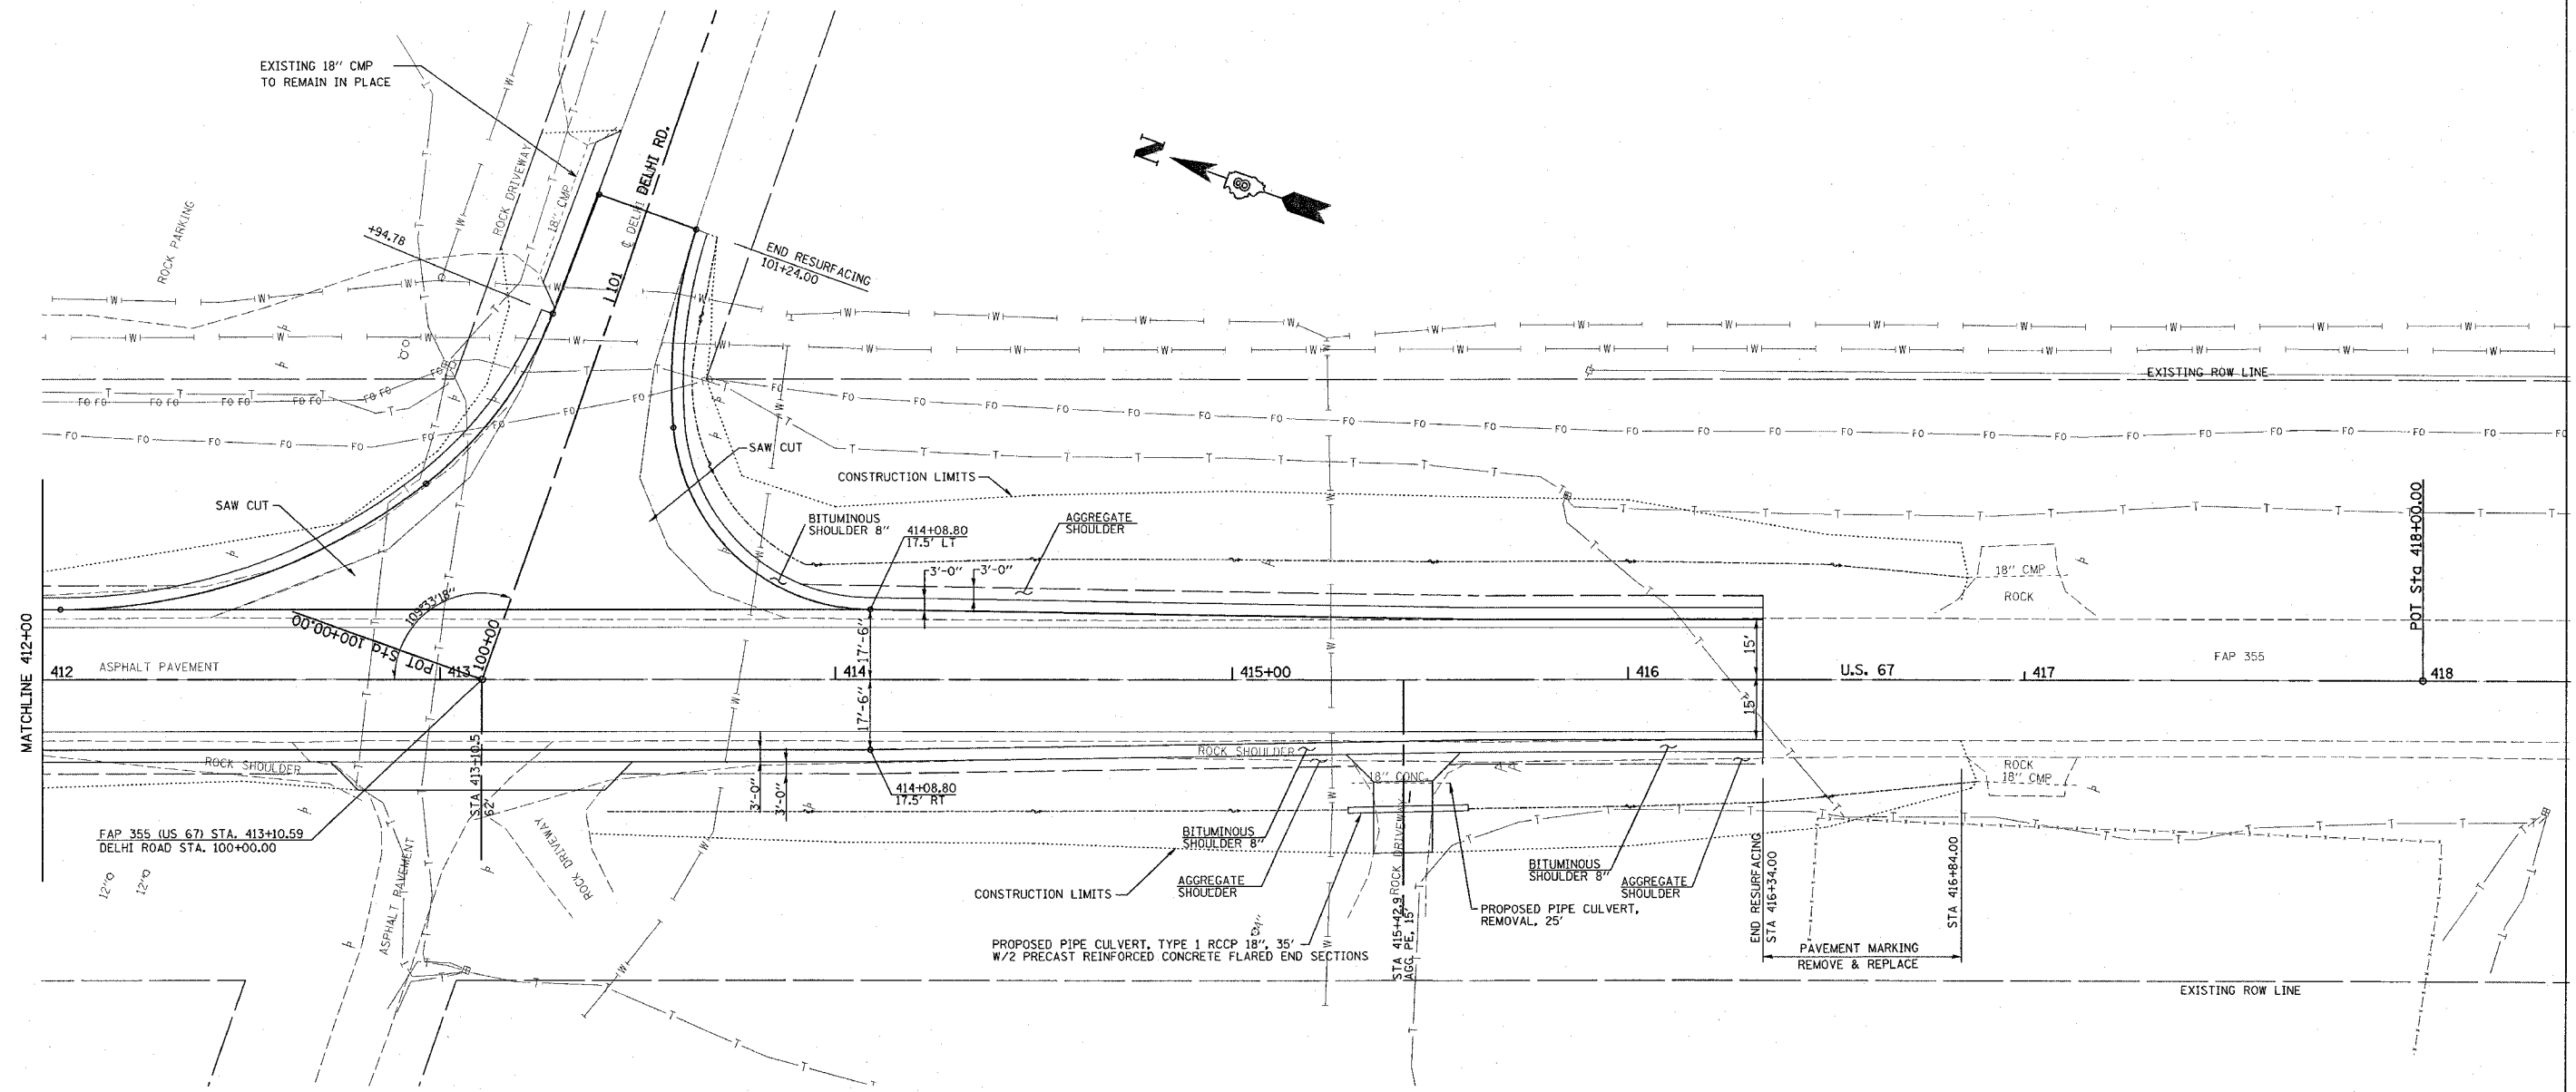

NOTE: SEE SHEET NO. xx FOR PROPOSED DITCH PROFILES

REVISIONS	
NAME	DATE

ILLINOIS DEPARTMENT OF TRANSPORTATION

PLAN SHEETS

FAP ROUTE 355
SECTION 258-I
JERSEY COUNTY

SCALE: _____ DATE _____

DRAWN BY _____ CHECKED BY _____

PLOT DATE = 10/27/2005
 FILE NAME = c:\p1\m1\258-I\delhi\delhi1805\plan\p1\delhi1805.dgn
 PLOT SCALE = 1" = 40' / IN.
 REFERENCE = BR18