


F.A.P. RTE.	SECTION	COUNTY	TOTAL SHEETS	SHEET NO.
355	258-1	JERSEY	30	9
STA. _____		TO STA. _____		
FED. ROAD DIST. NO. _____		ILLINOIS FED. AID PROJECT		

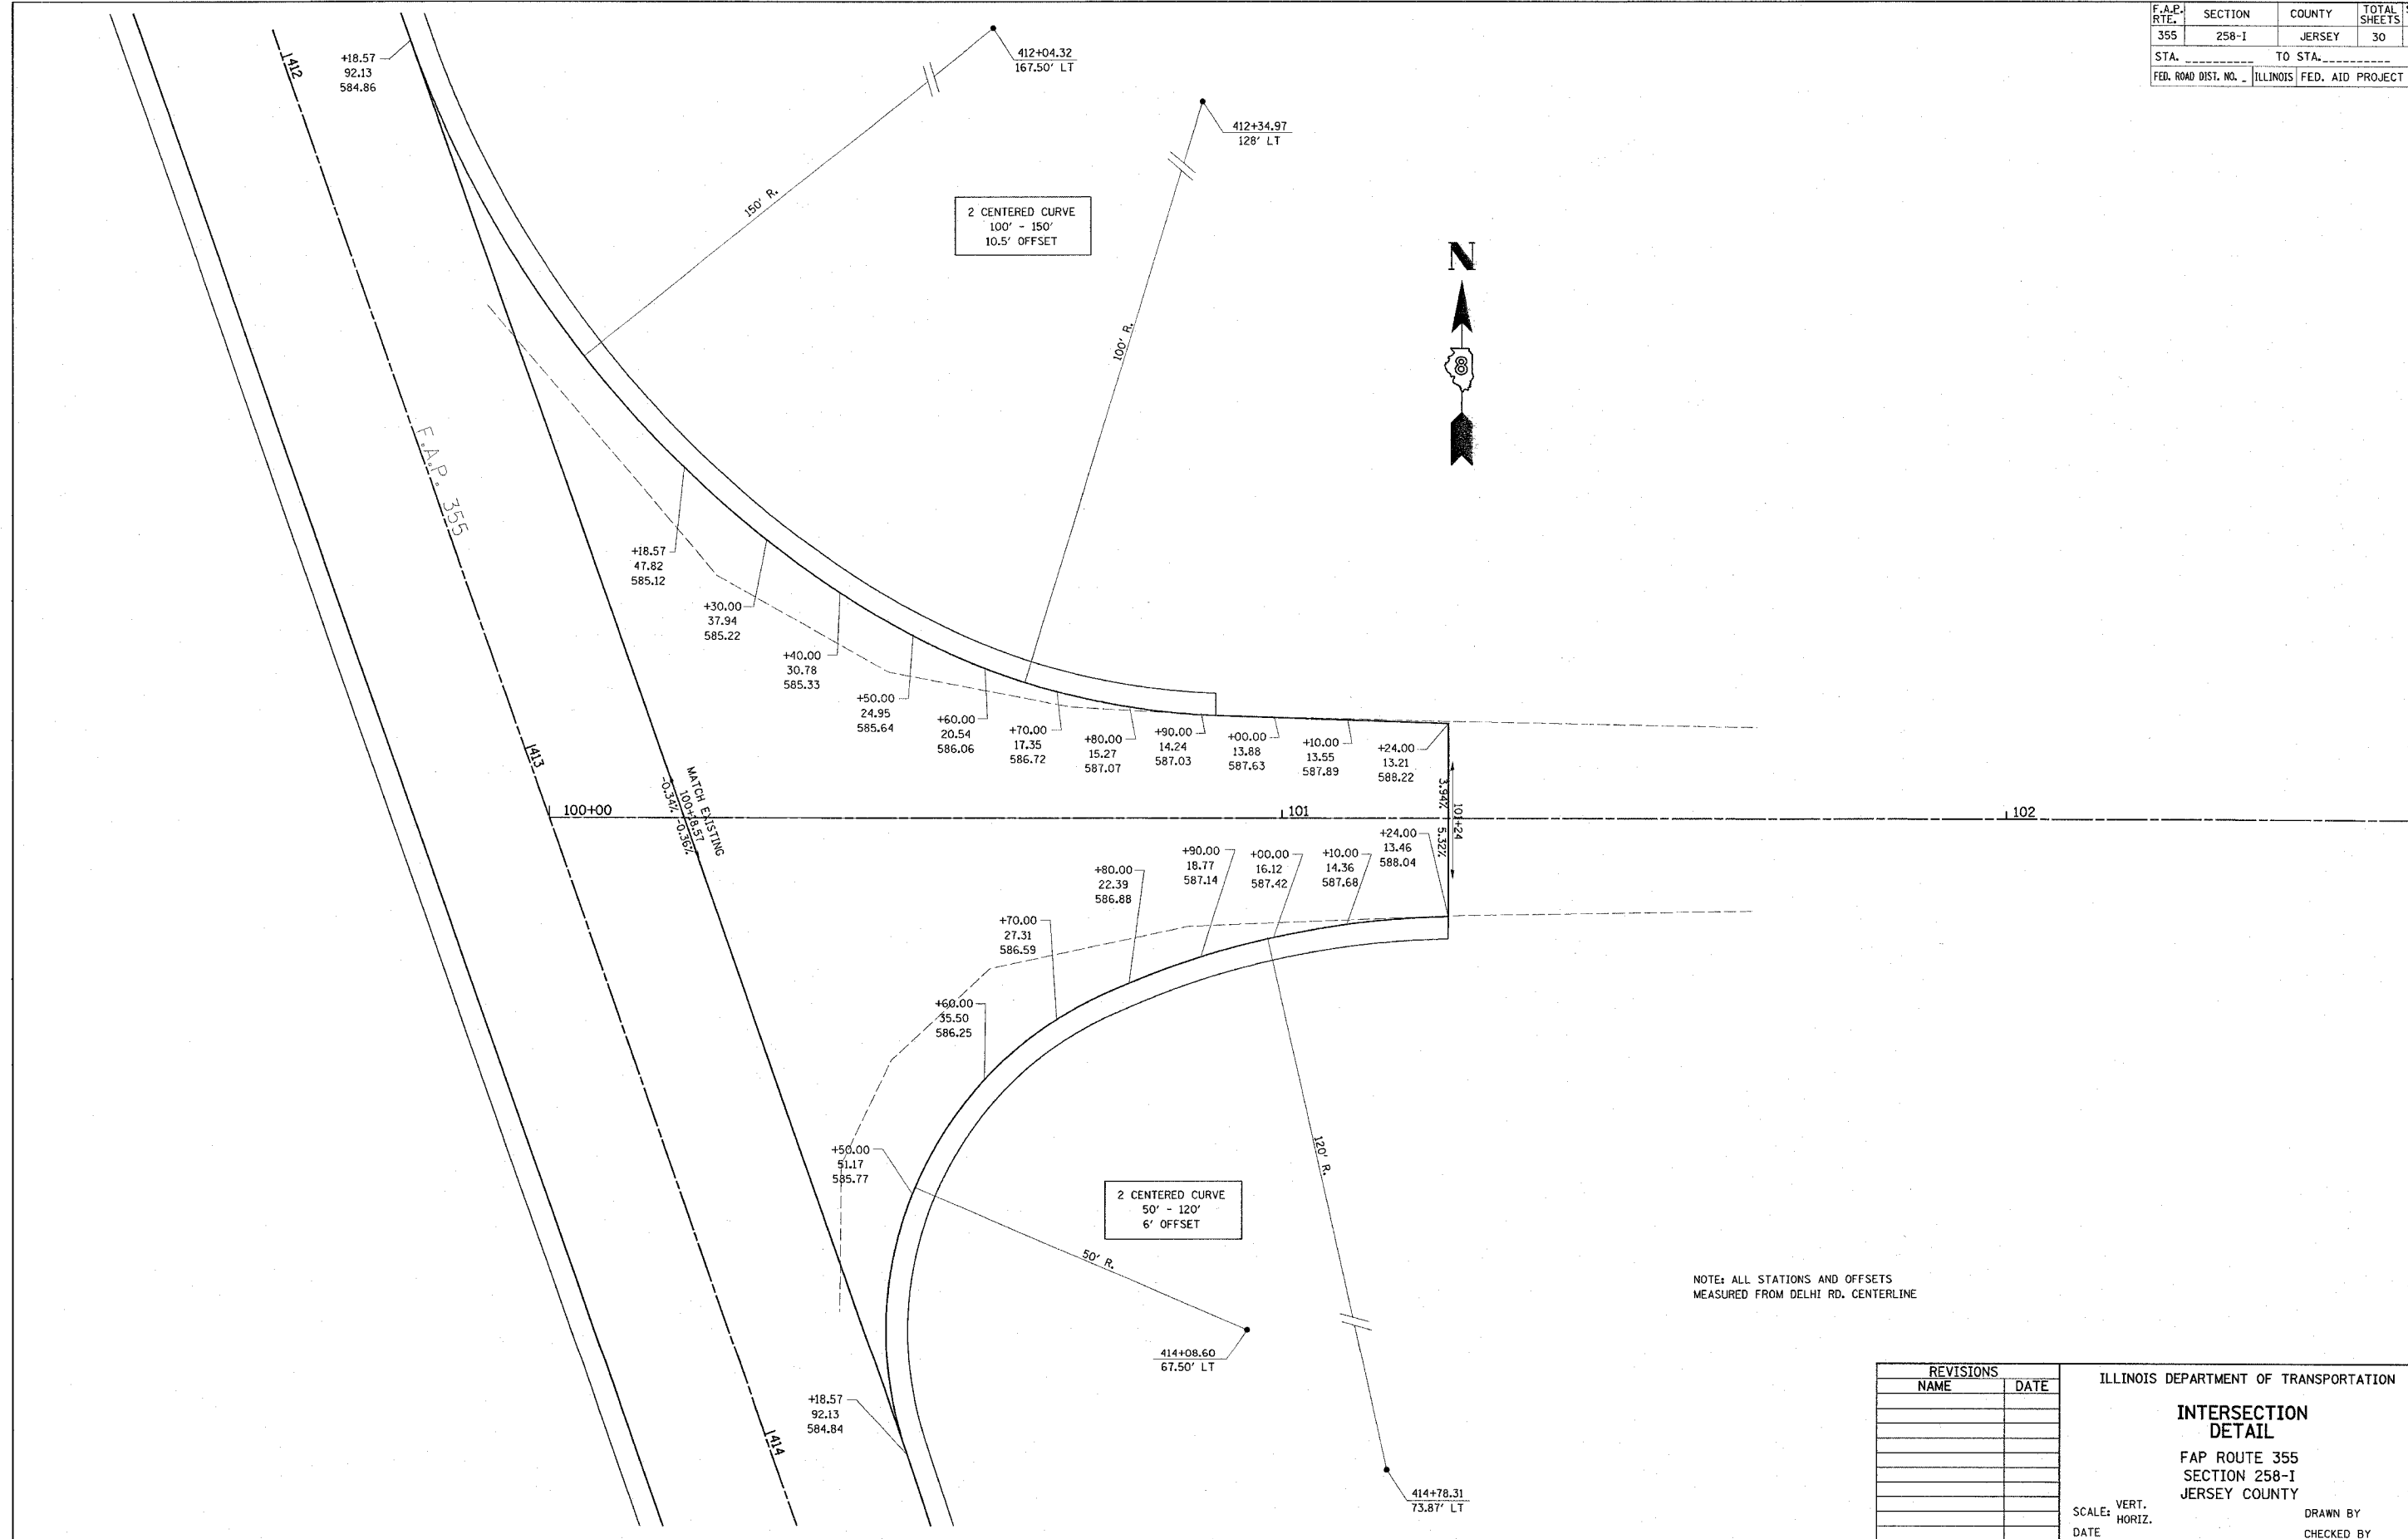

NOTE: ALL STATIONS AND OFFSETS MEASURED FROM DELHI RD. CENTERLINE

REVISIONS	
NAME	DATE

ILLINOIS DEPARTMENT OF TRANSPORTATION

INTERSECTION DETAIL

FAP ROUTE 355
SECTION 258-1
JERSEY COUNTY

SCALE: VERT. _____
HORIZ. _____

DATE _____ DRAWN BY _____
CHECKED BY _____

PLOT DATE = 10/27/2005
FILE NAME = c:\projects\1808080\plan\1808080.dgn
PLOT SCALE = 18.00000 / IN.
REFERENCE = #REF#