

F.A. RTE.	SECTION	COUNTY	TOTAL SHEETS	SHEET NO.
355	258-1	JERSEY	30	10
STA. _____		TO STA. _____		
FED. ROAD DIST. NO. _____		ILLINOIS FED. AID PROJECT		

PLAN


SURVEYED _____ BY _____ DATE _____

NOTE BOOK _____

ALIGNED CHECKED _____

RT. OF WAY CHECKED _____

PAID FILE NAME _____

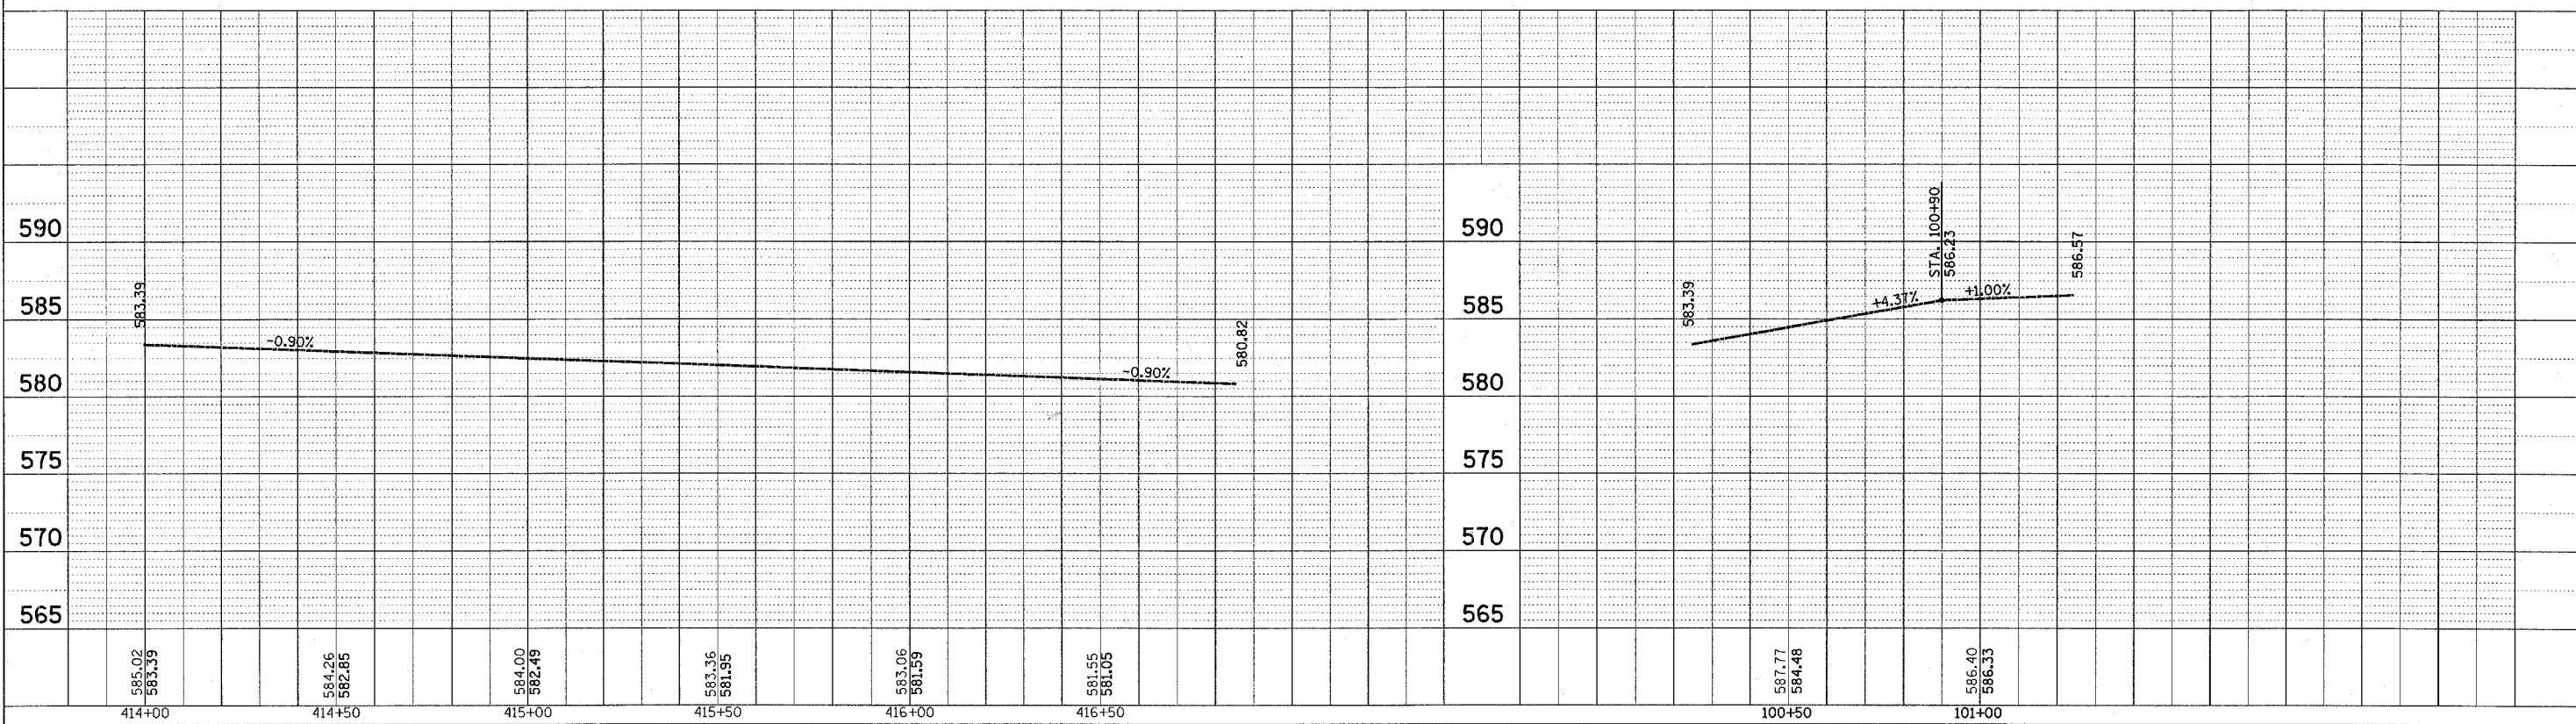

LEFT SIDE DITCH PROFILE

RIGHT SIDE DITCH PROFILE (DELHI RD)


PROFILE

DESIGNED _____ BY _____ DATE _____

NOTE BOOK _____

FINAL NOTED _____

STRUCTURE NOTATIONS OK'D _____

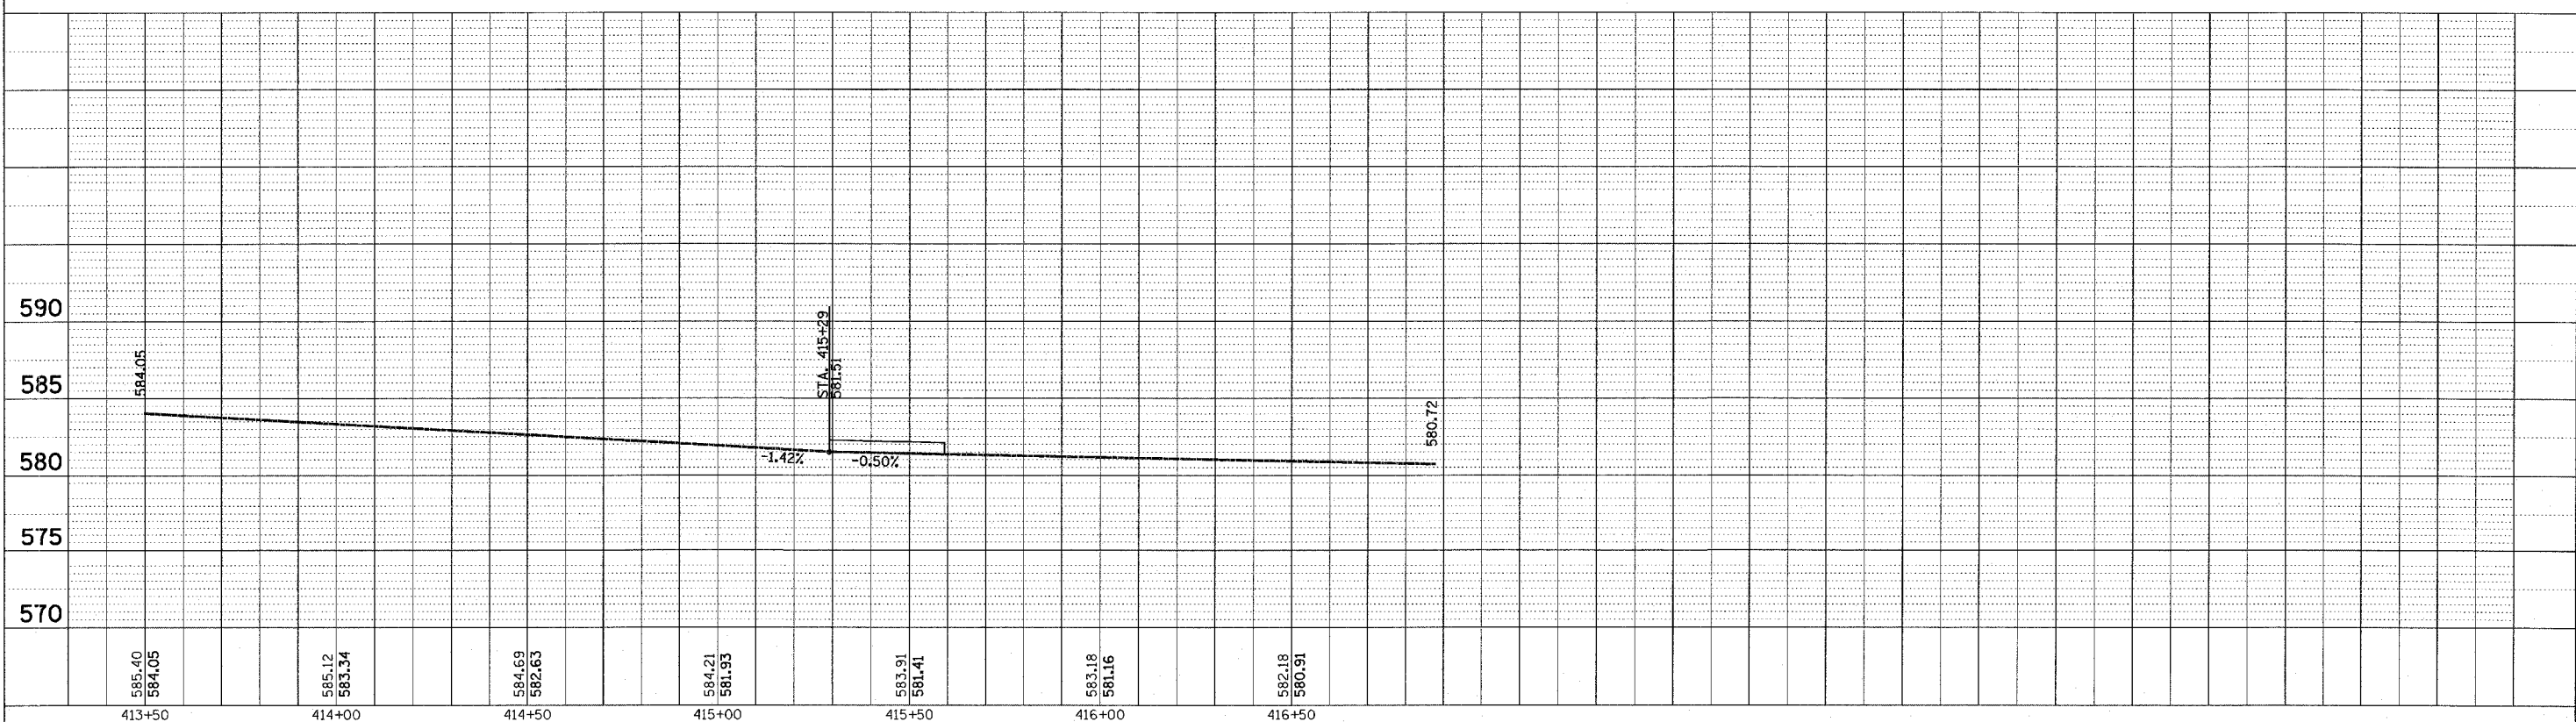

RIGHT SIDE DITCH PROFILE

PLOT DATE = 10/27/2005
 FILE NAME = c:\p\proj\258\258-1\76955\plan\p10r10b5.dgn
 PLOT SCALE = 20.00000 / IN
 USER NAME = dimitrievp