


F.A.P. RTE.	SECTION	COUNTY	TOTAL SHEETS	SHEET NO.
355	250-I	JERSEY	30	22
STA. 411+00.00		TO STA. 411+50.00		
FED. ROAD DIST. NO.		ILLINOIS FED. AID PROJECT		

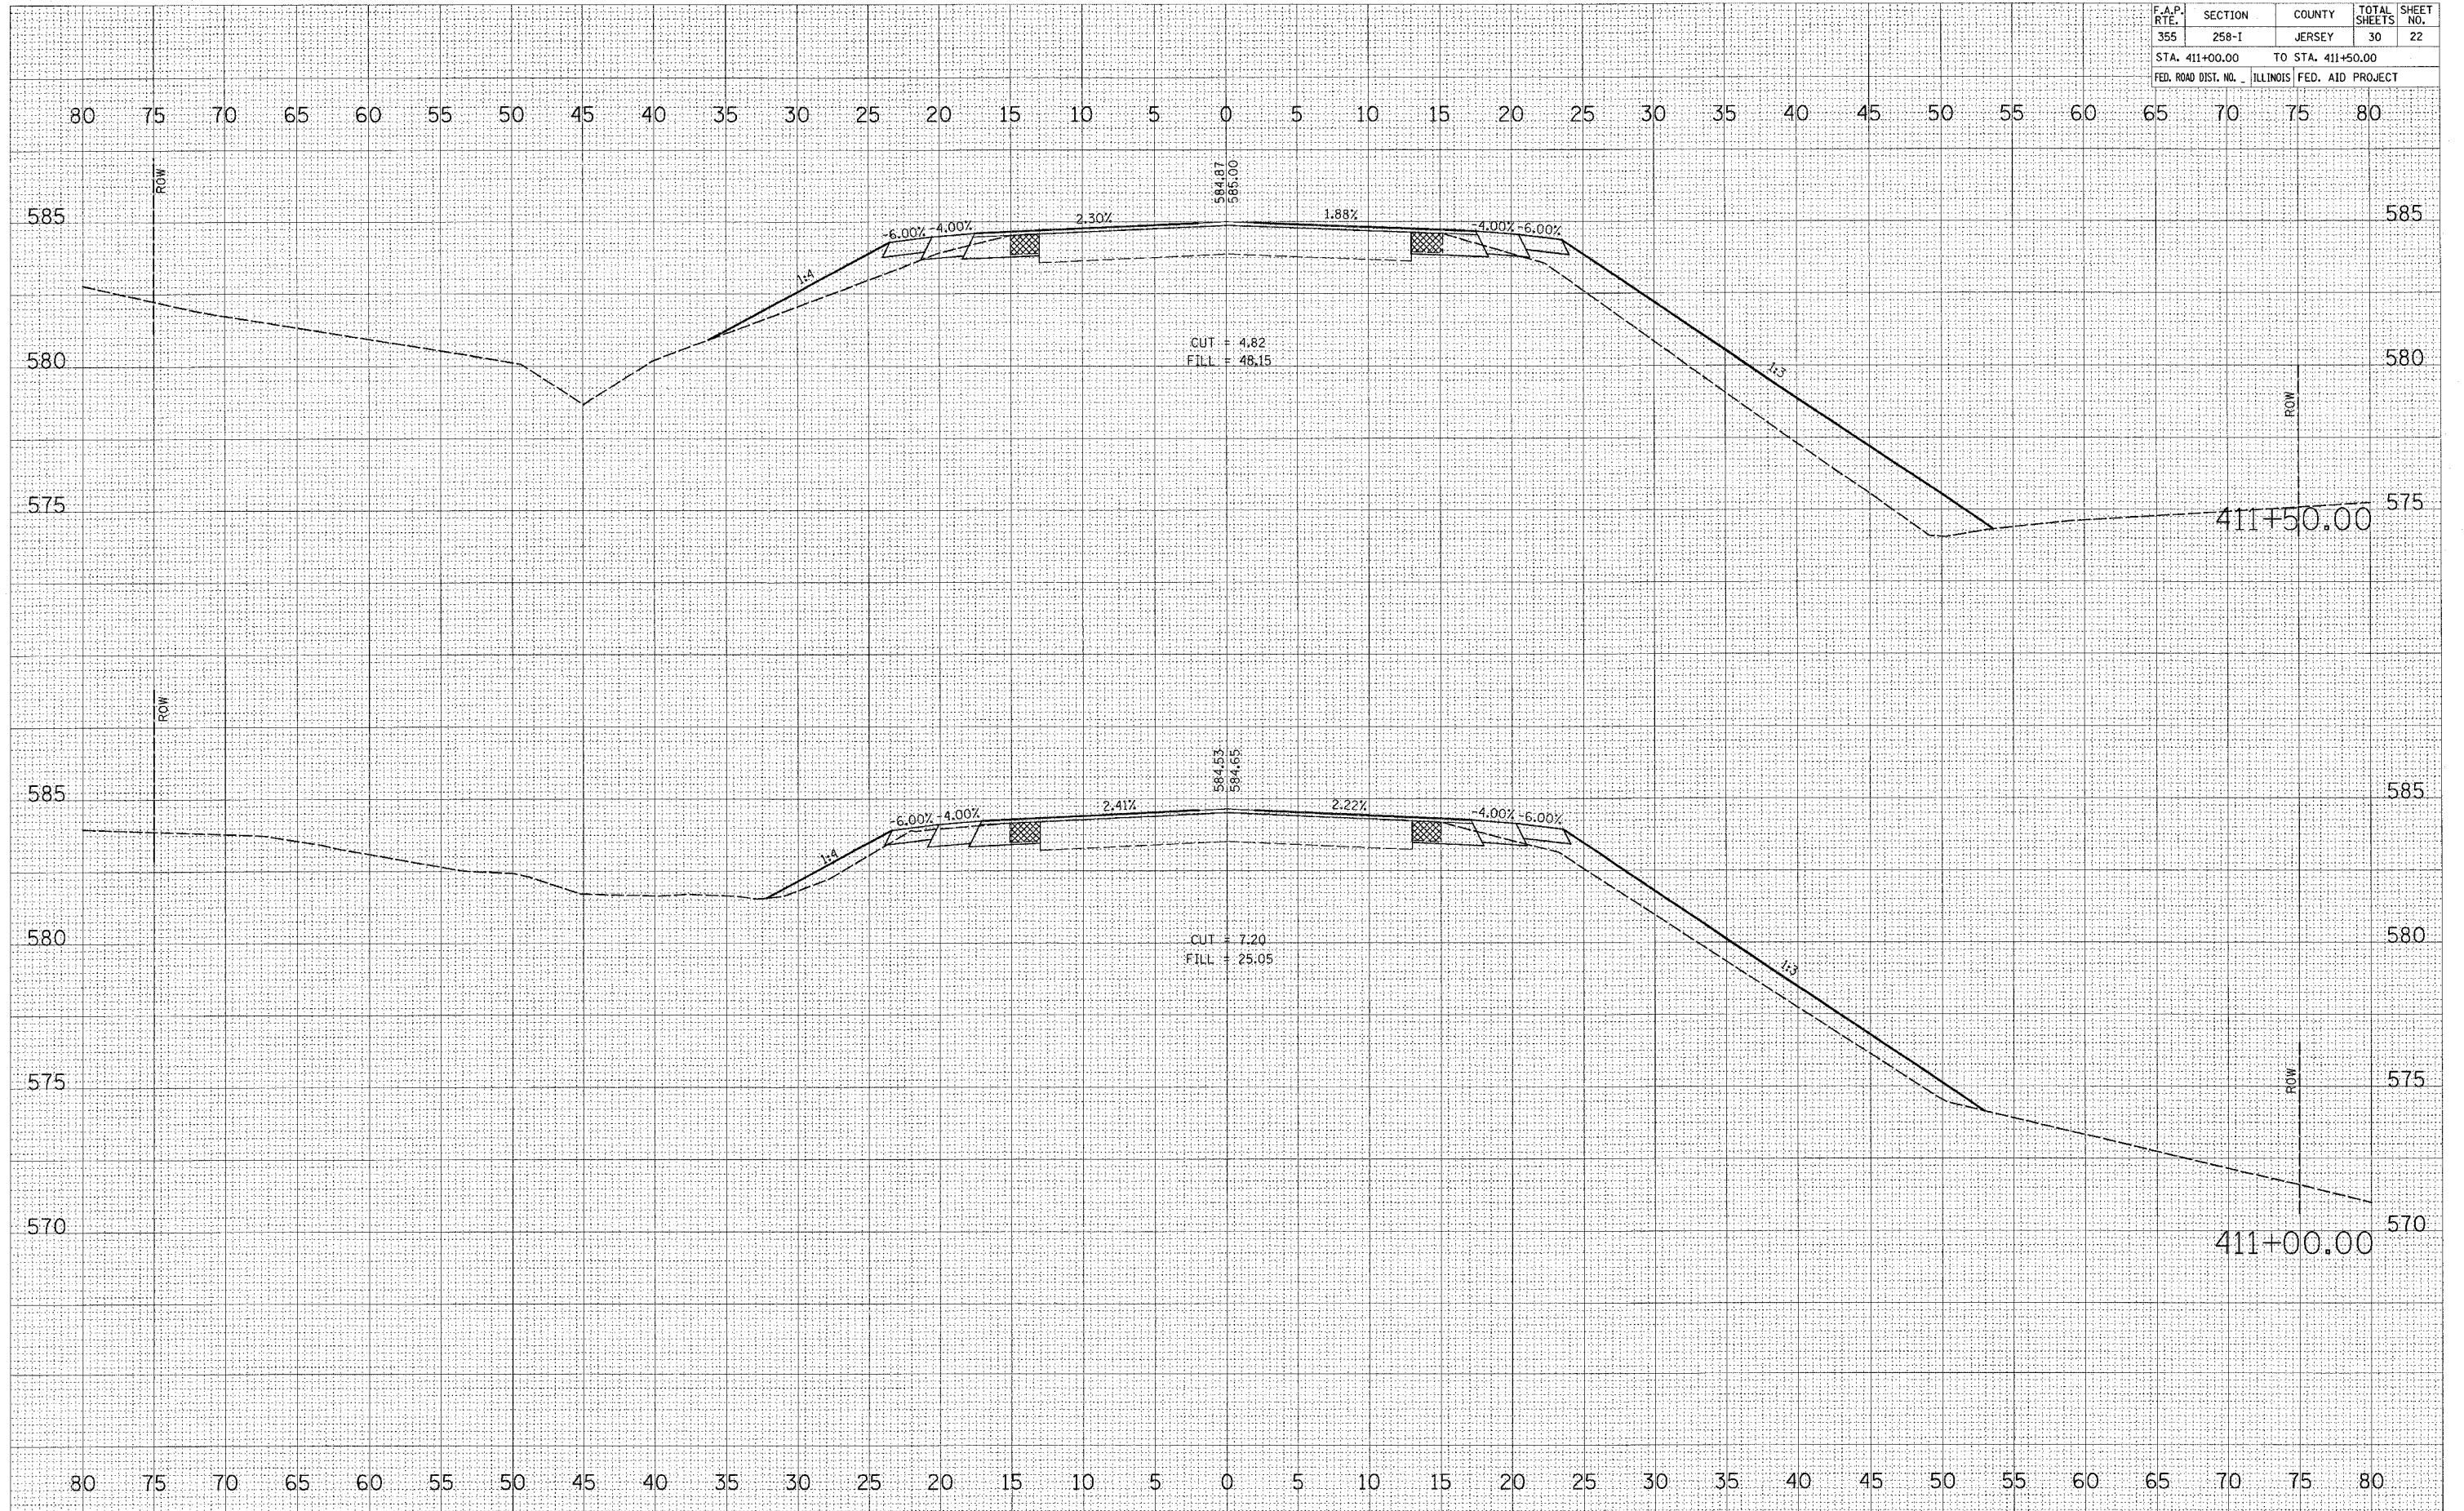

DATE: _____
 BY: _____
 SURVEYED _____
 PLOTTED _____
 TEMPLATE _____
 AREAS _____
 CHECKED _____
 NO. _____

DATE: _____
 BY: _____
 ORIGINAL SURVEY _____
 PLOTTED _____
 TEMPLATE _____
 AREAS _____
 CHECKED _____
 NO. _____

PLOT DATE = 10/27/2005
 FILE NAME = c:\projects\411\411+00\411+00.dwg
 USER NAME = gshelton