


PAP. NO.	SECTION	COUNTY	TOTAL SHEETS	SHEET NO.
PARK ROADS	DIST. 8 WSC 2006-1	RANDOLPH	43	5
STA. 70+00		TO STA. 100+00		



CONTRACT NO. 76972

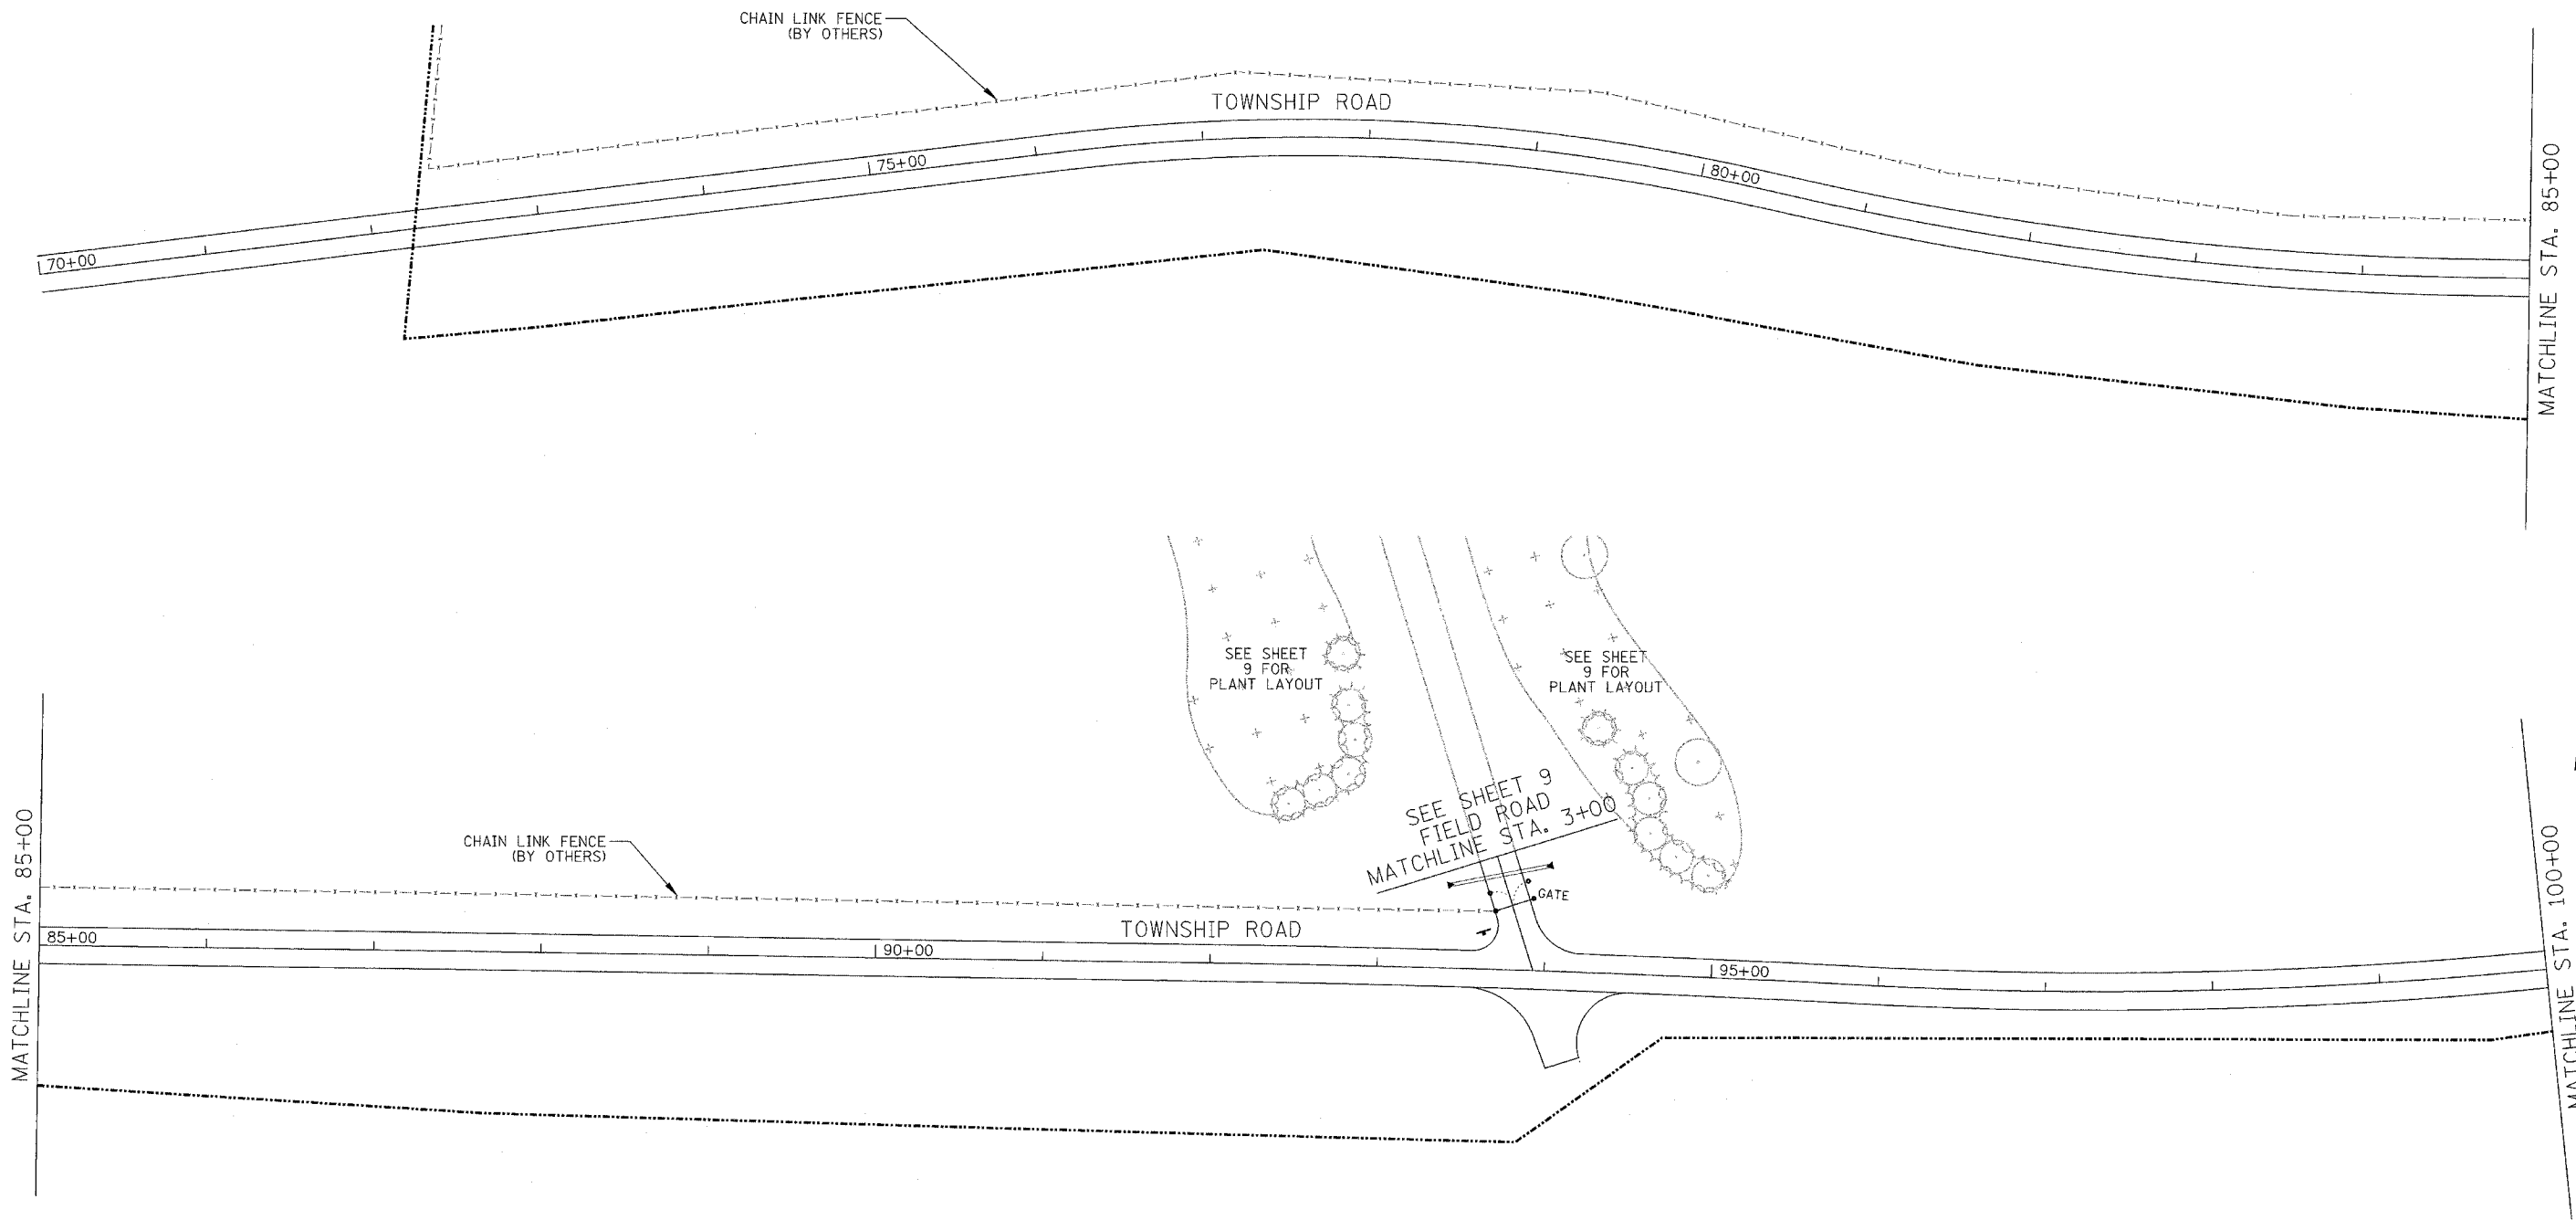

MATCHLINE STA. 85+00

MATCHLINE STA. 85+00

MATCHLINE STA. 100+00
SEE SHEET 6

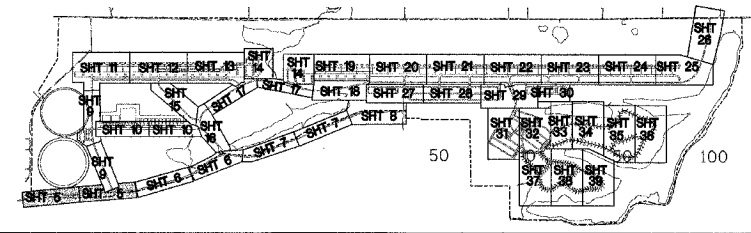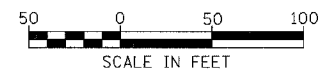

ILLINOIS DEPARTMENT OF TRANSPORTATION

PLAN VIEW
TOWNSHIP ROAD
LANDSCAPING

PARK ROADS
SECTION DIST. 8 WSC 2006-1
RANDOLPH COUNTY

DRAWN BY: