


FAP RTE.	SECTION	COUNTY	TOTAL SHTS	SHT NO.
PARK ROADS	DIST. 8 WSC 2006-1	RANDOLPH	43	8
STA. 160+00		TO STA. 174+44.07		

CONTRACT NO. 76972

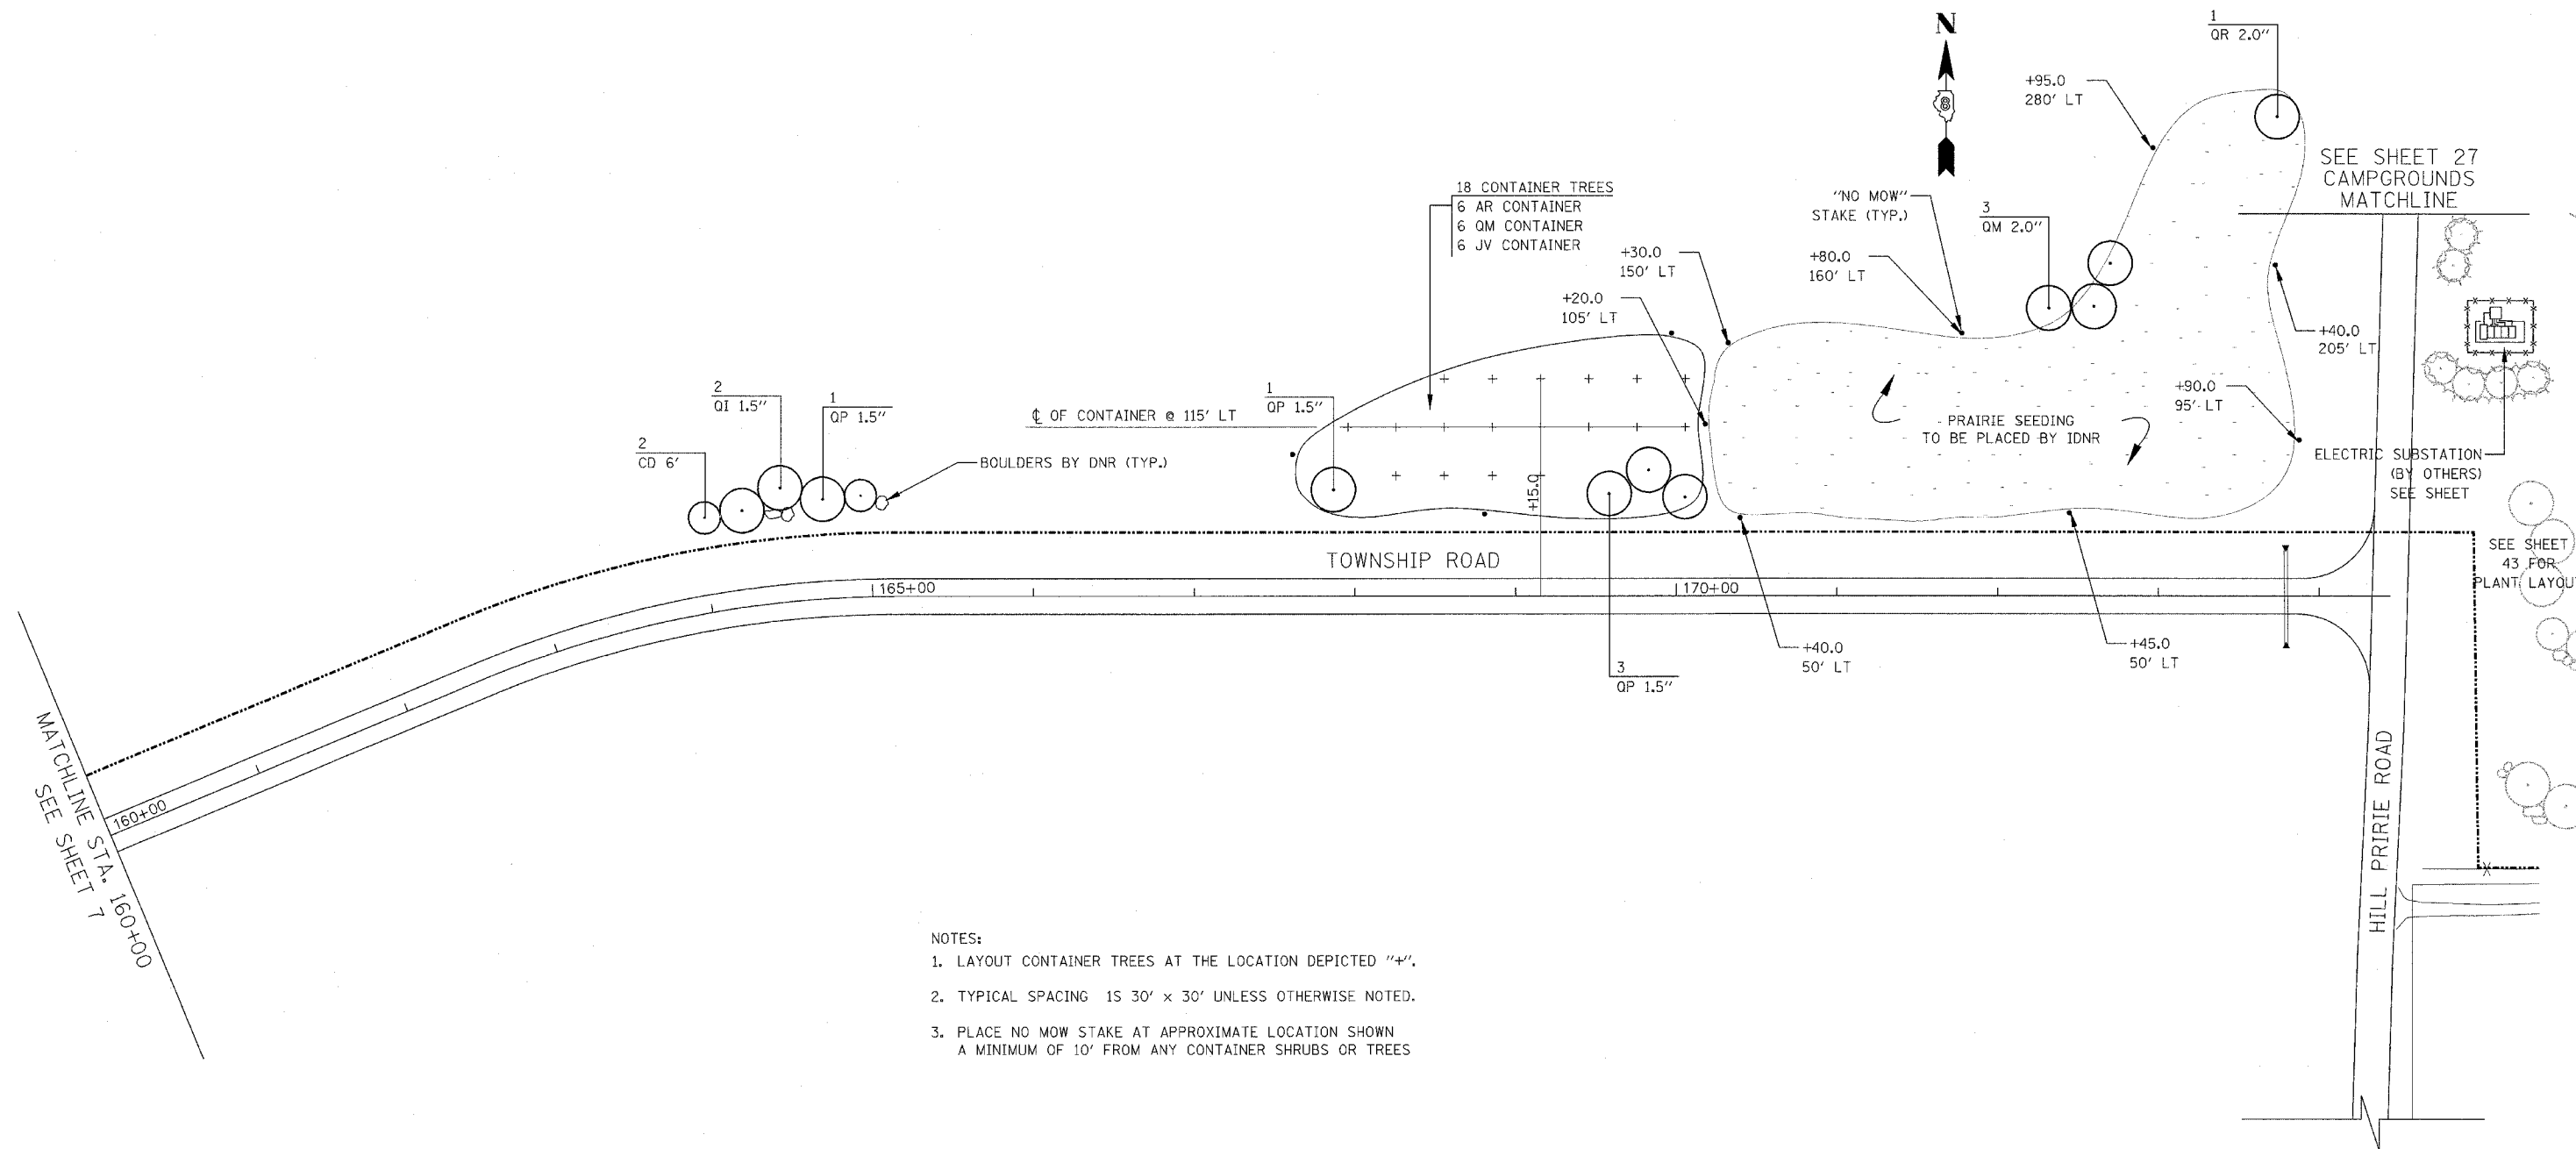


- NOTES:
1. LAYOUT CONTAINER TREES AT THE LOCATION DEPICTED "X".
 2. TYPICAL SPACING 1S 30' x 30' UNLESS OTHERWISE NOTED.
 3. PLACE NO MOW STAKE AT APPROXIMATE LOCATION SHOWN A MINIMUM OF 10' FROM ANY CONTAINER SHRUBS OR TREES

MATCHLINE STA. 160+00
SEE SHEET 7

SEE SHEET 27
CAMPGROUNDS
MATCHLINE

SEE SHEET
43 FOR
PLANT LAYOUT

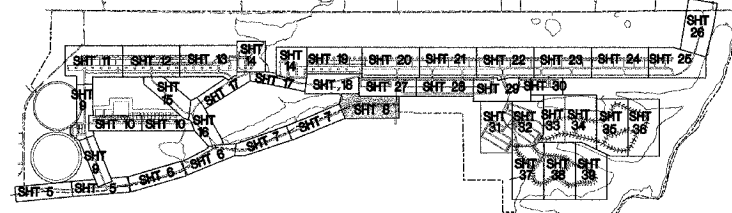

ILLINOIS DEPARTMENT OF TRANSPORTATION
PLAN VIEW
TOWNSHIP ROAD
LANDSCAPING
 PARK ROADS
 SECTION DIST. 8 WSC 2006-1
 RANDOLPH COUNTY
 DRAWN BY: