



FAP NO.	SECTION	COUNTY	TOTAL SHTS	SHT NO.
PARK ROADS	DIST. 8 WSC 2006-1	RANDOLPH	43	14
STA.	TO STA.			


CONTRACT NO. 76972

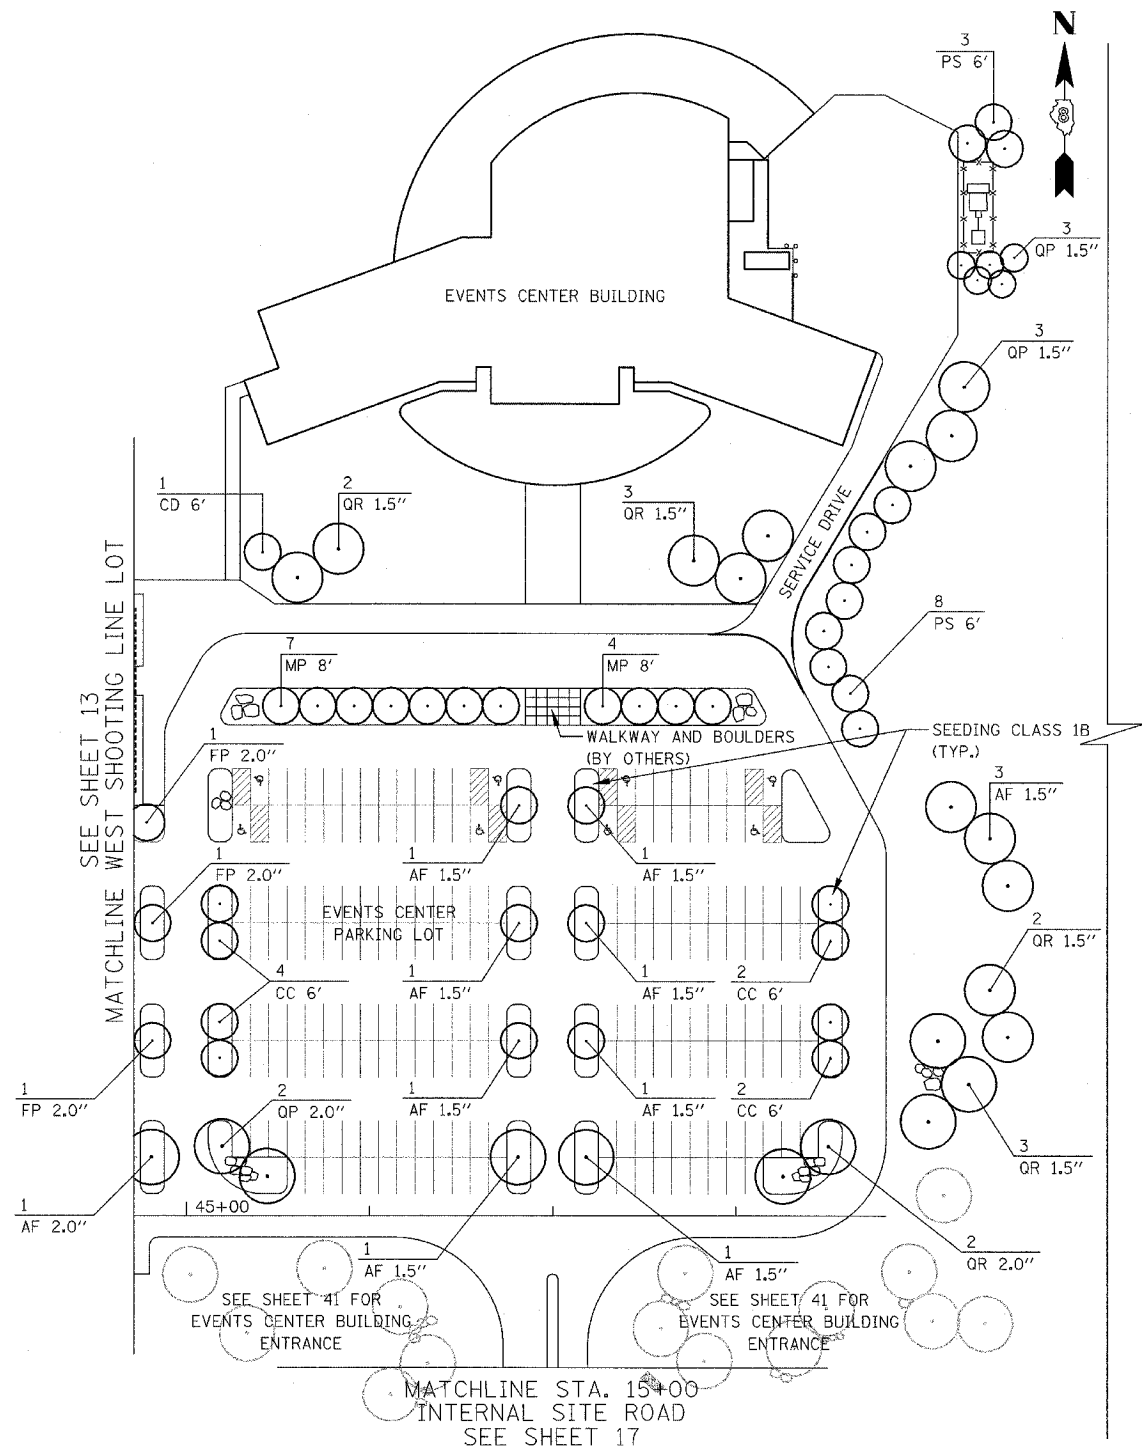

EVENTS CENTER BUILDING LOT

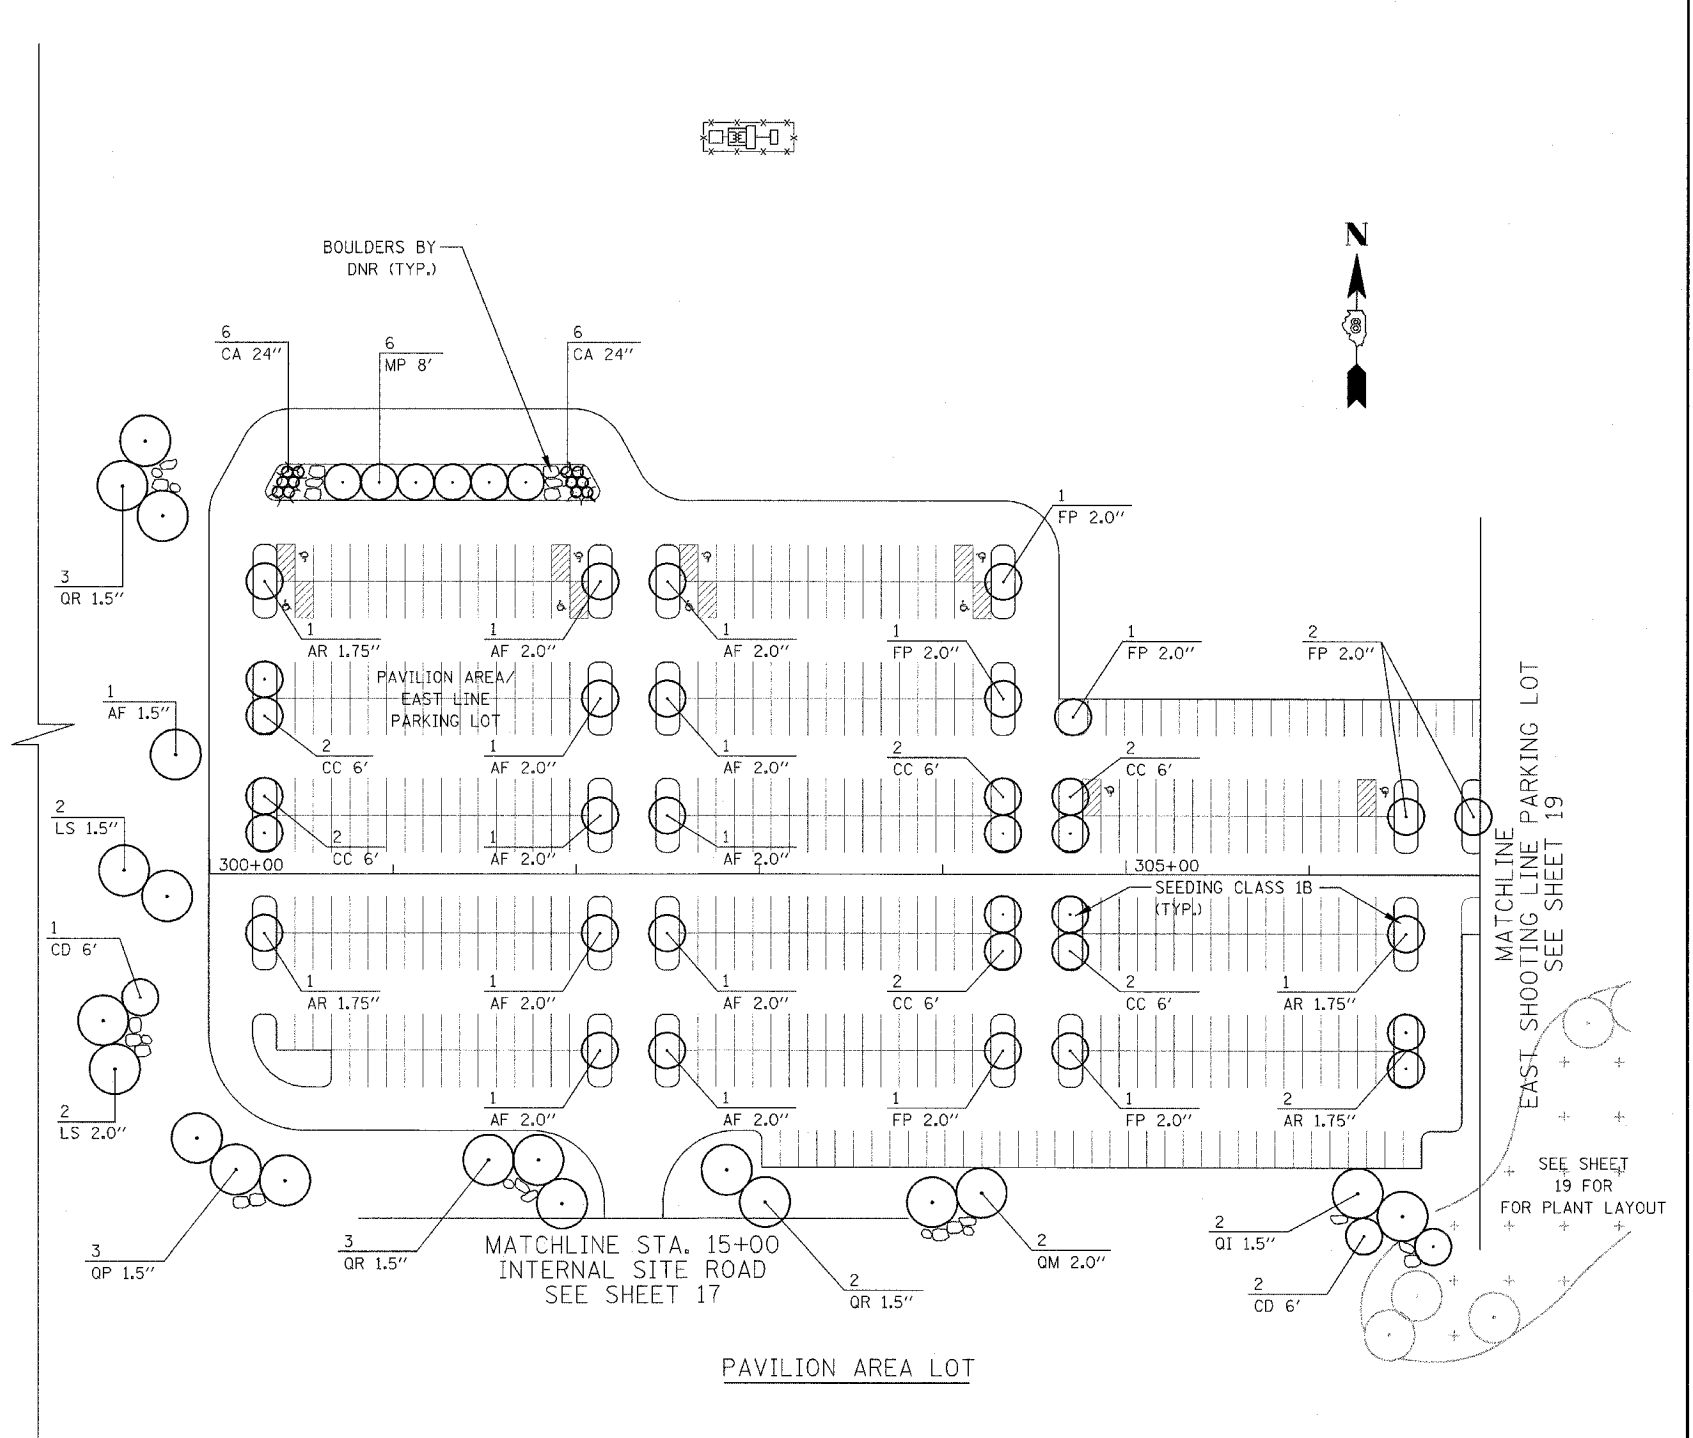

PAVILION AREA LOT

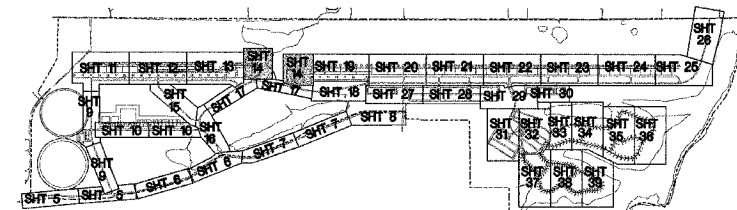

ILLINOIS DEPARTMENT OF TRANSPORTATION  
**PLAN VIEW**  
**EVENTS CENTER BUILDING LOT & PAVILION AREA LOT**  
 LANDSCAPING  
 PARK ROADS  
 SECTION DIST. 8 WSC 2006-1  
 RANDOLPH COUNTY

DRAWN BY: