

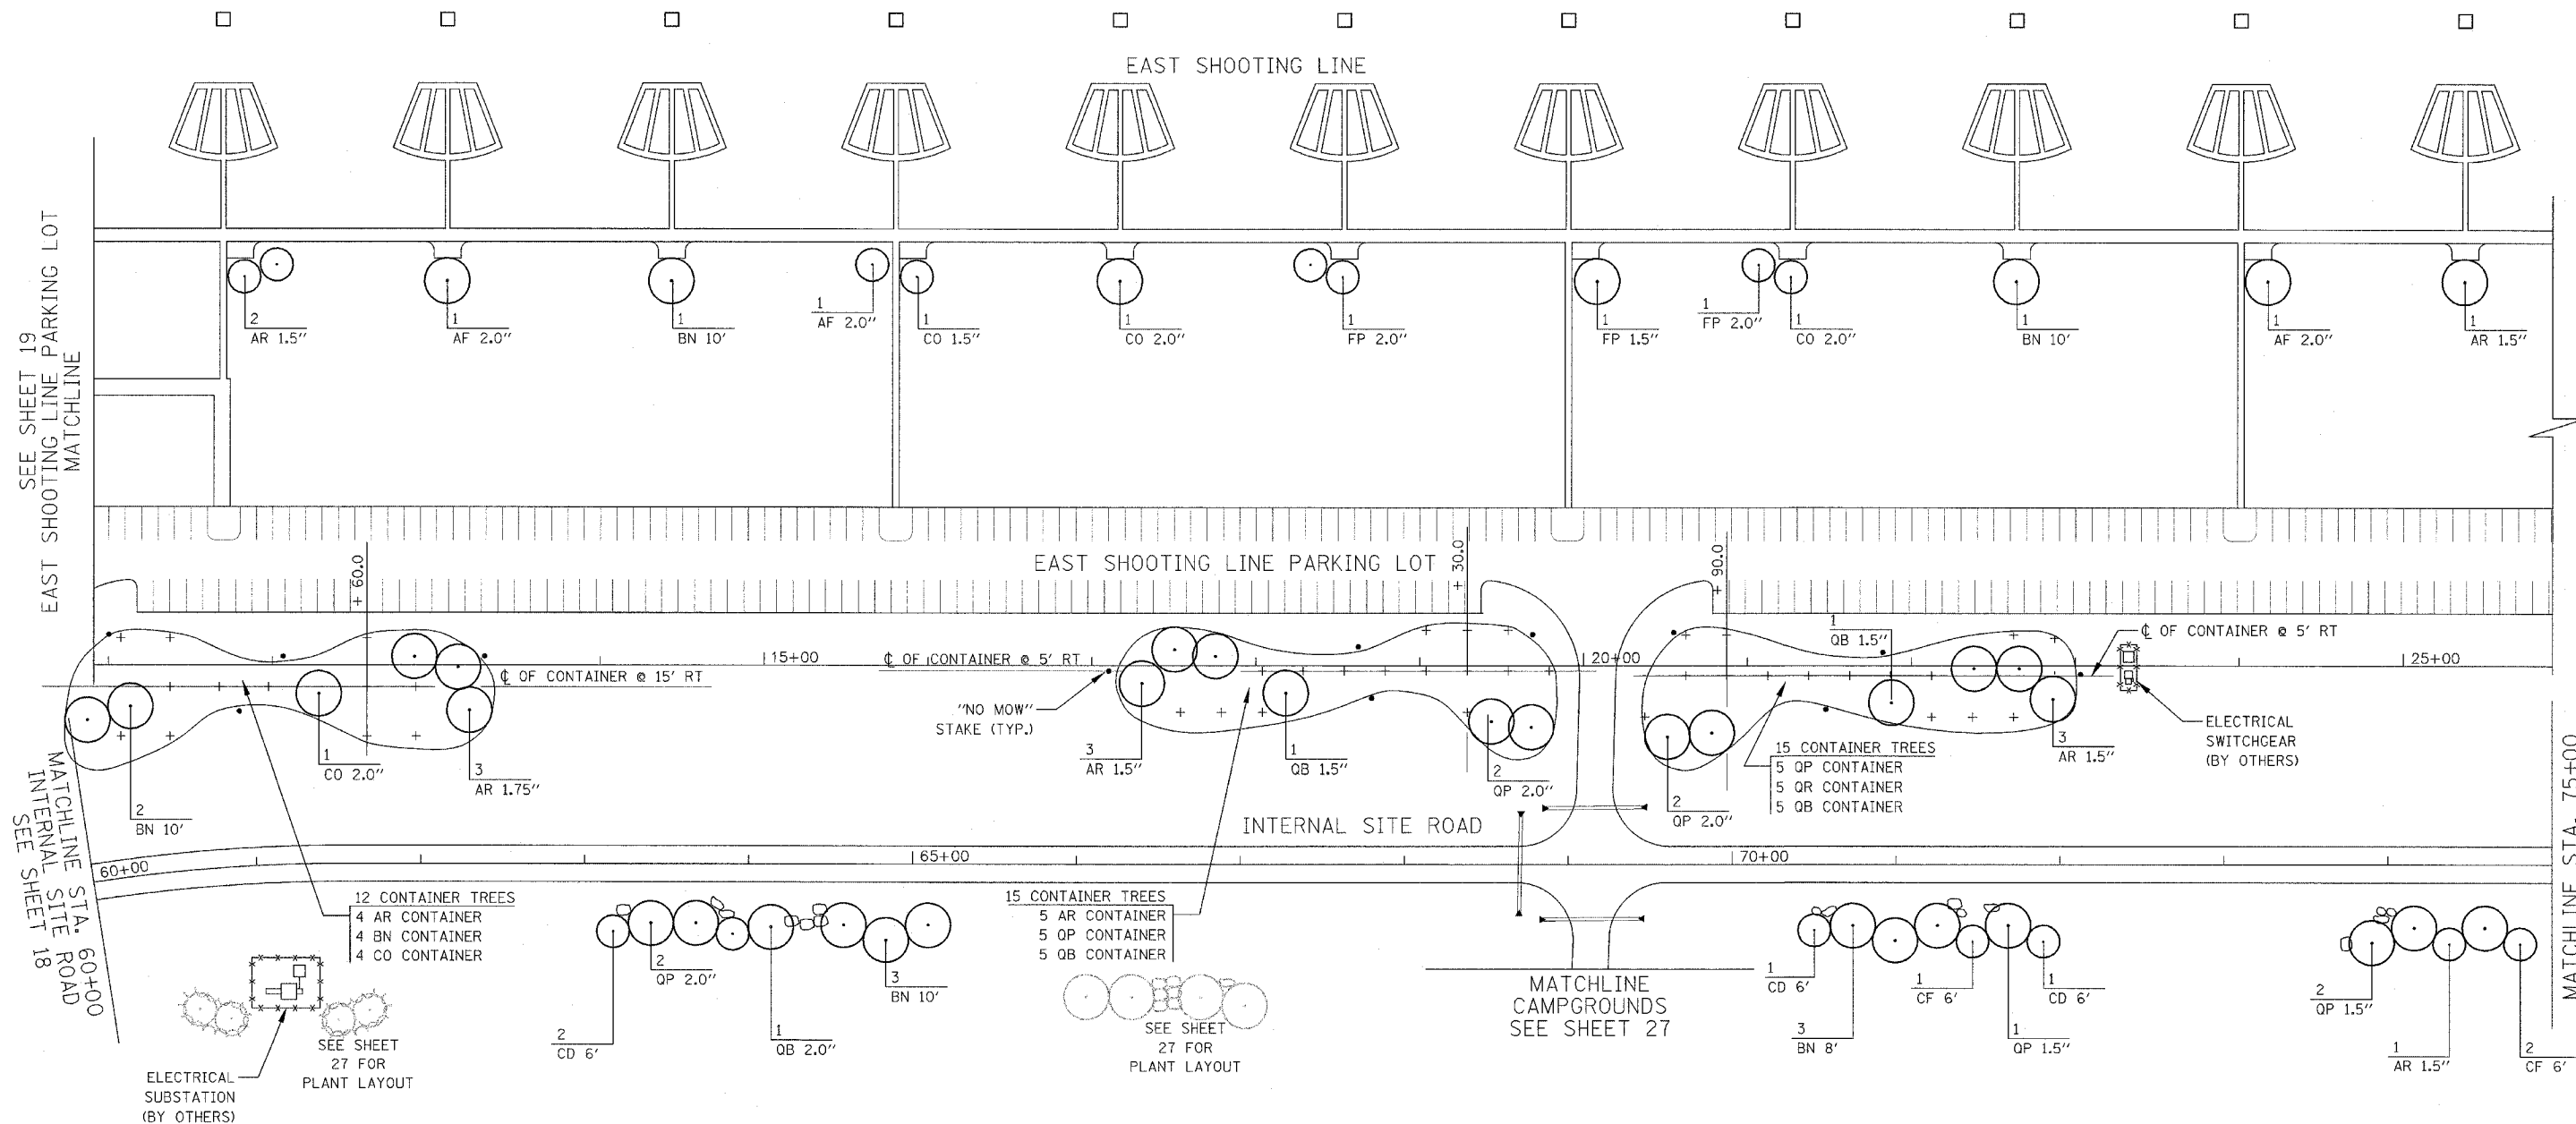


PAP. #/E.	SECTION	COUNTY	TOTAL SHTS.	SHT. NO.
PARK ROADS DIST. 8 WSC 2006-1		RANDOLPH	43	20
STA. 60+00	TO STA. 75+00			

CONTRACT NO. 76972

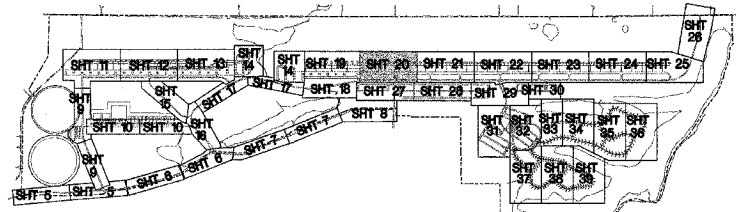

- NOTES:
- LAYOUT CONTAINER TREES AT THE LOCATION DEPICTED "+".
 - TYPICAL SPACING IS 30' x 30' UNLESS OTHERWISE NOTED.
 - PLACE NO MOW STAKE AT APPROXIMATE LOCATION SHOWN A MINIMUM OF 10' FROM ANY CONTAINER SHRUBS OR TREES

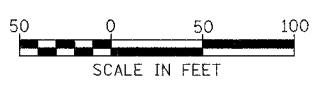

ILLINOIS DEPARTMENT OF TRANSPORTATION

PLAN VIEW
INTERNAL SITE ROAD
LANDSCAPING

PARK ROADS
SECTION DIST. 8 WSC 2006-1
RANDOLPH COUNTY

DRAWN BY:

SEE SHEET 19
EAST SHOOTING LINE PARKING LOT
MATCHLINE

MATCHLINE STA. 60+00
INTERNAL SITE ROAD
SEE SHEET 18

MATCHLINE STA. 75+00
SEE SHEET 21