


TWP RTE.	SECTION	COUNTY	TOTAL SHTS.	SHT NO.
PARK ROADS	DIST. 8 WSC 2006-1	RANDOLPH	43	31
STA.	TO STA.			

CONTRACT NO. 76972

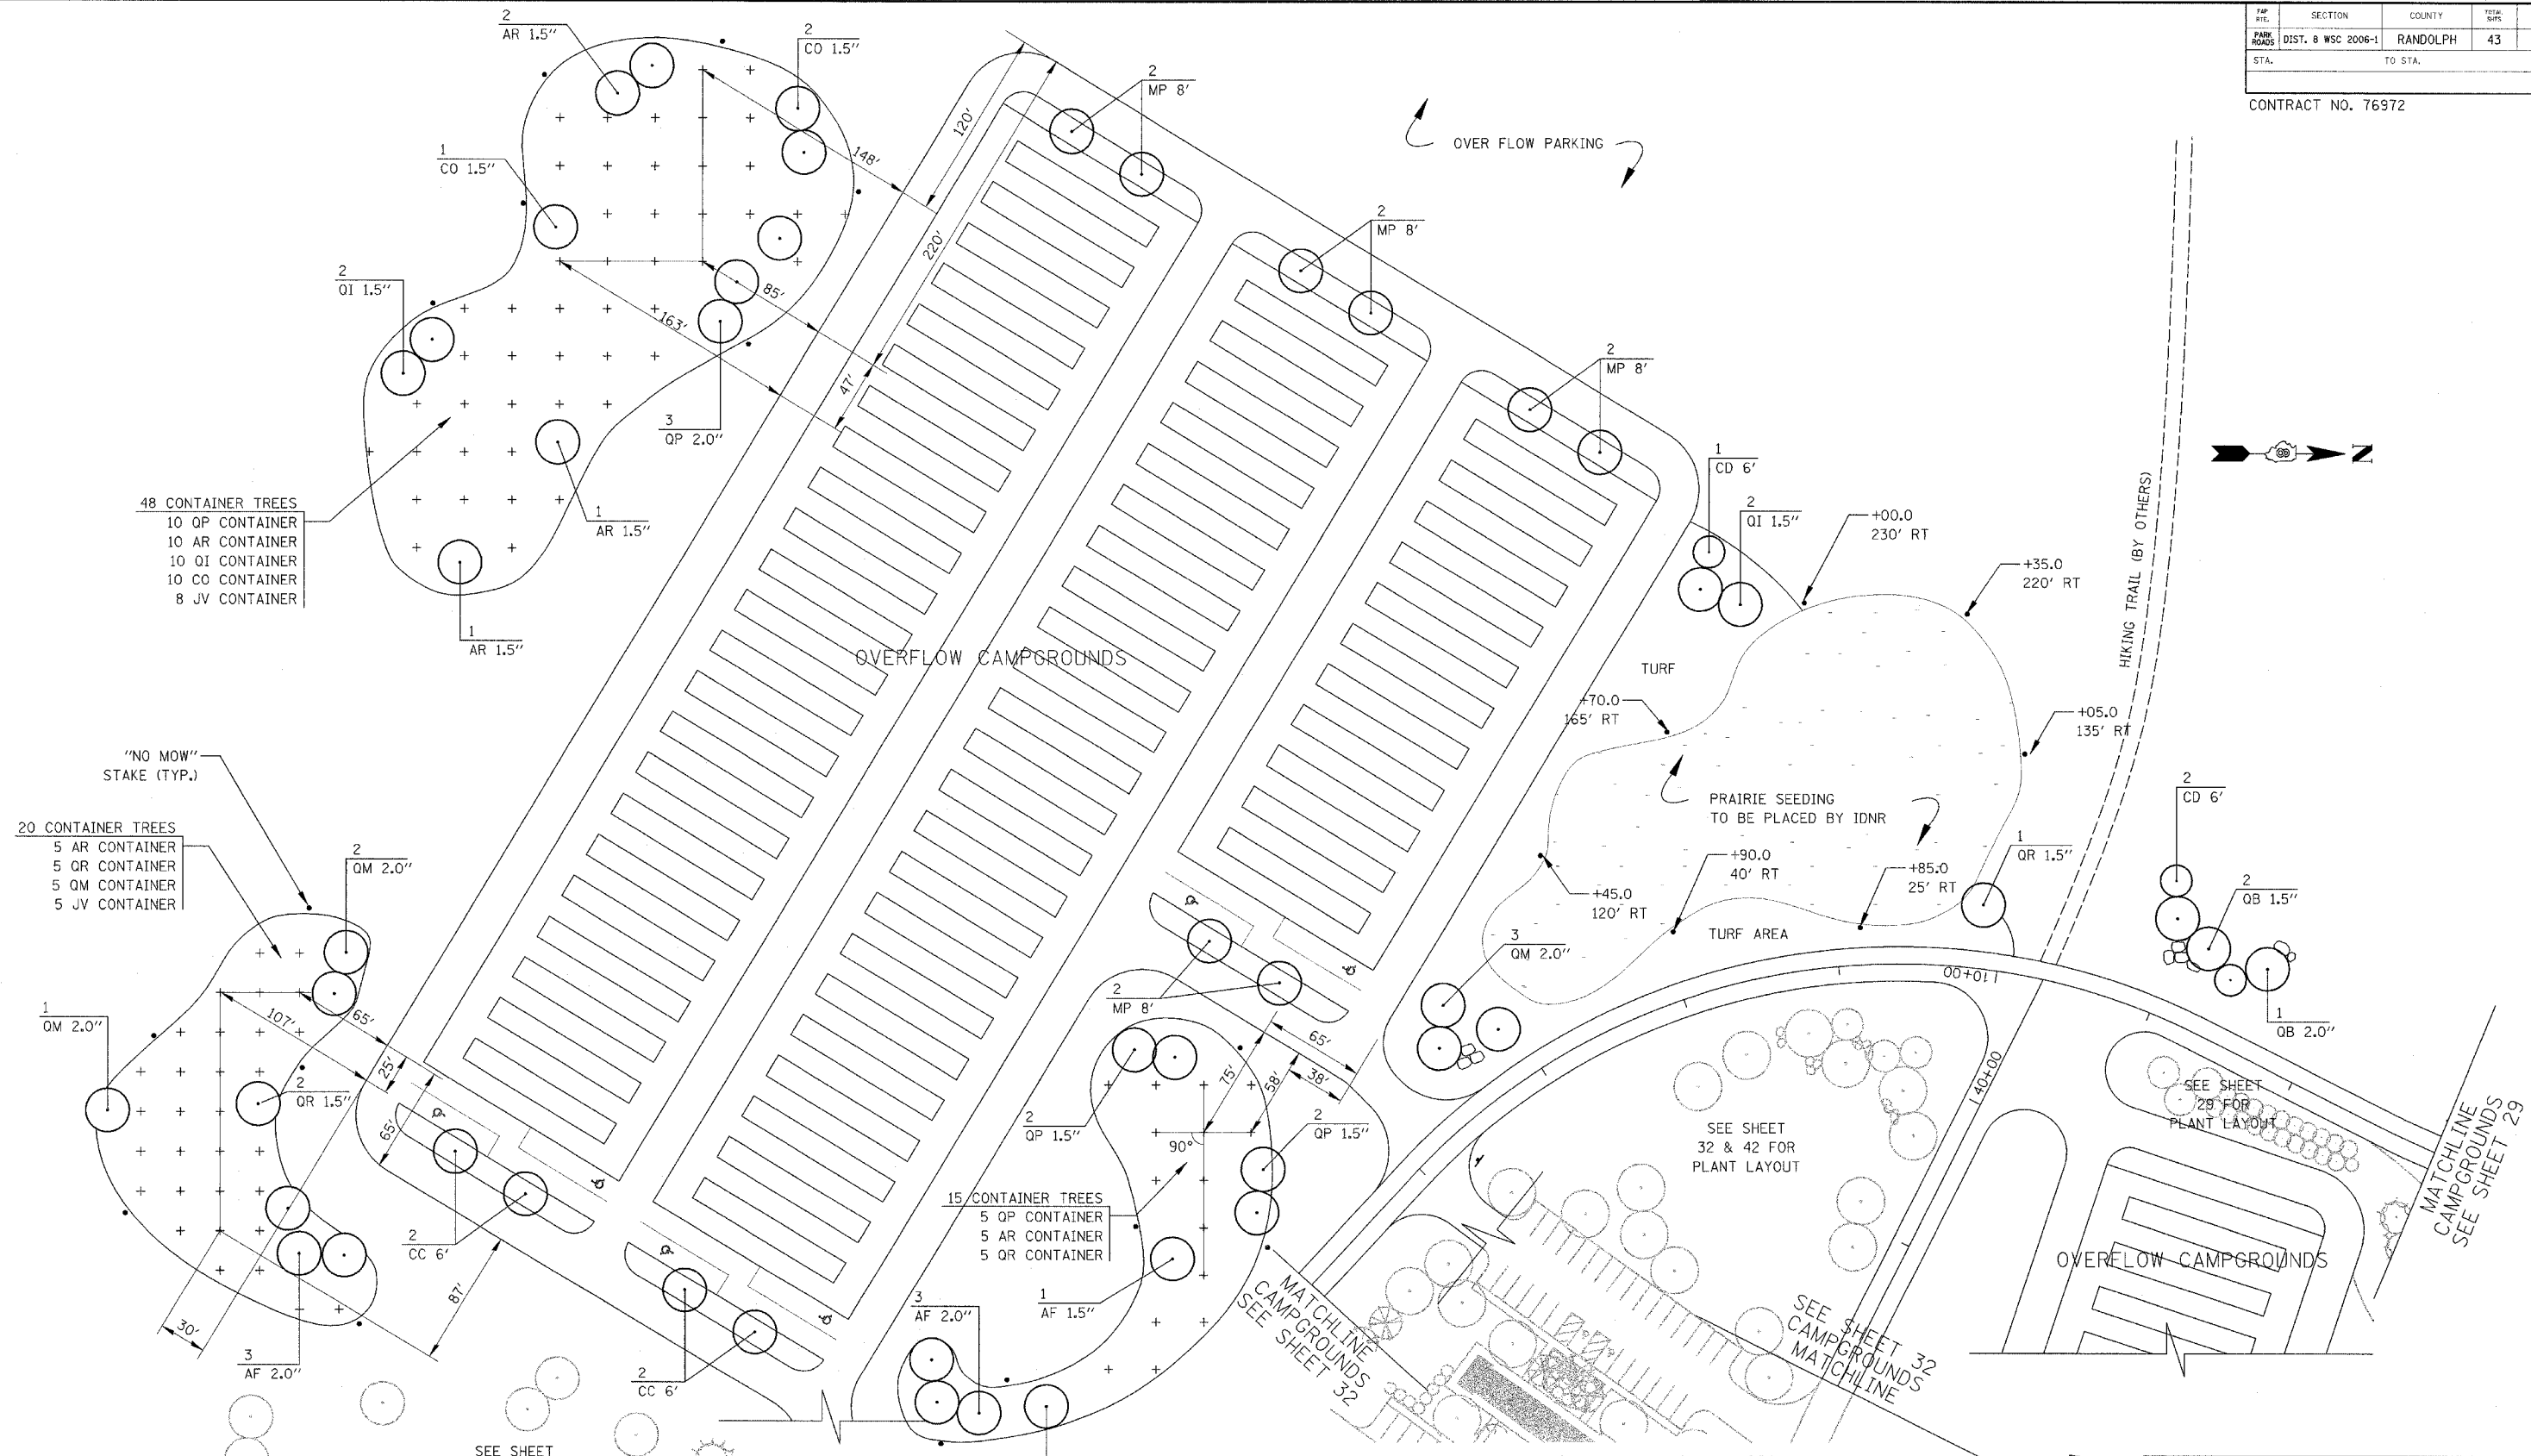


- 48 CONTAINER TREES  
 10 OP CONTAINER  
 10 AR CONTAINER  
 10 QI CONTAINER  
 10 CO CONTAINER  
 8 JV CONTAINER

- 20 CONTAINER TREES  
 5 AR CONTAINER  
 5 QR CONTAINER  
 5 QM CONTAINER  
 5 JV CONTAINER

- 15 CONTAINER TREES  
 5 OP CONTAINER  
 5 AR CONTAINER  
 5 QR CONTAINER

- NOTES:  
 1. LAYOUT CONTAINER TREES AT THE LOCATION DEPICTED "4".  
 2. TYPICAL SPACING IS 30' x 30' UNLESS OTHERWISE NOTED.  
 3. PLACE NO MOW STAKE AT APPROXIMATE LOCATION SHOWN A MINIMUM OF 10' FROM ANY CONTAINER SHRUBS OR TREES

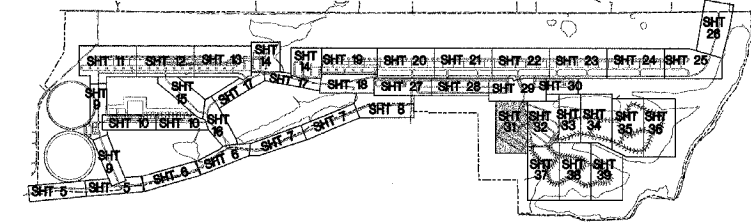

ILLINOIS DEPARTMENT OF TRANSPORTATION  
**PLAN VIEW  
 CAMPGROUNDS  
 LANDSCAPING**  
 PARK ROADS  
 SECTION DIST. 8 WSC 2006-1  
 RANDOLPH COUNTY  
 DRAWN BY: