




SECTION	COUNTY	TOTAL SHEETS	SHEET NO.
DIST. 8 WSC 2006-1	RANDOLPH	43	33
STA. TO STA.			

CONTRACT NO. 76972

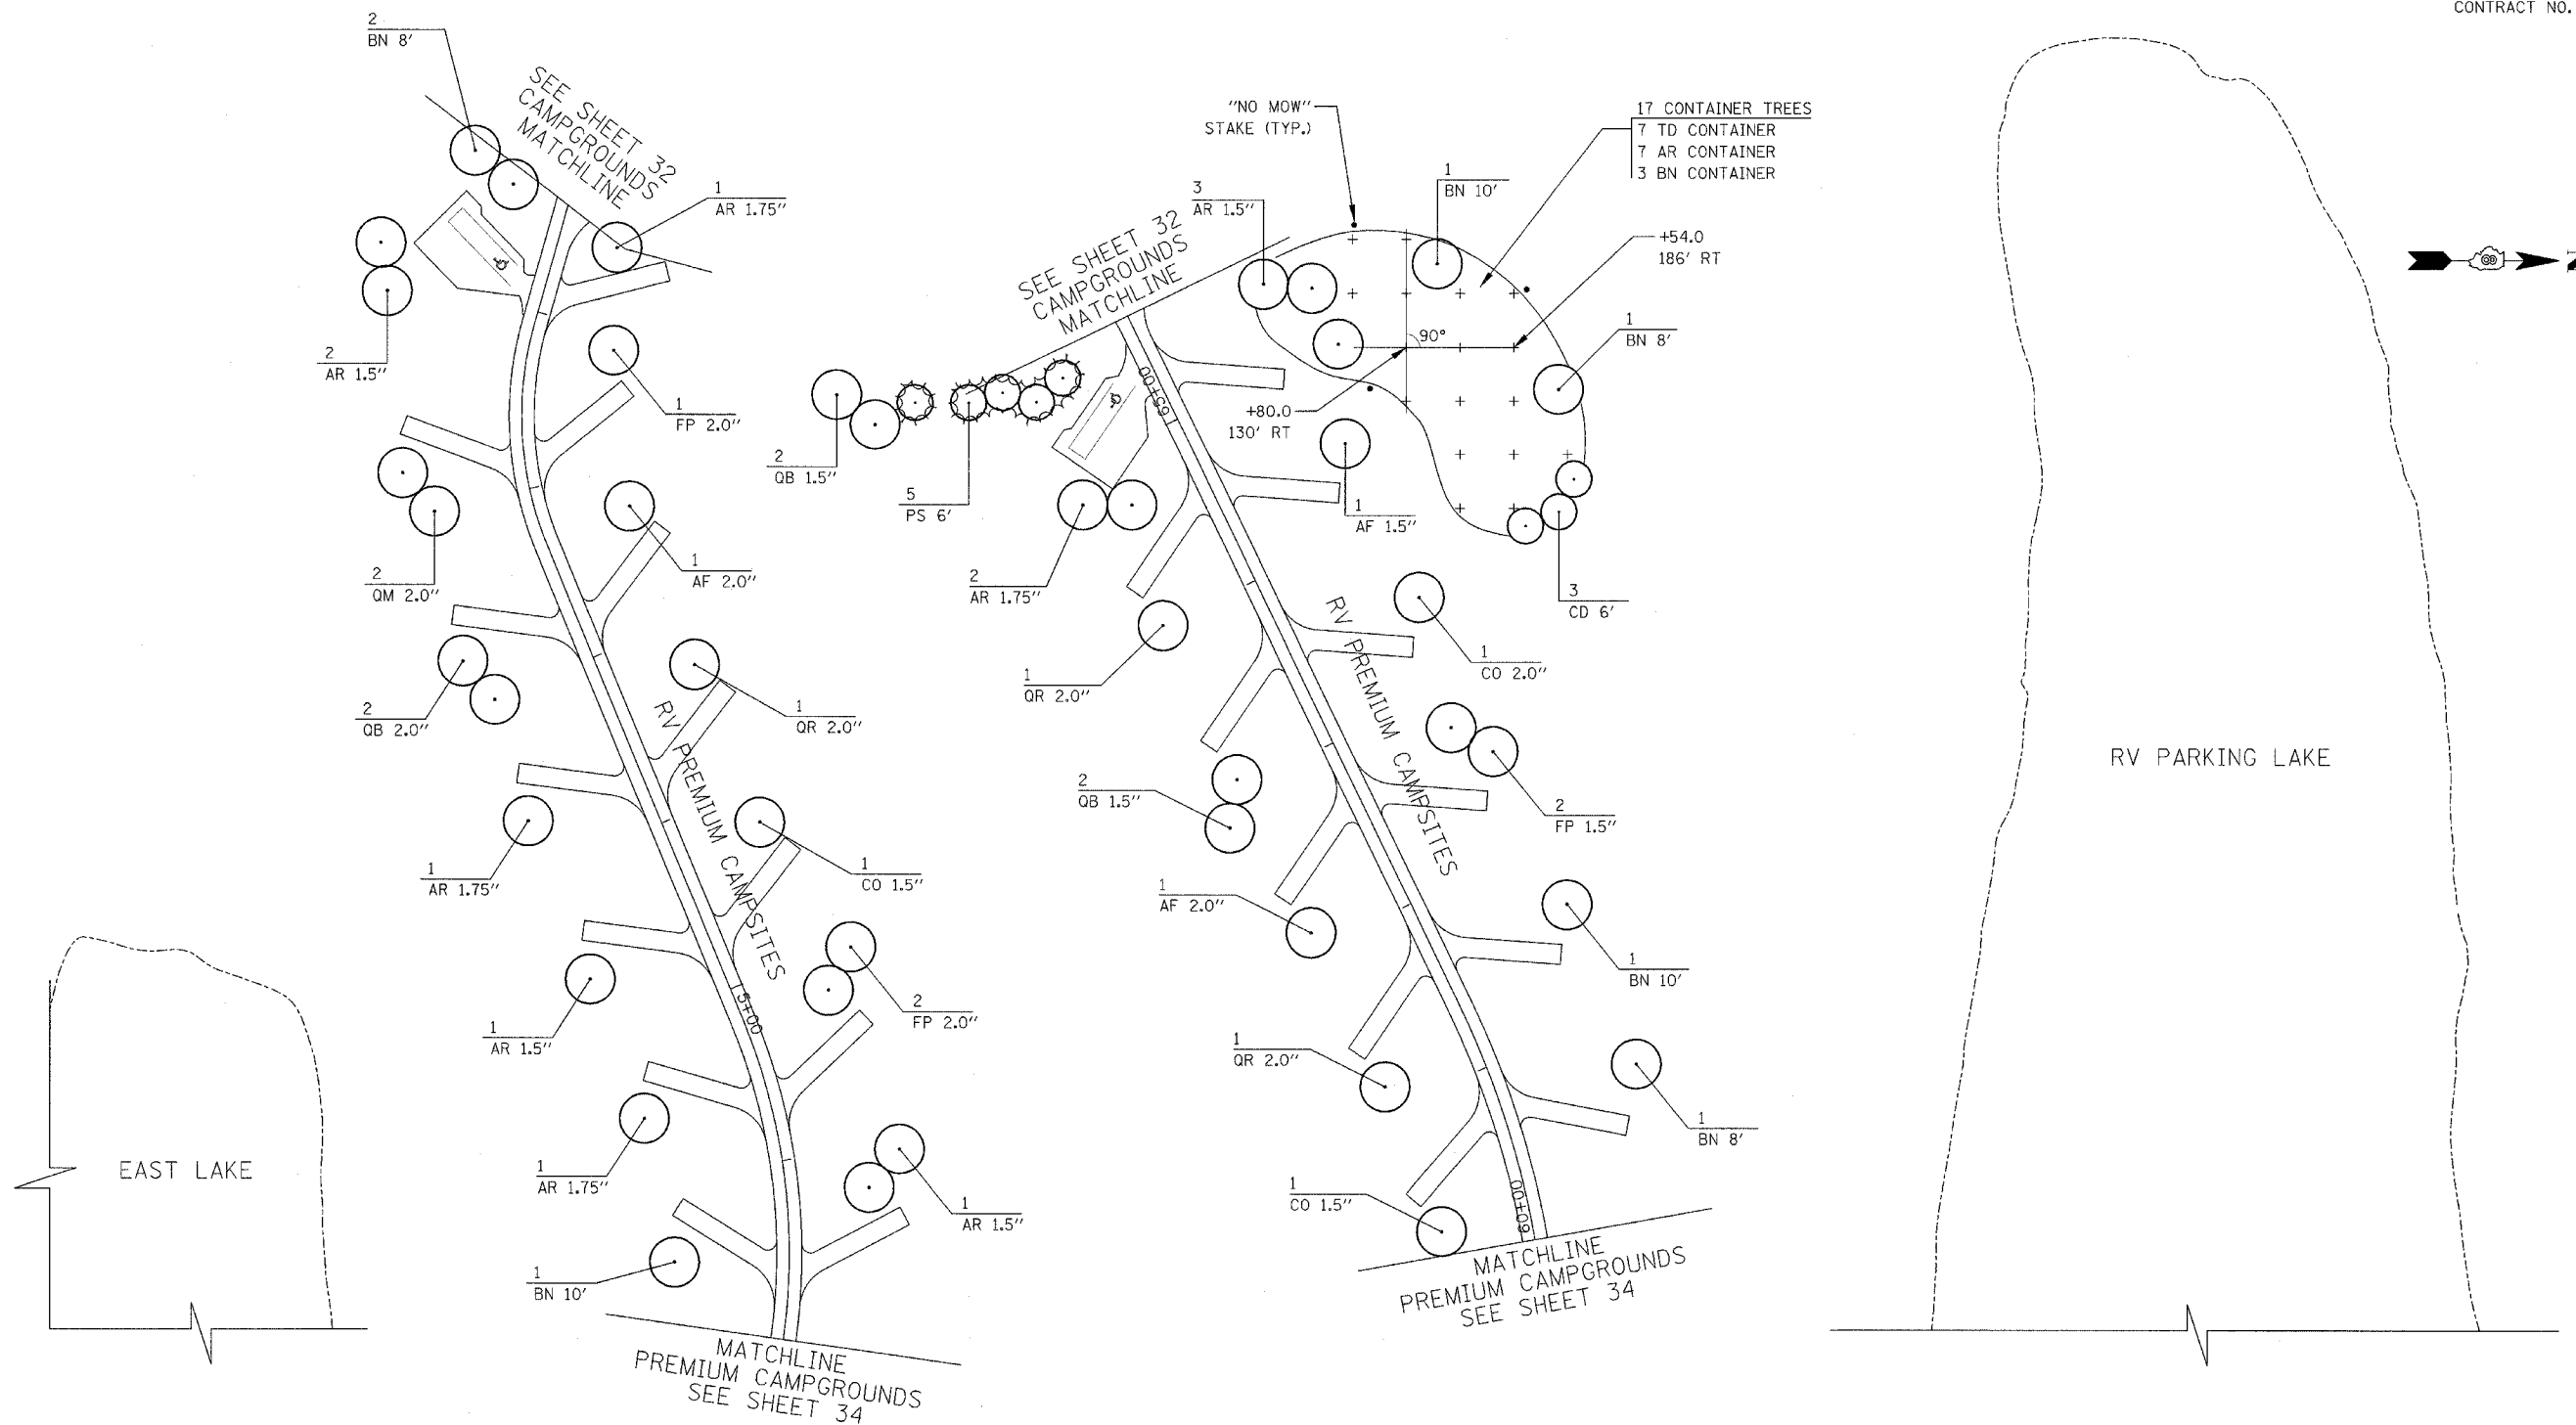

NOTES:

- LAYOUT CONTAINER TREES AT THE LOCATION DEPICTED "4".
- TYPICAL SPACING IS 30' x 30' UNLESS OTHERWISE NOTED.
- PLACE NO MOW STAKE AT APPROXIMATE LOCATION SHOWN A MINIMUM OF 10' FROM ANY CONTAINER SHRUBS OR TREES

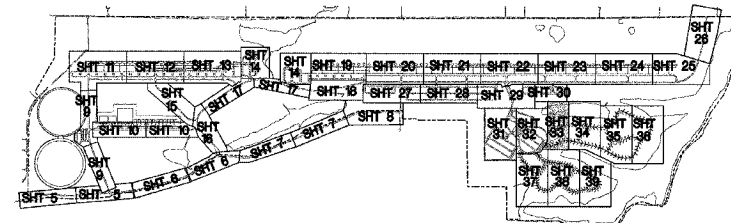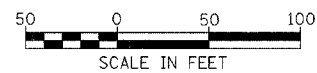

ILLINOIS DEPARTMENT OF TRANSPORTATION

PLAN VIEW
PREMIUM CAMPGROUNDS
LANDSCAPING

PARK ROADS
SECTION DIST. 8 WSC 2006-1
RANDOLPH COUNTY

DRAWN BY: