


PAP. NO.	SECTION	COUNTY	TOTAL SHEETS	SHEET NO.
PARK ROADS	DIST. 8 WSC 2006-1	RANDOLPH	43	39
STA.	TO STA.			



CONTRACT NO. 76972

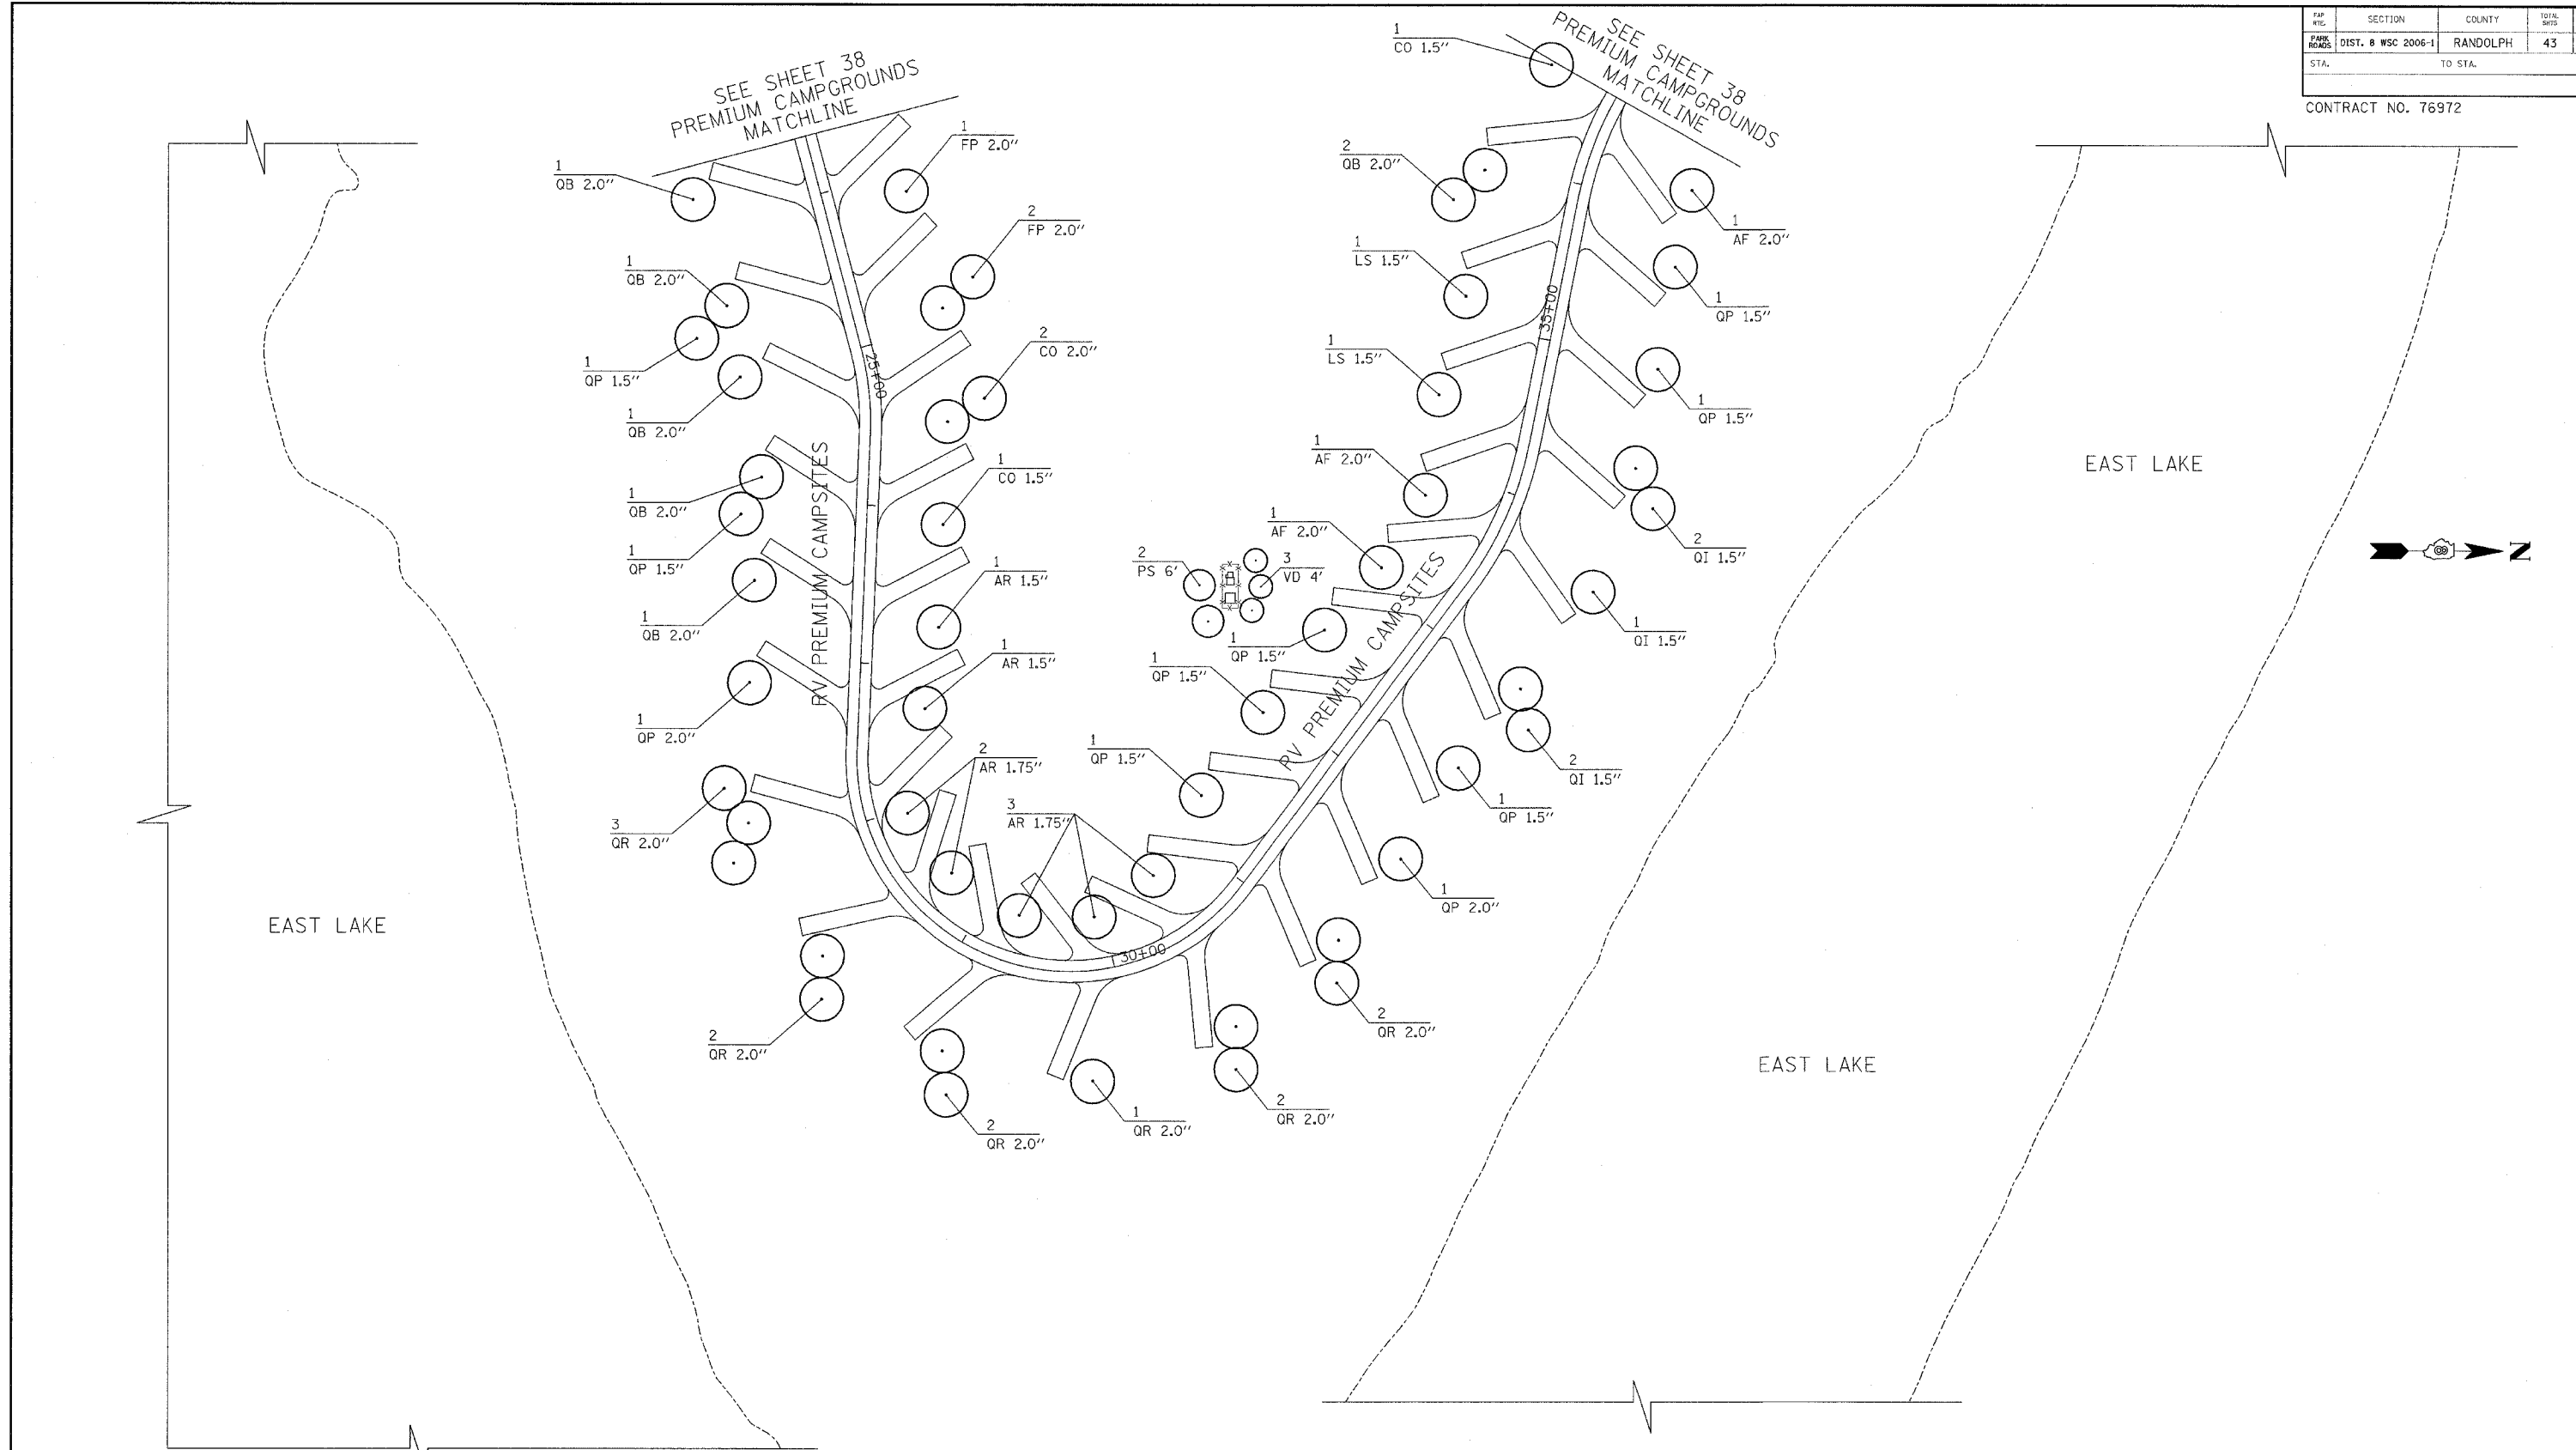

EAST LAKE

EAST LAKE

EAST LAKE

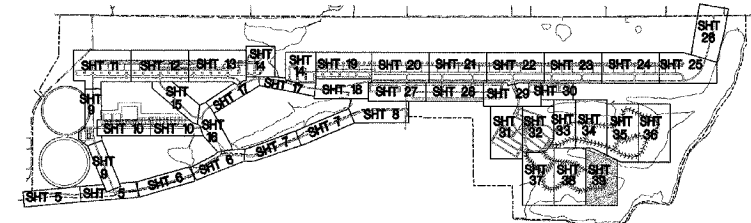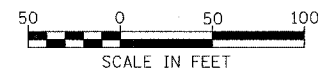

ILLINOIS DEPARTMENT OF TRANSPORTATION
PLAN VIEW
PREMIUM CAMPGROUNDS
LANDSCAPING
 PARK ROADS
 SECTION DIST. 8 WSC 2006-1
 RANDOLPH COUNTY
 DRAWN BY: