


F&P FIG.	SECTION	COUNTY	TOTAL SITS	SIT NO.
PARK ROADS	DIST. 8 WSC 2006-1	RANDOLPH	43	42
STA.		TO STA.		

CONTRACT NO. 76972

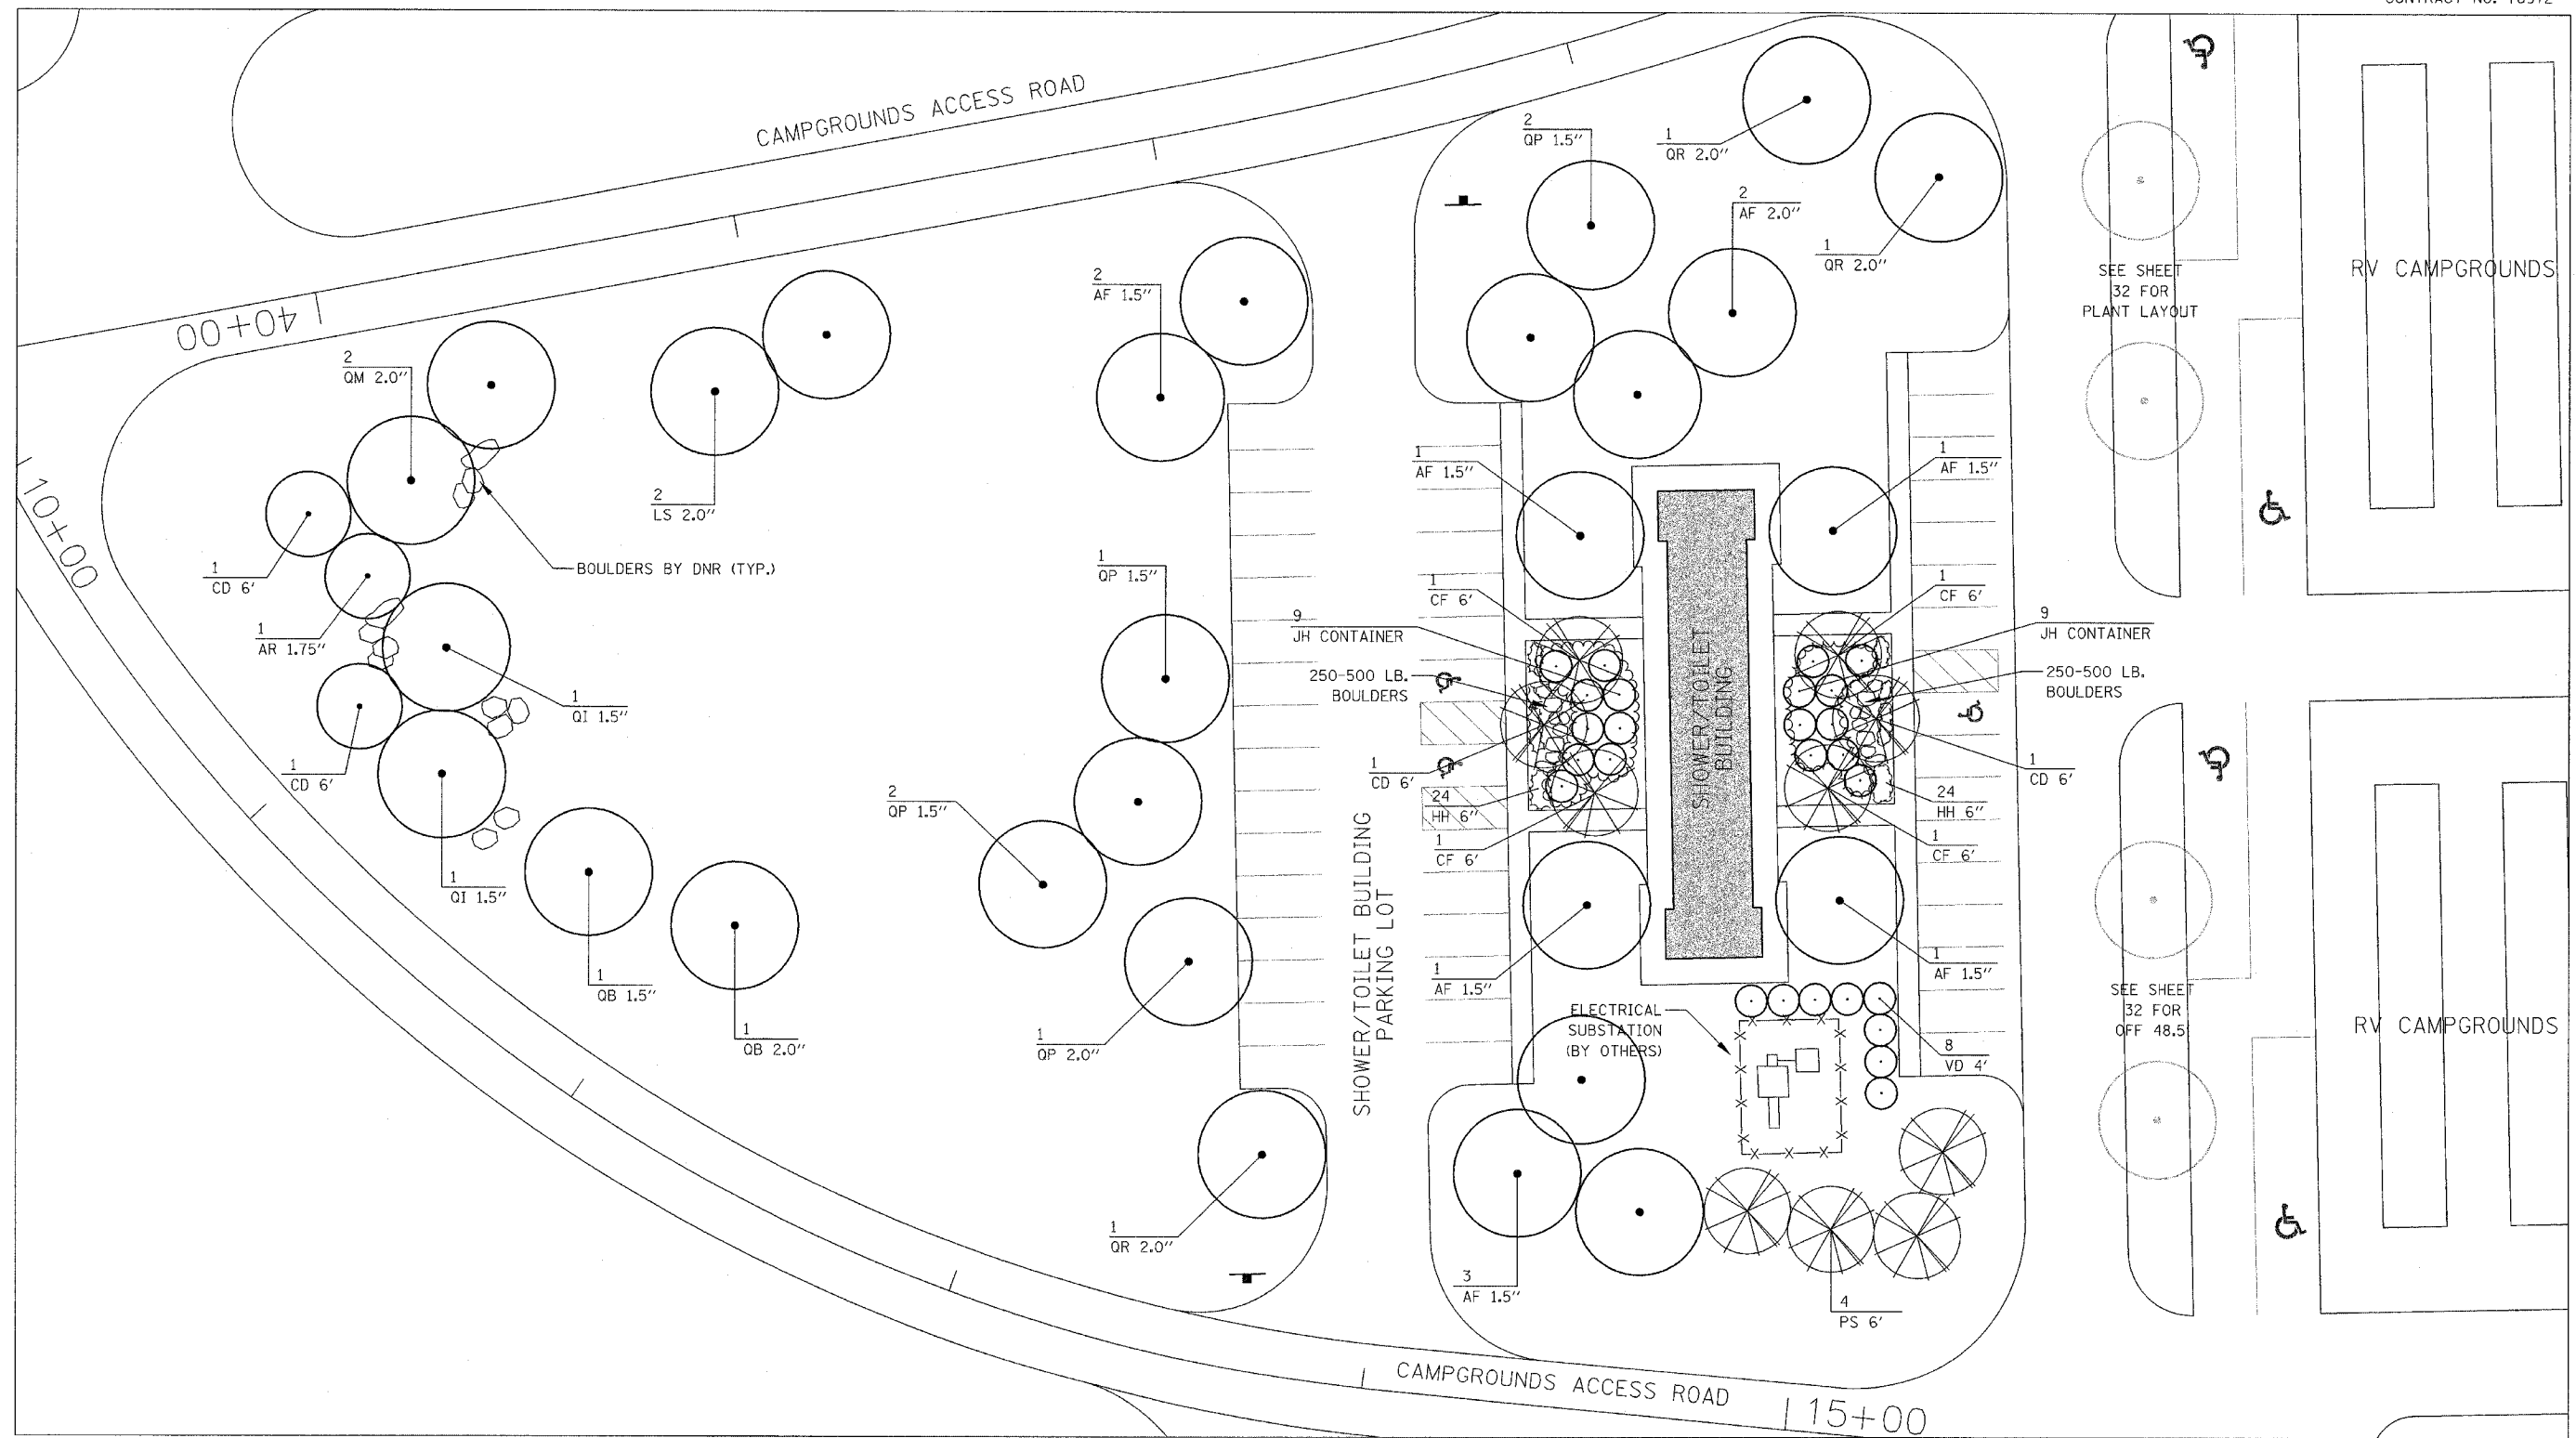

ILLINOIS DEPARTMENT OF TRANSPORTATION
PLAN VIEW
SHOWER BUILDING AREA
LANDSCAPING
 PARK ROADS
 SECTION DIST. 8 WSC 2006-1
 RANDOLPH COUNTY

DRAWN BY: