


**PLAN**  
(SPANS 1 THRU 4)

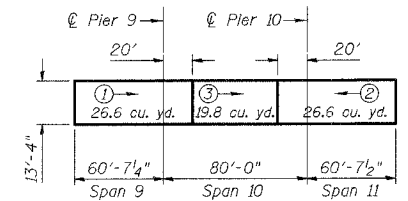

**PLAN**  
(SPANS 9 THRU 11)


**DECK POURING SEQUENCE**

The rate of placing concrete shall equal or exceed 1/2 span length per hour, but not exceed 50 cu. yd. per hour.

The contractor may submit an alternate pouring sequence subject to approval of the Engineer.

① Indicates sequence number and pouring direction

- Notes
- For Bill of Material see sheet S9.
  - Top of deck surface shall have Type A final finish with hand tining operations as per Sec. 420.11 of the Standard Specifications.
  - For sections A-A, A1-A1 & A2-A2 see sheet S10

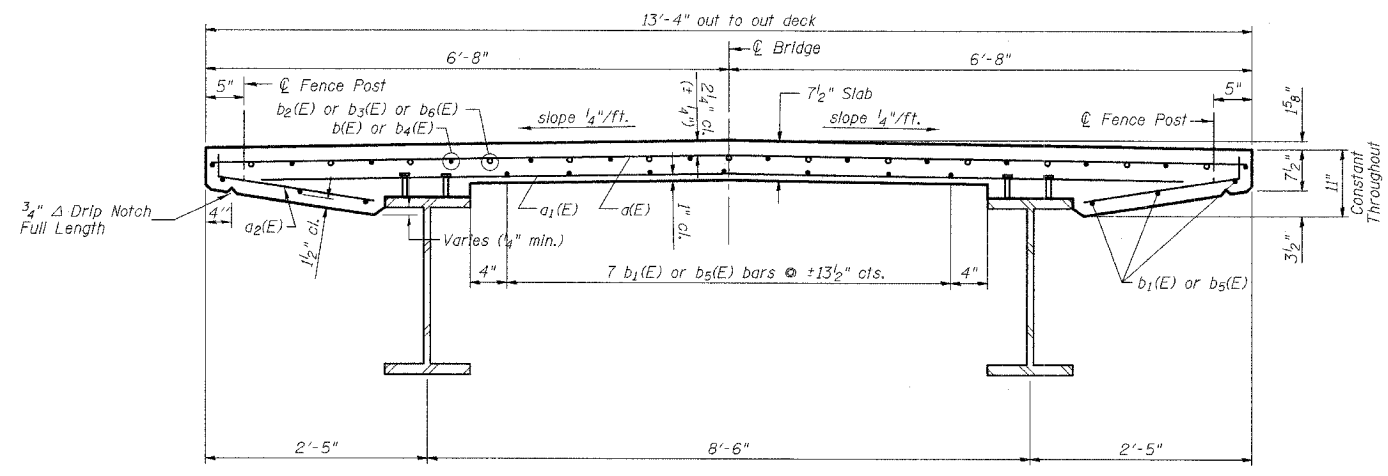

**CROSS SECTION B-B**

PREPARED FOR:  
WHEATON PARK DISTRICT  
666 S. MAIN STREET  
WHEATON, ILLINOIS 60187



PREPARED BY:  
**CEMCON, Ltd.**  
Consulting Engineers, Land Surveyors & Planners  
2280 White Oak Circle, Suite 100  
Aurora, Illinois 60504-9675  
Ph: 630.862.2100 Fax: 630.862.2199  
E-Mail: cadd@cemcon.com Website: www.cemcon.com

NO.		DATE		DESCRIPTION	

**DECK PLAN - SHEET 1 OF 2**

**PEDESTRIAN/BICYCLE PATH BRIDGE OVER UNION PACIFIC RAILROAD**

FILE NAME: DECK PLAN	DSGN. BY: MMH	JOB NO.: 551.007	FLD. BK./PG.: -----	SHEET NO. 21 of 54
DISC. NUMBER: 551007	DRN. BY: RDS	DATE: 04-26-04	SCALE: 1" = 20'	