


FAU RTE	SECTION	COUNTY	TOTAL SHEETS	SHEET NO
2832	00-00218-00-FP	COOK	108	88
STA. 42+37.94		TO STA. 43+50.00		
FED. ROAD DIST. NO. 1 ILLINOIS FED. AID PROJECT				

CONTRACT NO. 83773

FINAL SURVEY PLOTTED DATE AREAS CHECKED

ORIGINAL SURVEY PLOTTED DATE AREAS CHECKED

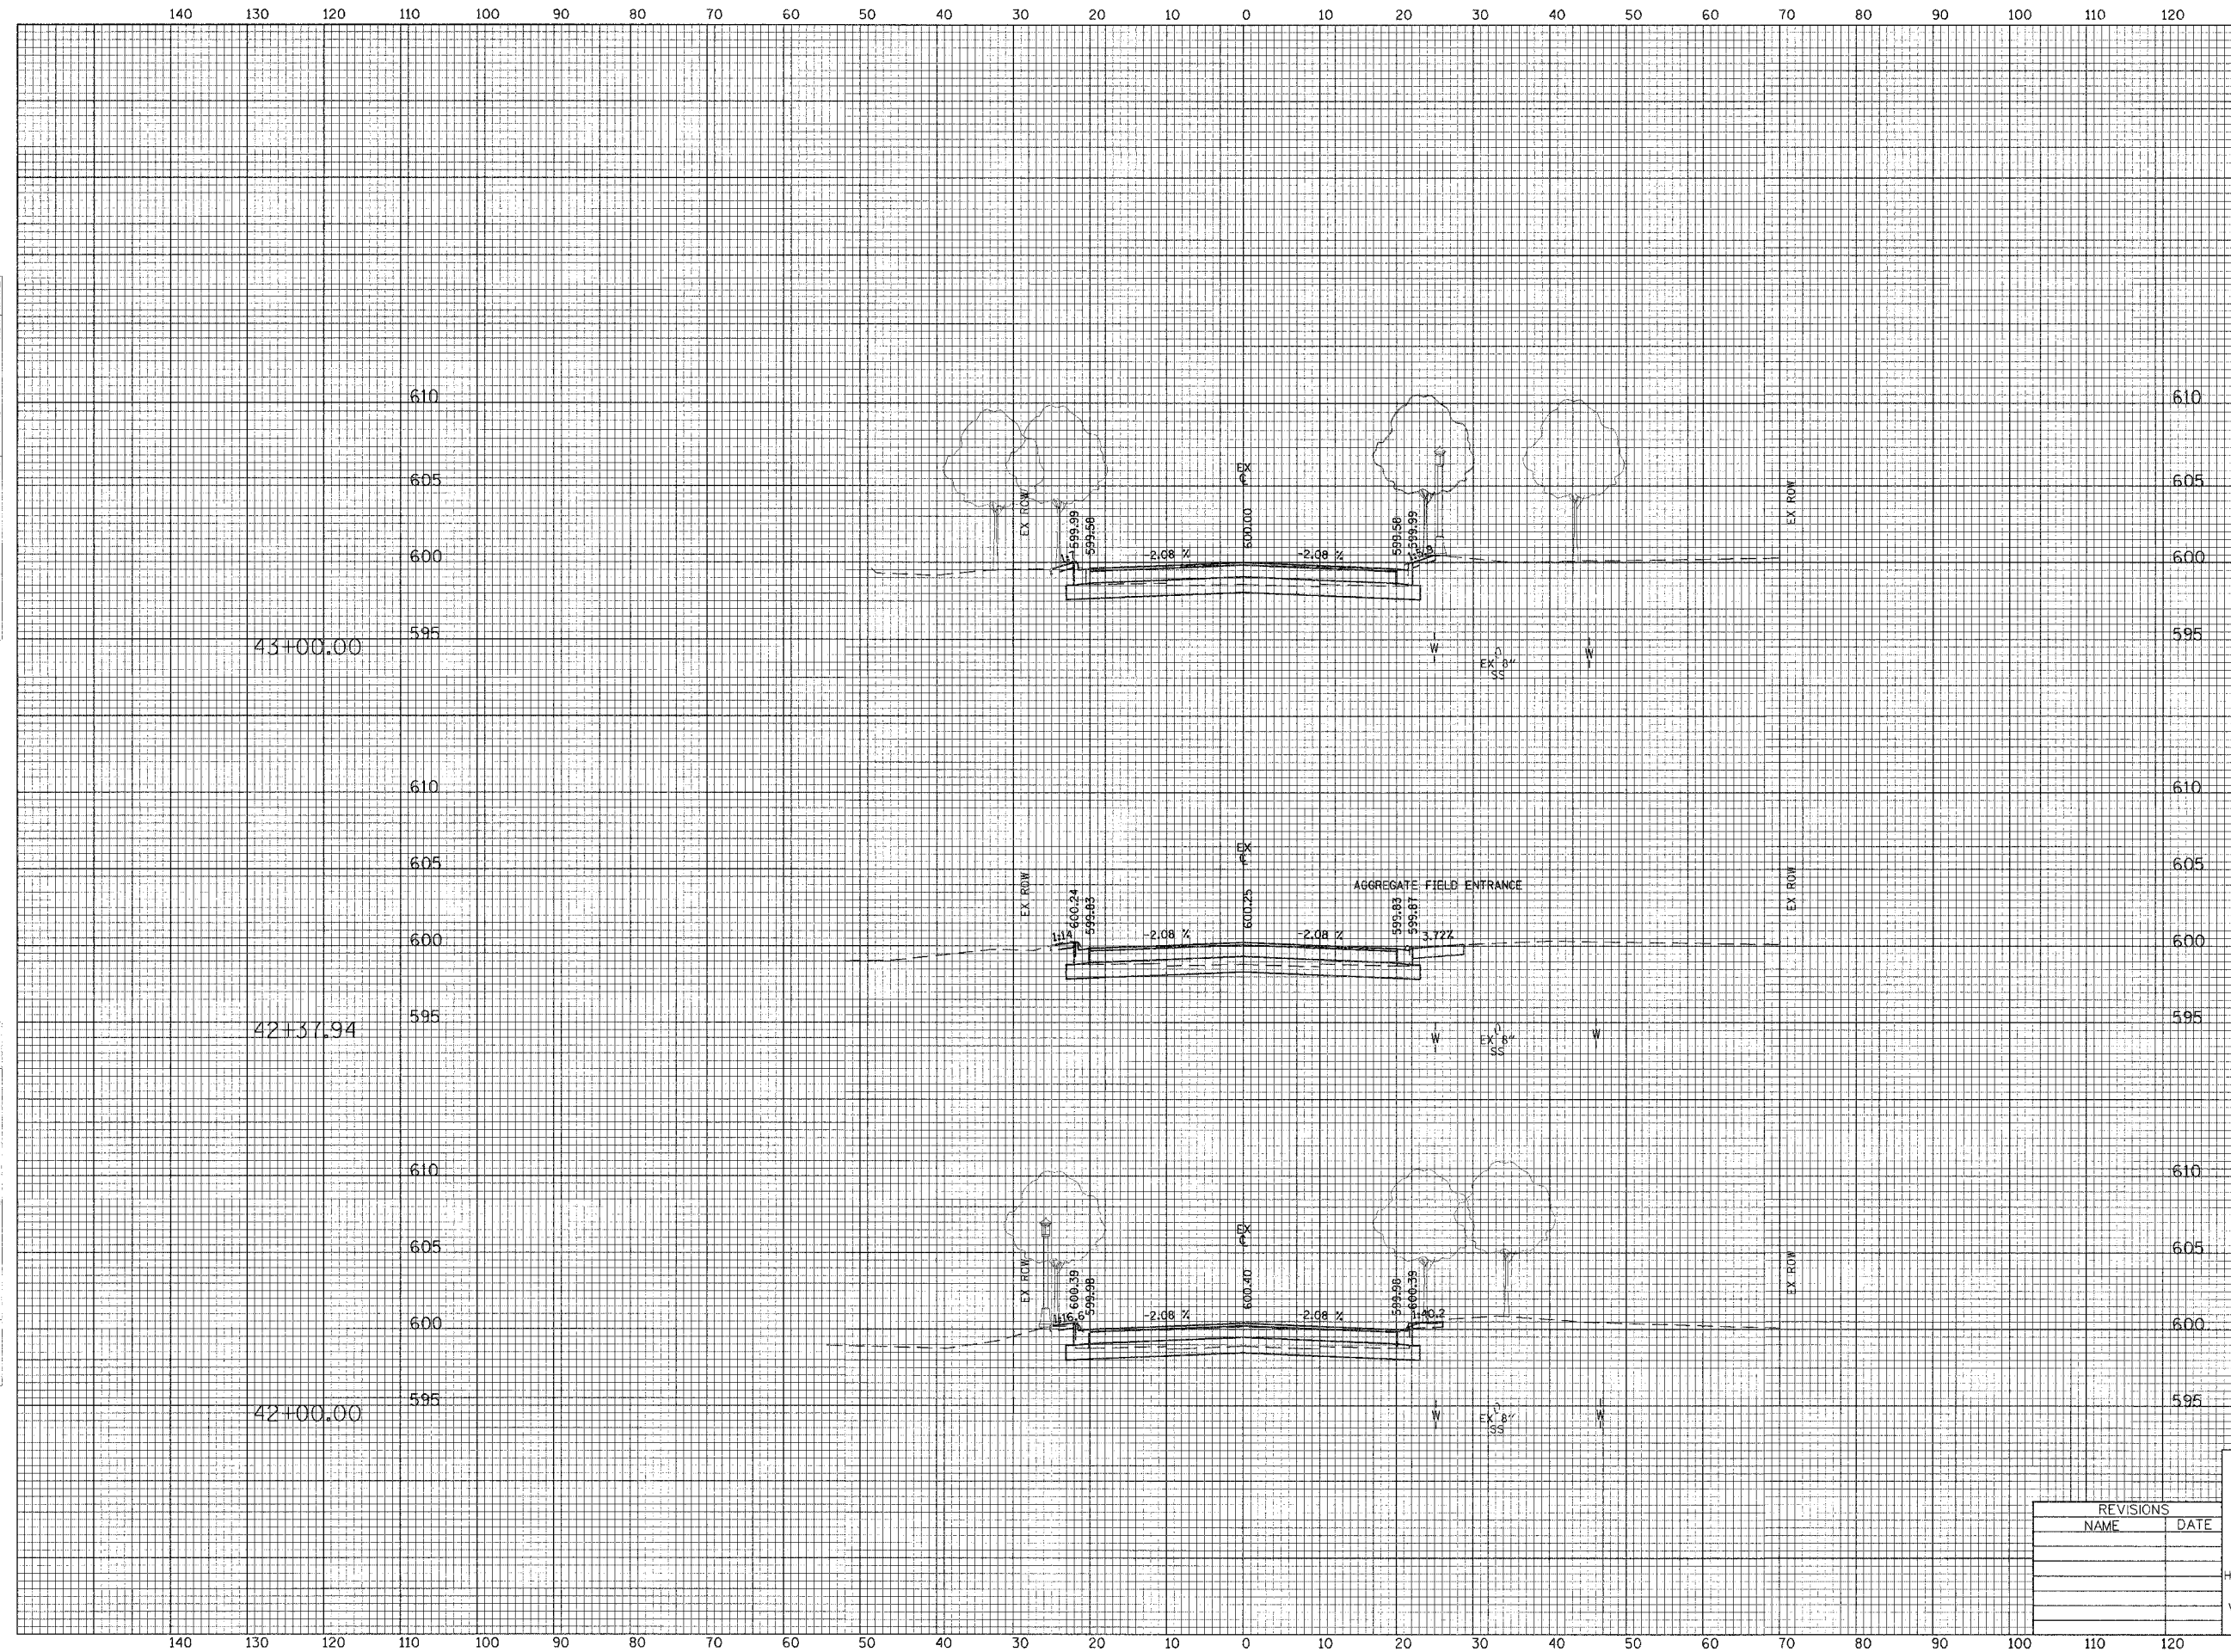

PVMT REM = 51.1 SF
CUT = 36.2 SF
FILL = 0.0 SF

PVMT REM = 50.9 SF
CUT = 38.7 SF
FILL = 0.0 SF

PVMT REM = 50.8 SF
CUT = 29.7 SF
FILL = 0.0 SF

REVISIONS	
NAME	DATE

ILLINOIS DEPARTMENT OF TRANSPORTATION
CITY OF EVANSTON

CROSS SECTIONS
McCORMICK BOULEVARD

HORIZ. 1" = 10'
VERT. 5" = 5'

SCALE IN FEET

DATE 9/03/04
DRAWN BY EDM
CHECKED BY PAS