
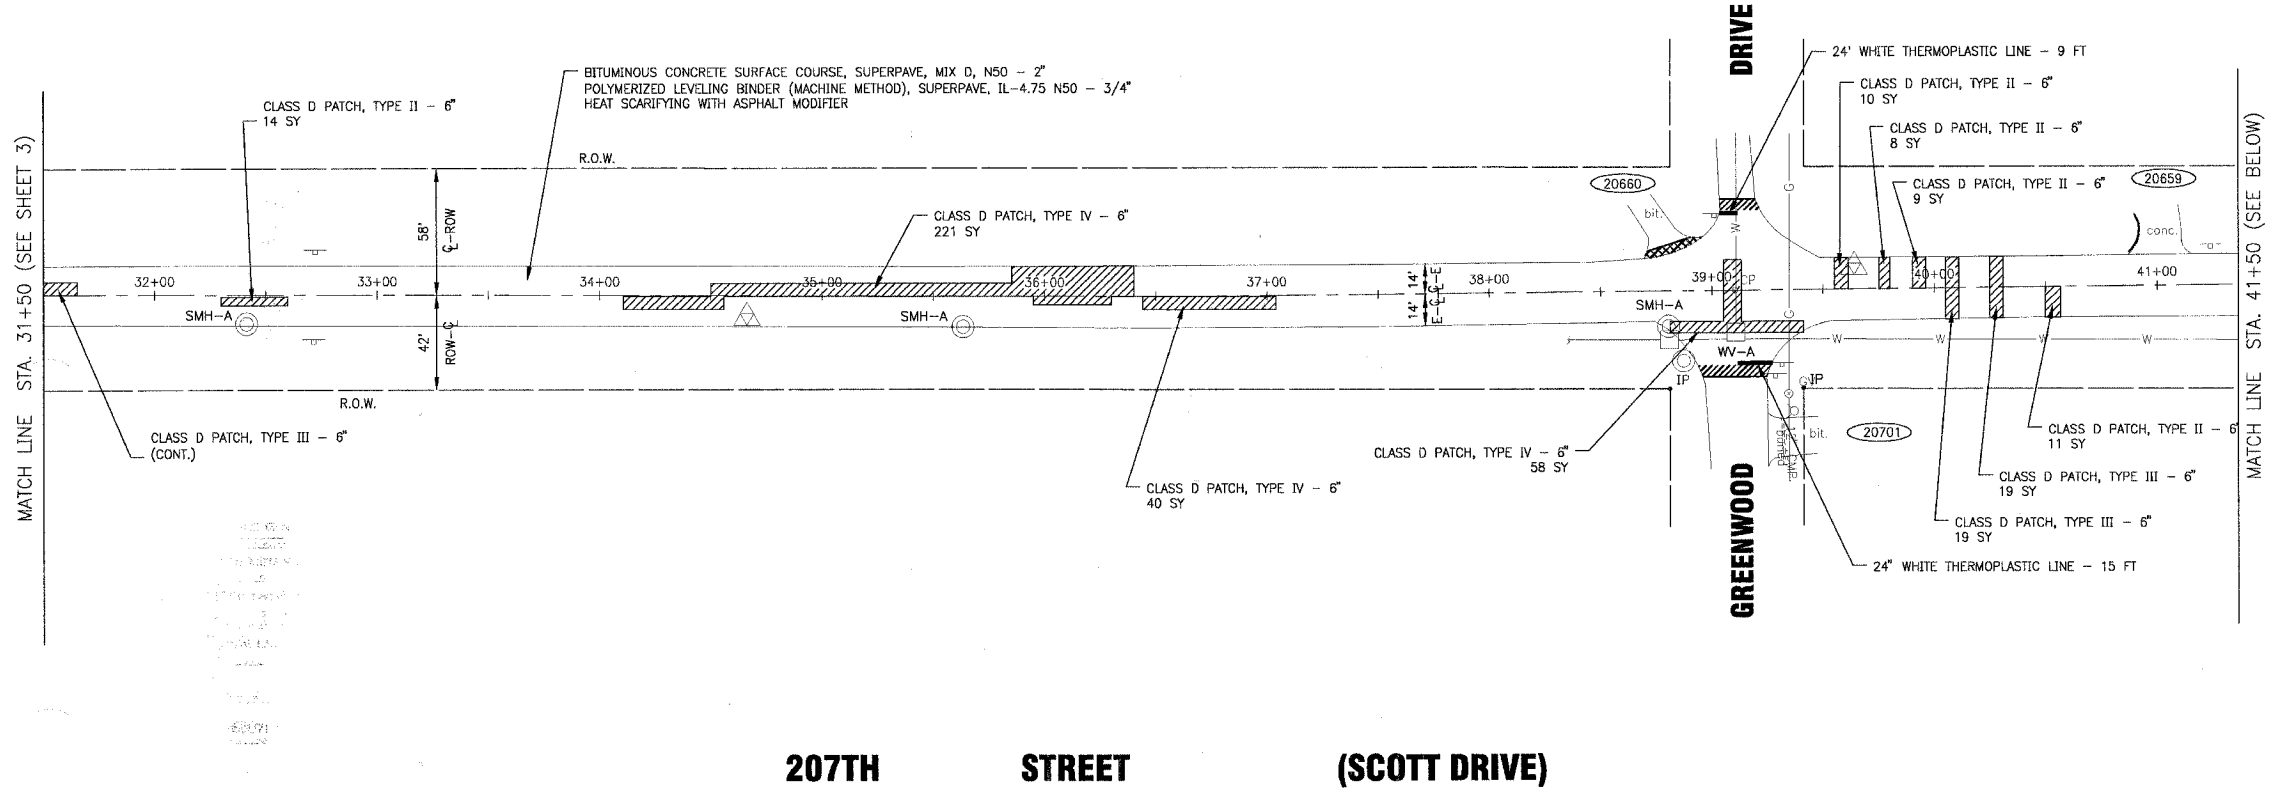


F.A.U. ROUTE NO.	SECTION	COUNTY	TOTAL SHEETS	SHEET NO.
1009	5	COOK	9	4
ILLINOIS PROJECT: M-8003 (451)				
CONTRACT NO.: 83801				
* 01-00015-00-RS				



BAXTER & WOODMAN
Consulting Engineers

Baxter & Woodman
Crystal Lake, Illinois 815.459.1260
Burlington, Wisconsin 262.763.7834
Mokena, Illinois 708.478.2090
DeKalb, Illinois 815.787.9111
Greystake, Illinois 847.223.5088
www.baxwood.com

CONSULTANTS

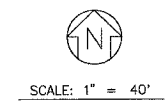

207TH STREET (SCOTT DRIVE)

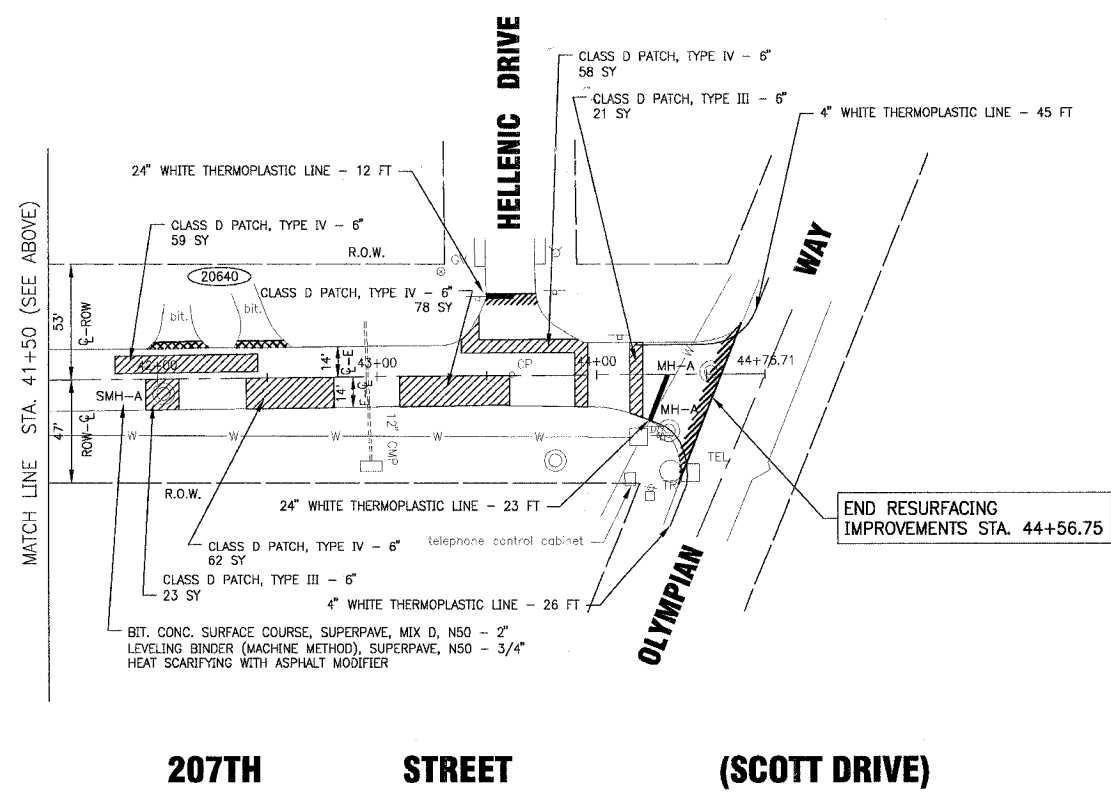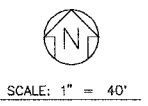

207TH STREET (SCOTT DRIVE)

NO.	DATE	DESCRIPTION
1	07/09/04	PER IDOT COMMENTS

REFER TO EQUIPMENT MANUFACTURER'S SHOP DRAWING

PLAN SHEET DESIGNATION

C	COVER
G	GENERAL
H	HAZARDOUS MATERIALS
C	CIVIL
L	LANDSCAPE
S	STRUCTURAL
A	ARCHITECTURAL
I	INTERIORS
Q	EQUIPMENT
F	FIRE PROTECTION
P	PLUMBING
M	MECHANICAL
E	ELECTRICAL
T	TELECOMMUNICATIONS
R	RESOURCE

PROJECT NO:	010146
DWG FILE:	010146APLN.DWG
SCALE:	AS SHOWN
DRAWING DATE:	11-12-03
DESIGNED BY:	JER
DRAWN BY:	TJB
CHECKED BY:	LDH
PLOTTED BY:	TJB 05-19-05

CLIENT

**VILLAGE OF OLYMPIA FIELDS
ILLINOIS**
207TH STREET STP.
LAPP IMPROVEMENTS
CRAWFORD TO KEDZIE AVENUE

SHEET TITLE

**207TH STREET
STA. 31+50 TO STA. 44+56.75
ROADWAY & PAVEMENT MARKING
PLAN**

Copyright © 2005, by Baxter & Woodman, Inc.
Scale: 1" = 40'