
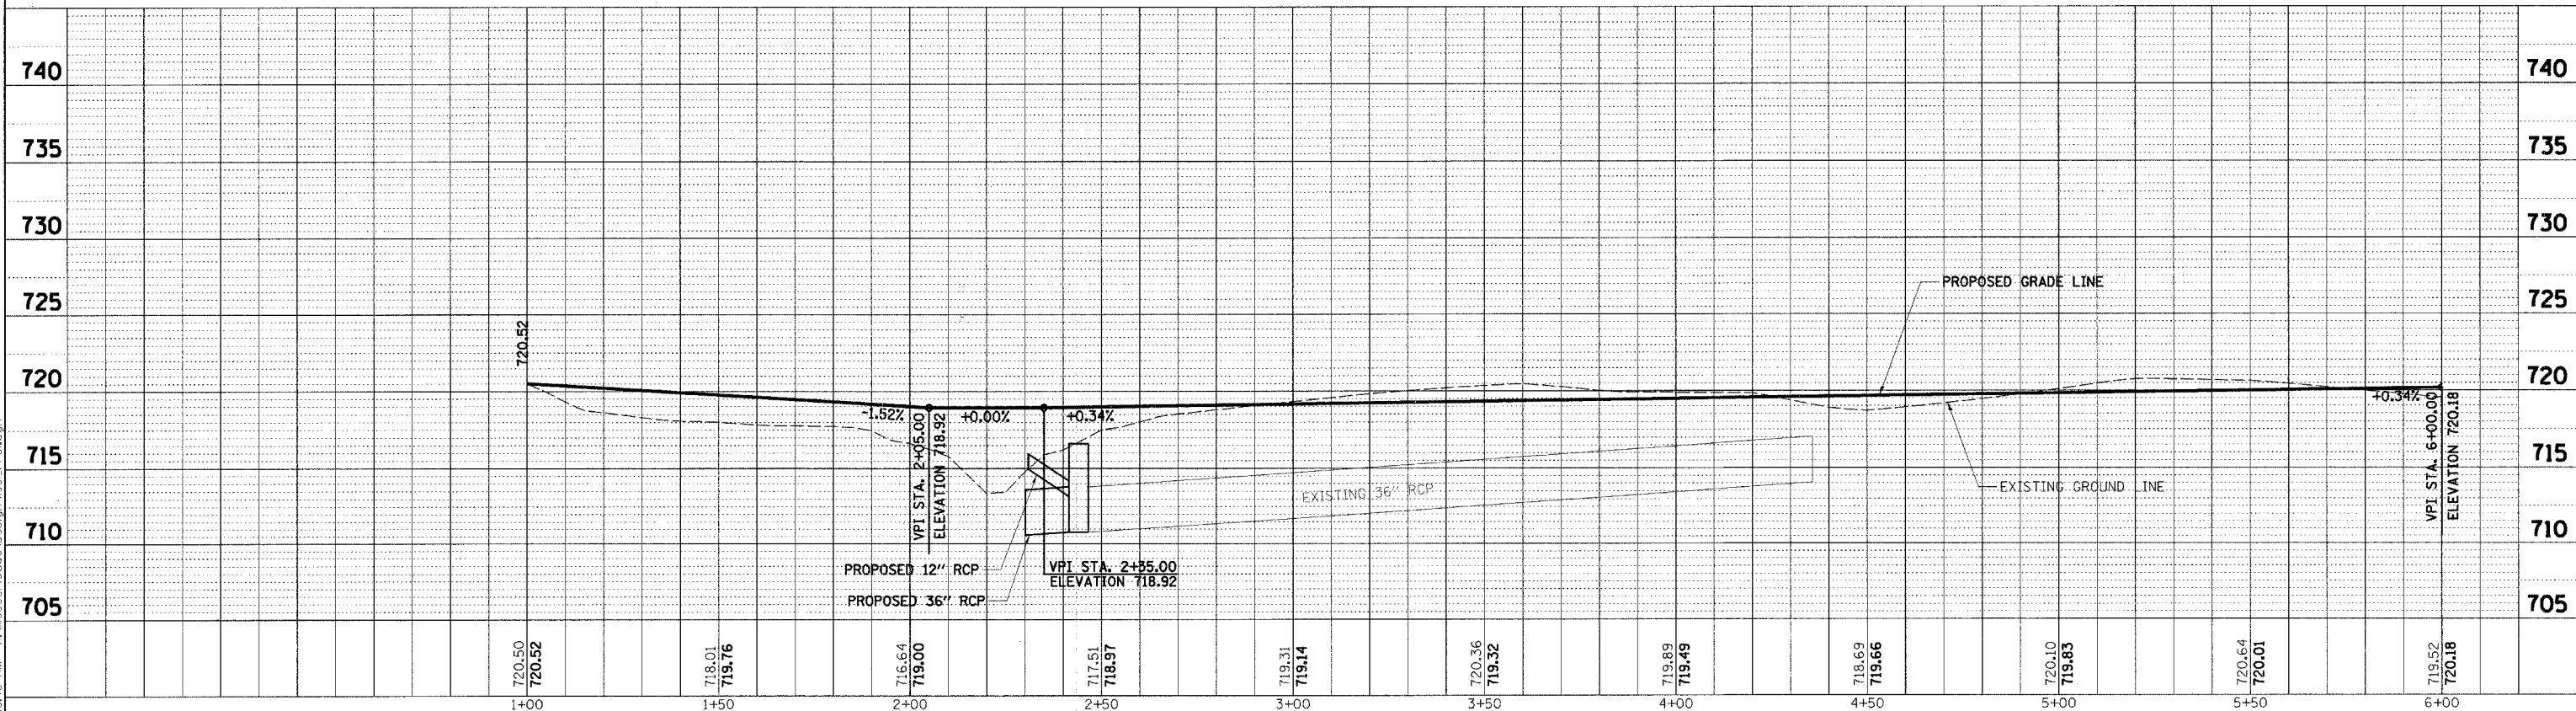
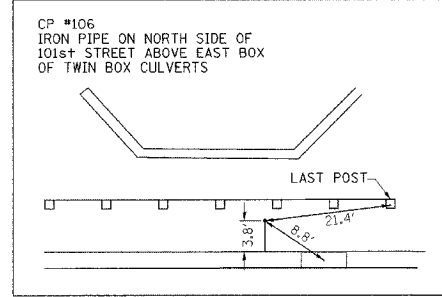


COUNTY HIGHWAY	FISCAL YEAR	TOTAL SHEETS	SHEET NO.
	2005	30	5

SEC 03-00001-06-B7 DUPAGE COUNTY

CONTRACT NO.: 83805

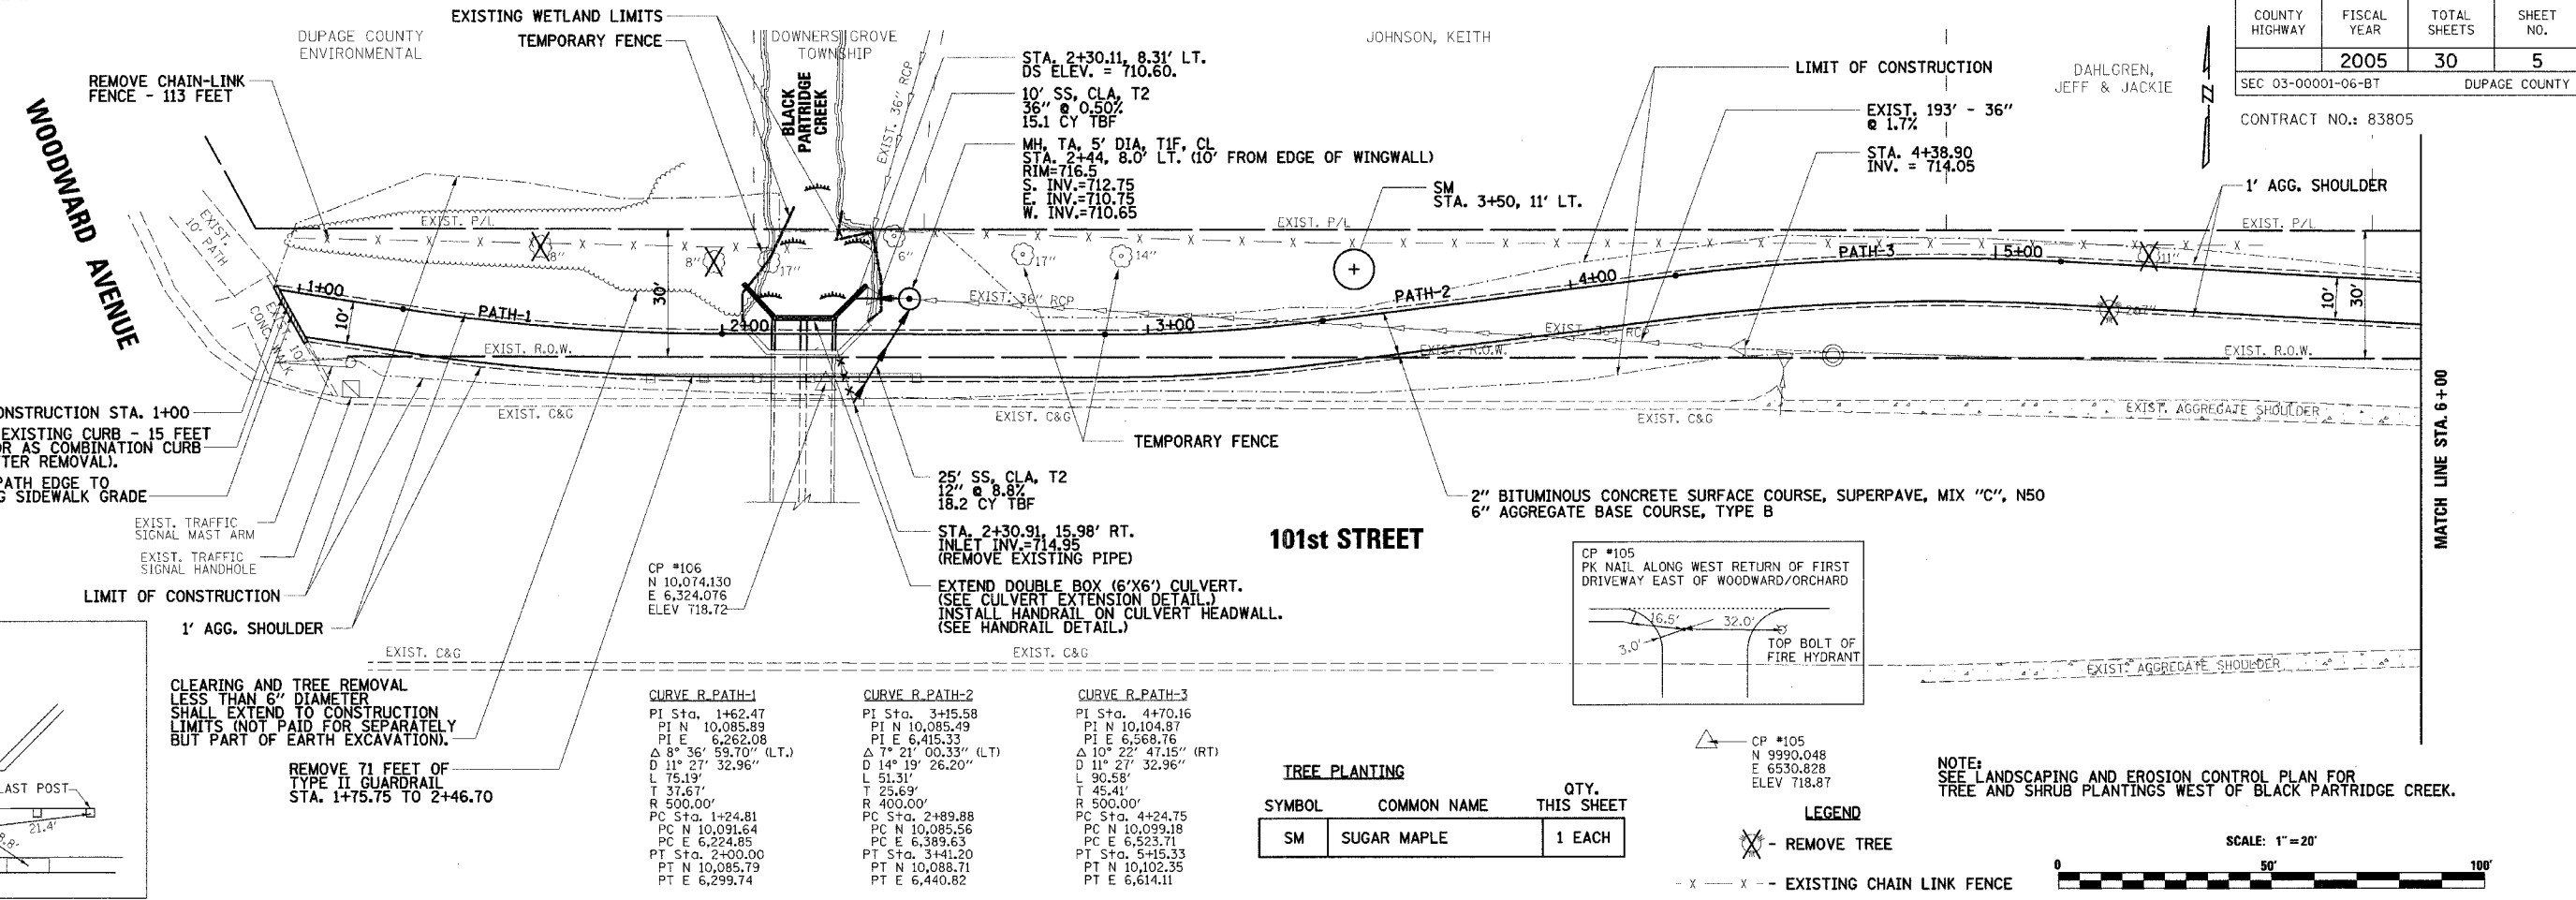

12/7/2005 9:48:46 AM K:\1990001\cadd\Design\190\_LPP01.dgn

NO.	DATE	BY	REVISION

SCALE	<b>H = 20'</b>	<b>V = 5'</b>
DRAWN BY	JMC	DATE
CHECKED BY	MRH	DATE
APPROVED BY	DWB	DATE

<b>RN GROUP</b>	<b>RJN GROUP, INC.</b> CONSULTING ENGINEERS	PROJECT <b>Southern DuPage County Regional Trail</b> <b>101st Street Connector - Waterfall Glen Spur</b>	TITLE <b>PLAN &amp; PROFILE</b> <b>STA. 1+00 - 6+00</b>	DATE: JUNE 9, 2005 PROJECT No.: II-1900-01 SHEET:
-----------------	--	--	---	---