


| | | | |
|--------------------|-------------|---------------|-----------|
| COUNTY HIGHWAY | FISCAL YEAR | TOTAL SHEETS | SHEET NO. |
| | 2005 | 30 | 6 |
| SEC 03-00001-06-BT | | DUPAGE COUNTY | |

CONTRACT NO.: 83805

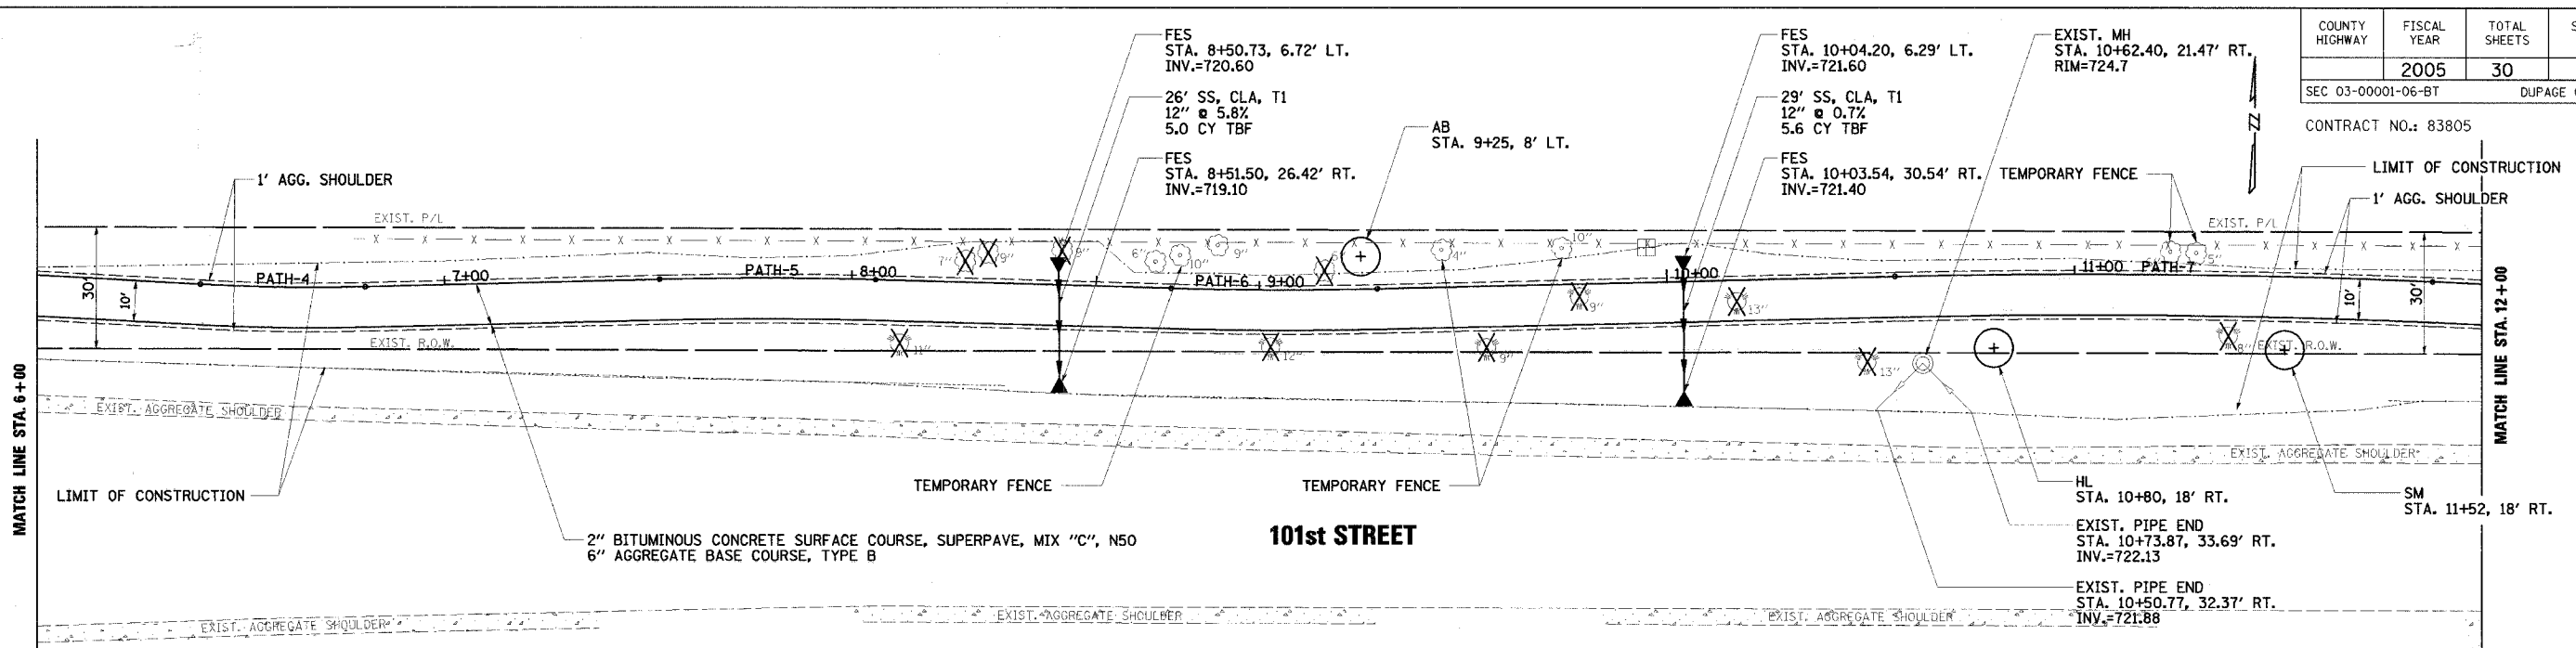

CURVE R-PATH-4

| | |
|---------|--------------------|
| PI Sta. | 6+60.37 |
| PI N | 10,094.30 |
| PI E | 6,758.93 |
| Δ | 4° 37' 44.55" (LT) |
| D | 11° 27' 32.96" |
| L | 40.40' |
| T | 20.21' |
| R | 500.00' |
| PC Sta. | 6+40.16 |
| PC N | 10,095.42 |
| PC E | 6,738.75 |
| PT Sta. | 6+80.56 |
| PT N | 10,094.81 |
| PT E | 6,773.13 |

CURVE R-PATH-5

| | |
|---------|--------------------|
| PI Sta. | 7+80.43 |
| PI N | 10,097.33 |
| PI E | 6,878.96 |
| Δ | 3° 02' 19.06" (RT) |
| D | 5° 43' 46.48" |
| L | 53.03' |
| T | 26.52' |
| R | 1,000.00' |
| PC Sta. | 7+53.90 |
| PC N | 10,096.66 |
| PC E | 6,852.45 |
| PT Sta. | 8+06.94 |
| PT N | 10,096.60 |
| PT E | 6,905.48 |

CURVE R-PATH-6


| | |
|---------|--------------------|
| PI Sta. | 9+04.78 |
| PI N | 10,093.88 |
| PI E | 7,003.28 |
| Δ | 2° 55' 30.76" (LT) |
| D | 5° 47' 14.83" |
| L | 50.54' |
| T | 25.28' |
| R | 990.00' |
| PC Sta. | 8+79.50 |
| PC N | 10,094.58 |
| PC E | 6,978.01 |
| PT Sta. | 9+30.04 |
| PT N | 10,094.47 |
| PT E | 7,028.55 |

CURVE R-PATH-7

| | |
|---------|--------------------|
| PI Sta. | 11+23.02 |
| PI N | 10,098.97 |
| PI E | 7,221.48 |
| Δ | 3° 46' 41.11" (RT) |
| D | 2° 51' 53.24" |
| L | 131.88' |
| T | 65.96' |
| R | 2,000.00' |
| PC Sta. | 10+57.06 |
| PC N | 10,097.43 |
| PC E | 7,155.53 |
| PT Sta. | 11+88.94 |
| PT N | 10,096.15 |
| PT E | 7,287.38 |

TREE PLANTING

| SYMBOL | COMMON NAME | QTY. THIS SHEET |
|--------|-------------------|-----------------|
| HL | HONEYLOCUST | 1 EACH |
| SM | SUGAR MAPLE | 1 EACH |
| AB | AMERICAN BASSWOOD | 1 EACH |

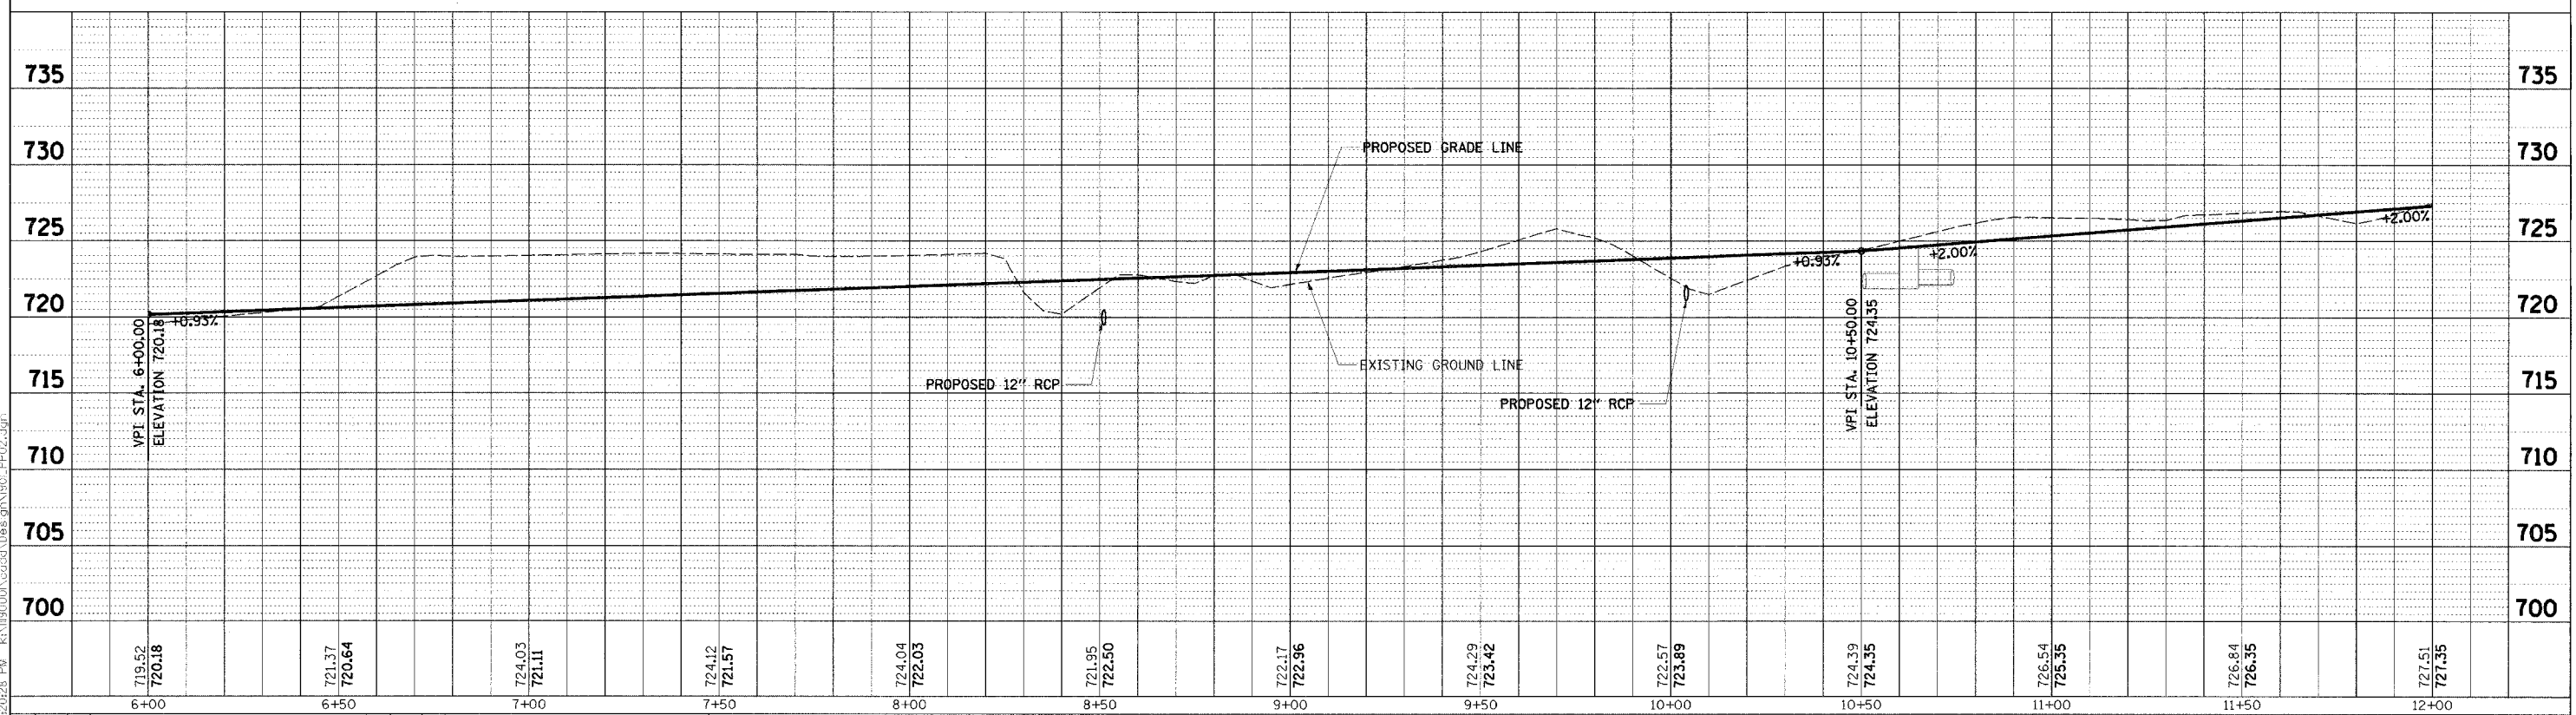

| | | | | | | | |
|-----|------|----|----------|-----|------|----|----------|
| NO. | DATE | BY | REVISION | NO. | DATE | BY | REVISION |
| | | | | | | | |

SCALE: 1" = 20' H, 1" = 5' V

PROJECT: Southern DuPage County Regional Trail 101st Street Connector - Waterfall Glen Spur

TITLE: PLAN & PROFILE STA. 6+00 - 12+00

DATE: JUNE 9, 2005
PROJECT NO.: II-1900-01
SHEET: 6

RN GROUP, INC.
CONSULTING ENGINEERS

DRAWN BY: JMC
CHECKED BY: MRH
APPROVED BY: DWB

8/10/2005 12:20:28 PM K:\199\0001\cadd\101st\101st_Plan_Profile.dwg