



COUNTY HIGHWAY	FISCAL YEAR	TOTAL SHEETS	SHEET NO.
	2005	30	8
SEC 03-00001-06-BT		DUPAGE COUNTY	

CONTRACT NO.: 83805


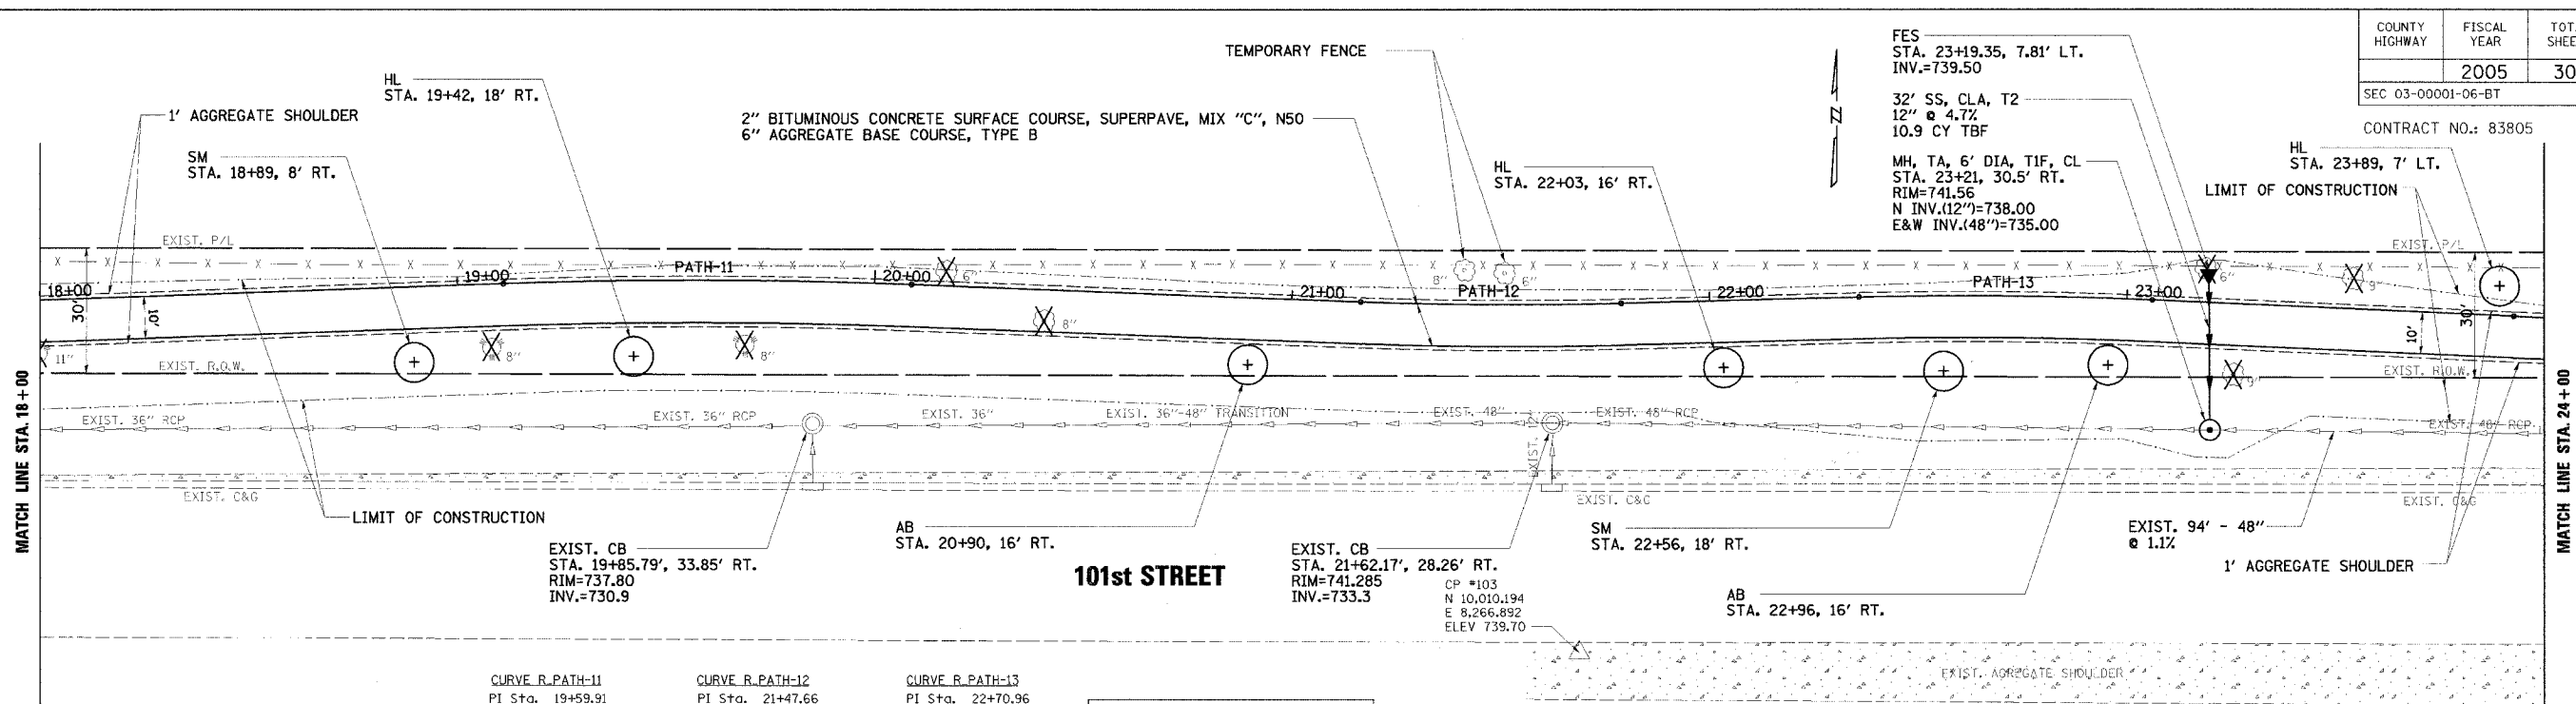


CURVE R-PATH-11	CURVE R-PATH-12	CURVE R-PATH-13
PI Sta. 19+59.91	PI Sta. 21+47.66	PI Sta. 22+70.96
PI N 10,100.13	PI N 10,093.05	PI N 10,096.17
PI E 8,058.06	PI E 8,245.72	PI E 8,369.00
Δ 4° 07' 19.16" (RT)	Δ 3° 36' 36.55" (LT)	Δ 4° 01' 24.81" (RT)
D 4° 12' 46.53"	D 5° 47' 14.83"	D 5° 43' 46.48"
L 97.84'	L 62.38'	L 70.22'
T 48.94'	T 31.20'	T 35.13'
R 1,360.00'	R 990.00'	R 1,000.00'
PC Sta. 19+10.97	PC Sta. 21+16.46	PC Sta. 22+35.83
PC N 10,098.45	PC N 10,094.23	PC N 10,095.28
PC E 8,009.15	PC E 8,214.54	PC E 8,333.88
PT Sta. 20+08.81	PT Sta. 21+76.84	PT Sta. 23+06.05
PT N 10,098.28	PT N 10,093.84	PT N 10,094.60
PT E 8,106.97	PT E 8,276.91	PT E 8,404.09

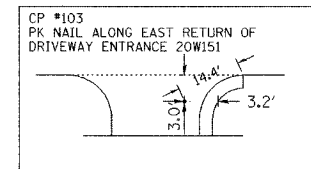

TREE PLANTING		
SYMBOL	COMMON NAME	QTY. THIS SHEET
SM	SUGAR MAPLE	2 EACH
HL	HONEYLOCUST	3 EACH
AB	AMERICAN BASSWOOD	2 EACH

LEGEND
 X - REMOVE TREE
 - X - X - EXISTING CHAIN LINK FENCE

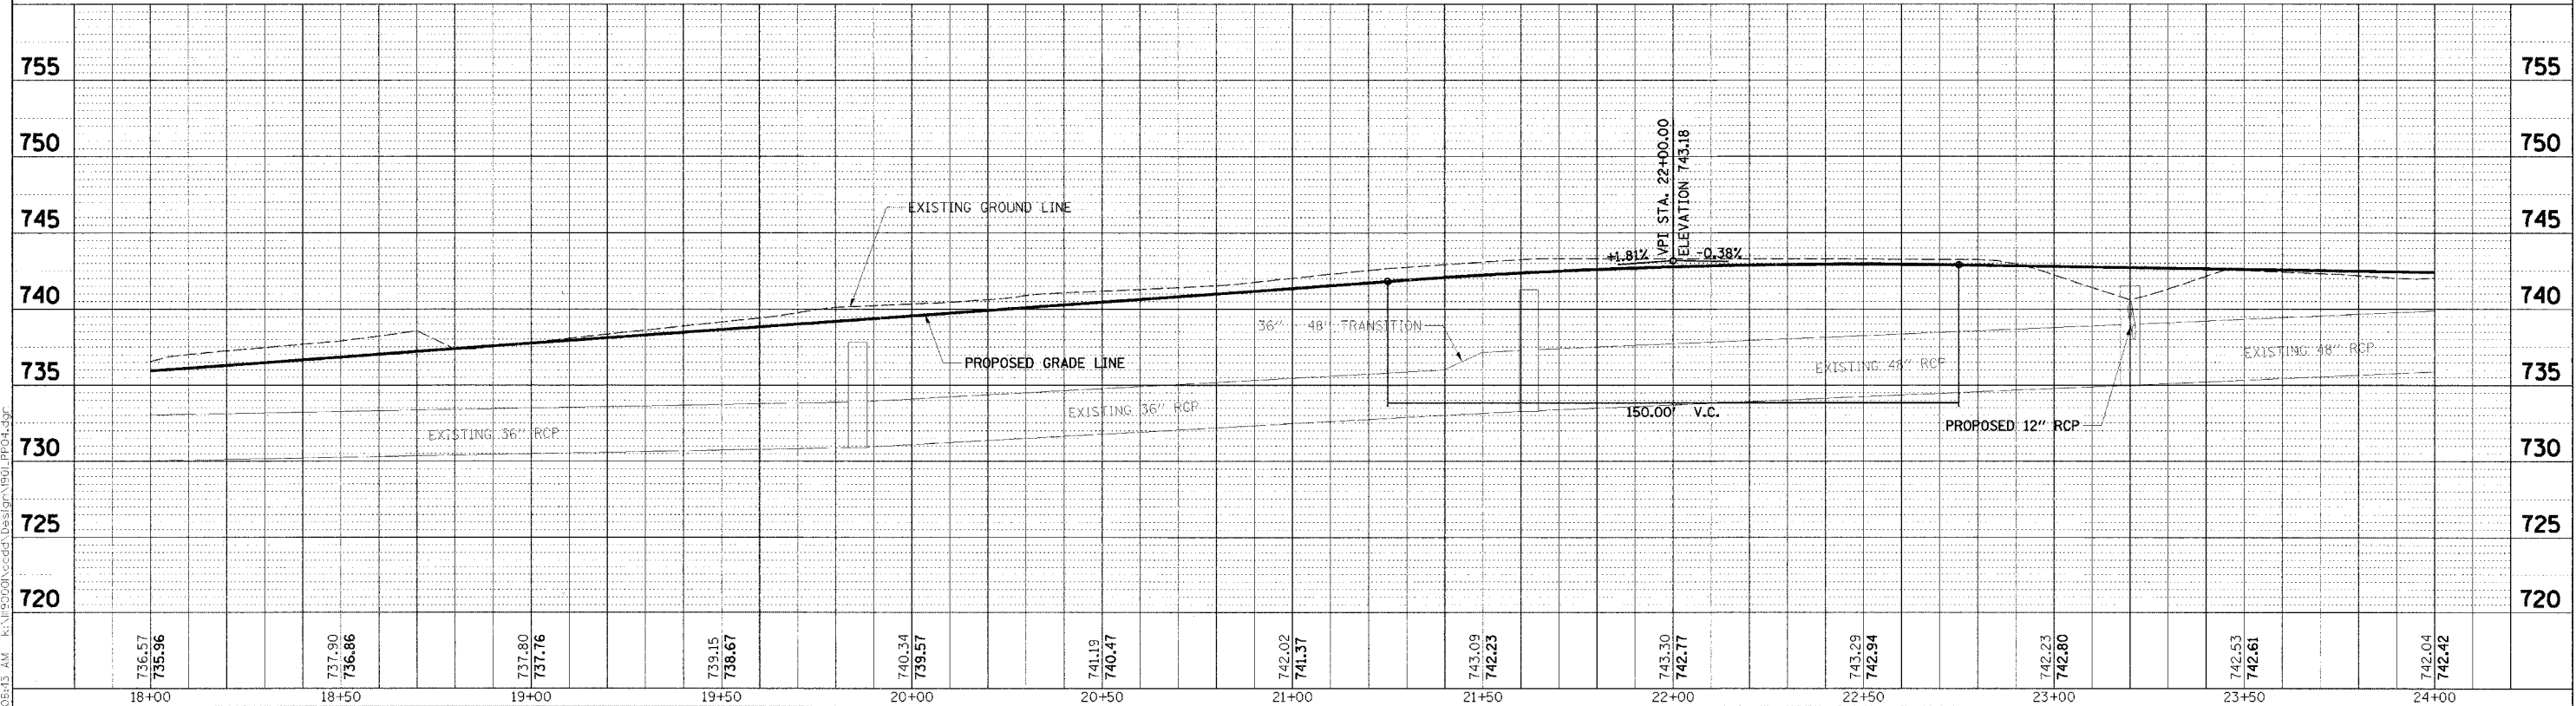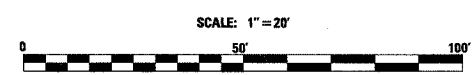

NO.	DATE	BY	REVISION	NO.	DATE	BY	REVISION

SCALE 1" = 20' H
 1" = 5' V
 DRAWN BY JMC DATE
 CHECKED BY MRH DATE
 APPROVED BY DWB DATE

RN GROUP, INC.
 CONSULTING ENGINEERS

PROJECT
Southern DuPage County Regional Trail
101st Street Connector - Waterfall Glen Spur

TITLE
PLAN & PROFILE
STA. 18+00 - 24+00

DATE: JUNE 9, 2005
 PROJECT No.: II-1900-01
 SHEETS:

7/22/2005 8:06:43 AM K:\190001\cadd\Design\1801_PFD04.dwg