


12/7/2005 9:44:10 AM K:\190001\cadd\geopak\path\_r\_sheet.dgn

CONTRACT NO.: 83805

COUNTY HIGHWAY	FISCAL YEAR	TOTAL SHEETS	SHEET NO.
SEC 03-00001-06-BT	2005	30	16
			DUPAGE COUNTY

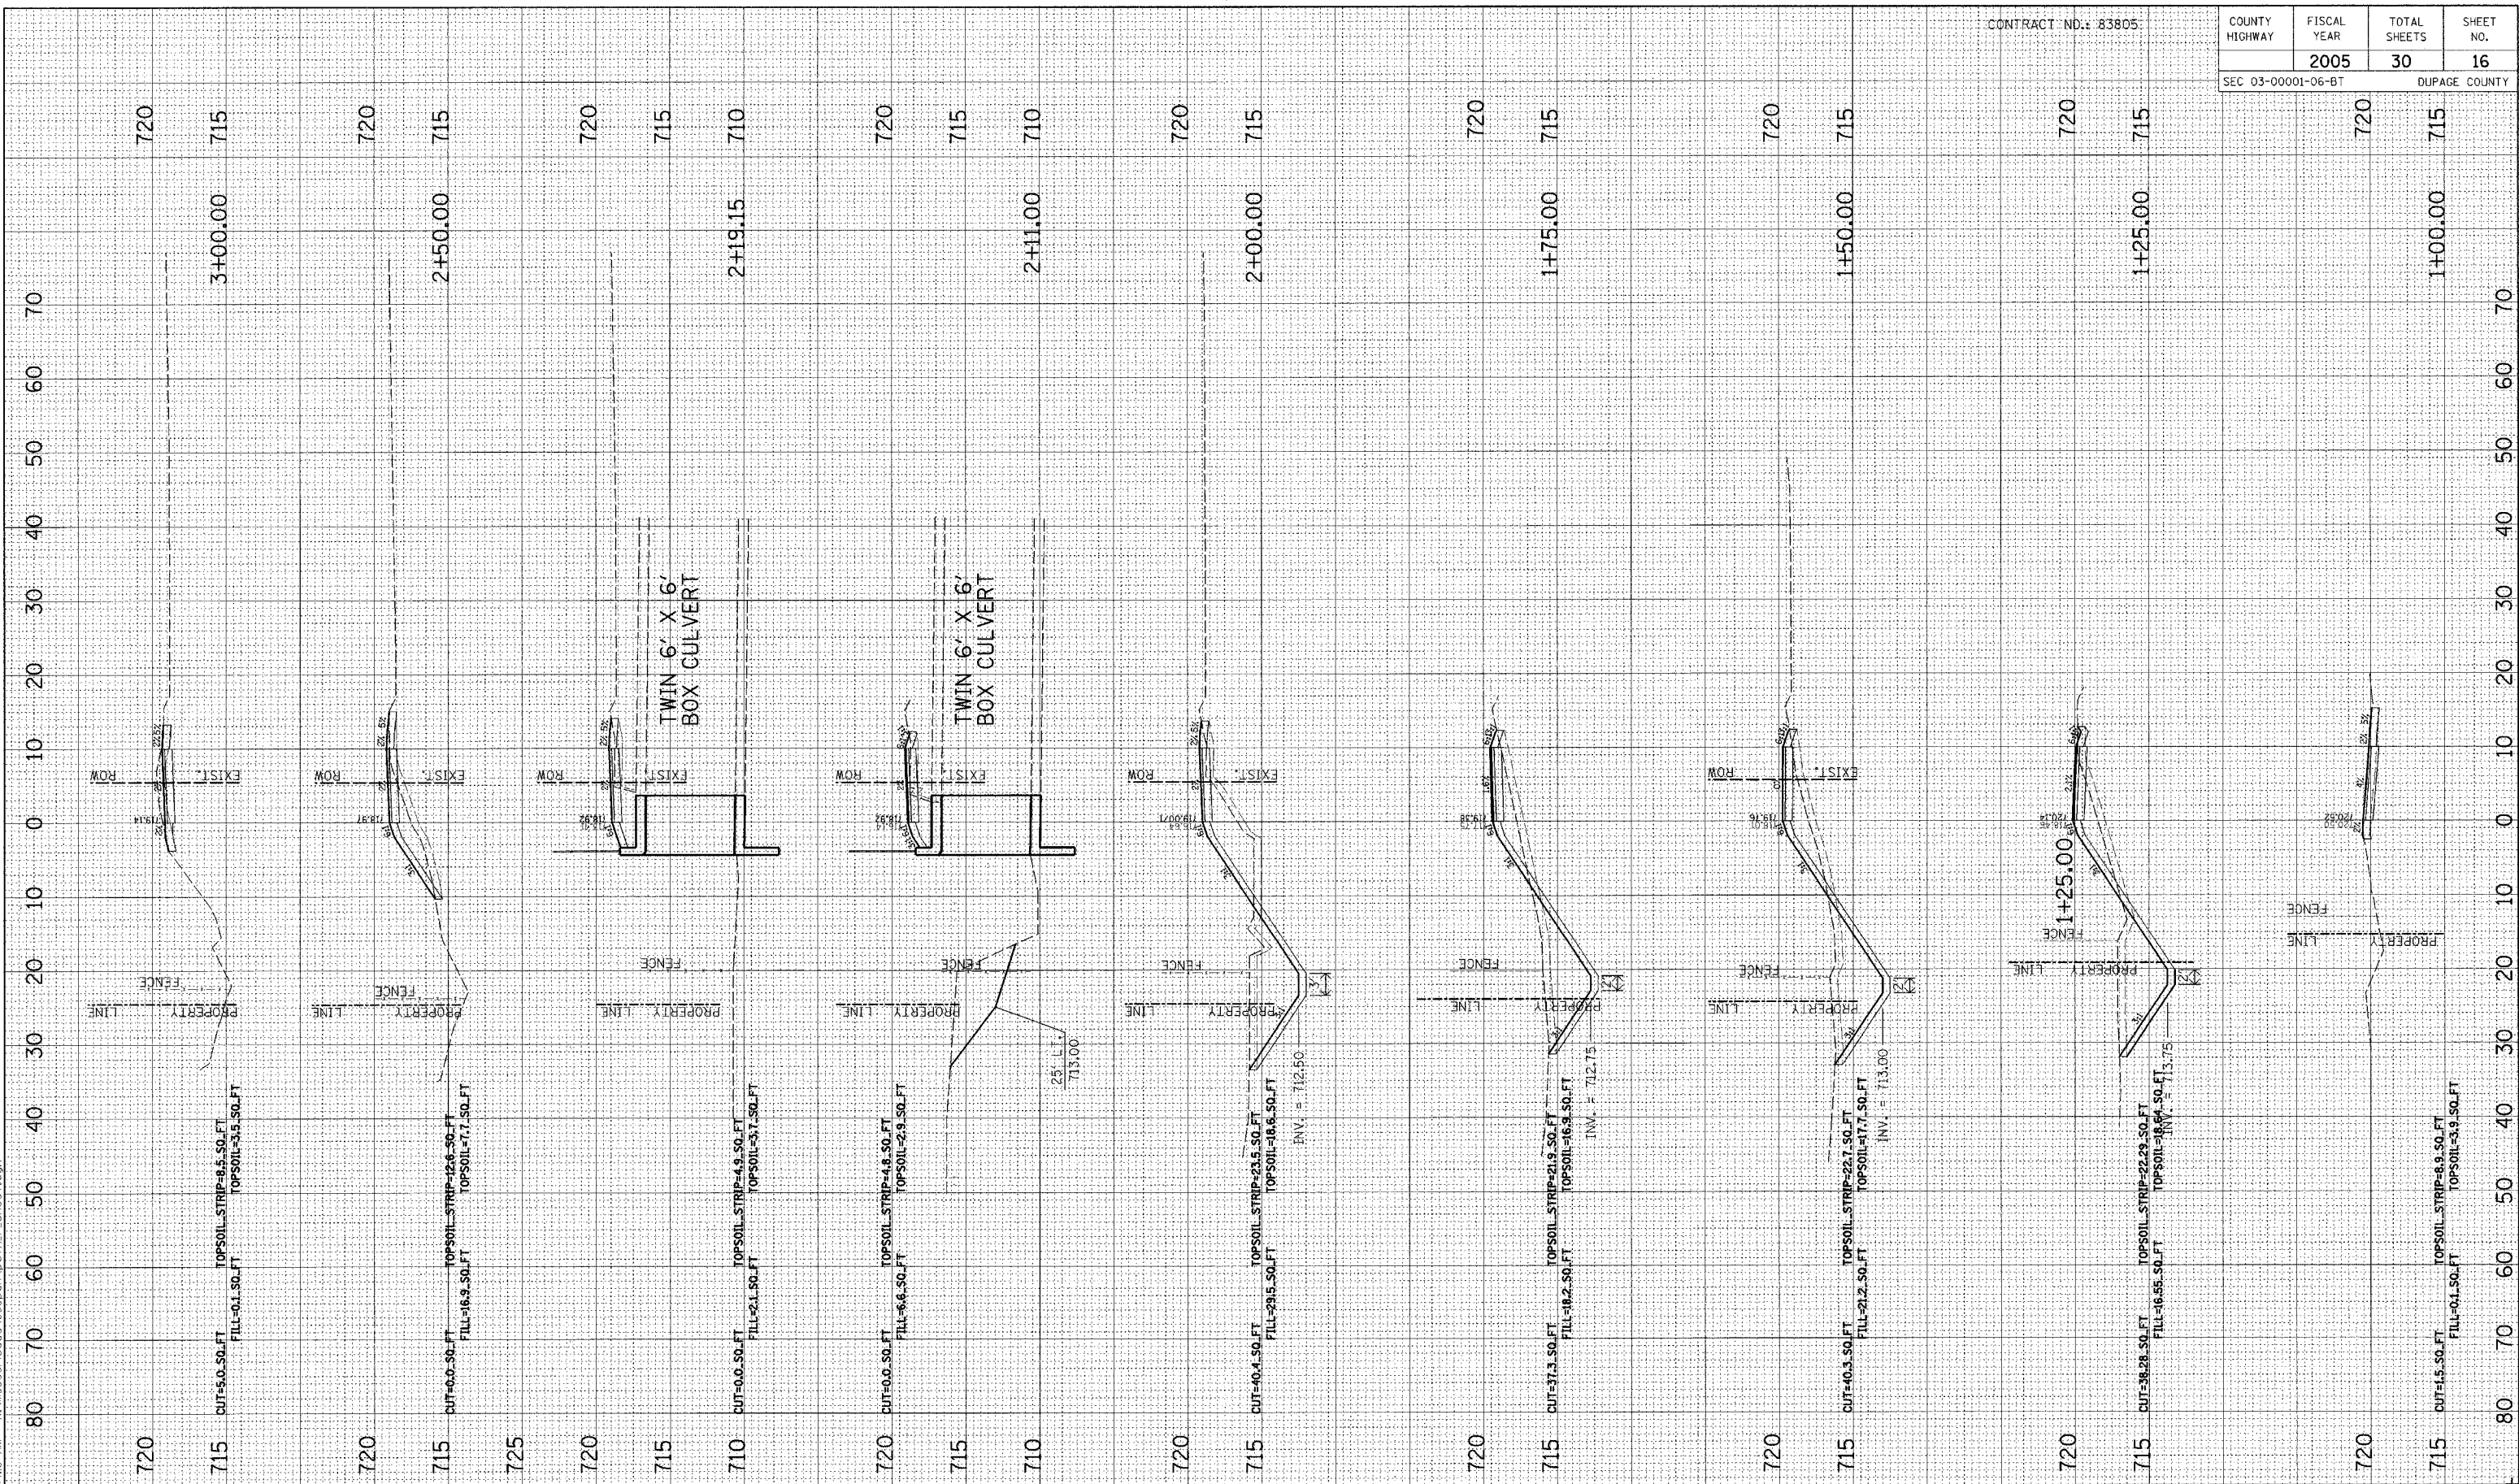

NO.	DATE	BY	REVISION

SCALE: 1" = 10' H  
1" = 5' V

DRAWN BY: BH DATE: 04/04/05  
CHECKED BY: JC DATE:              
APPROVED BY: DWB DATE:            



**RJN GROUP, INC.**  
CONSULTING ENGINEERS

PROJECT: **Southern DuPage County Regional Trail  
101st Street Connector - Waterfall Glen Spur**

TITLE: **PROPOSED CROSS SECTIONS**

DATE: JUNE 9, 2005  
PROJECT NO.: 11-1900-01  
SHEET