


1/22/2005 8:28:26 AM H:\R00001\add\Geopak\0410_r_ahcc\1.dgn

CONTRACT NO.: 83805

COUNTY HIGHWAY	FISCAL YEAR	TOTAL SHEETS	SHEET NO.
SEC 03-00001-06-BT	2005	30	22
			DUPAGE COUNTY

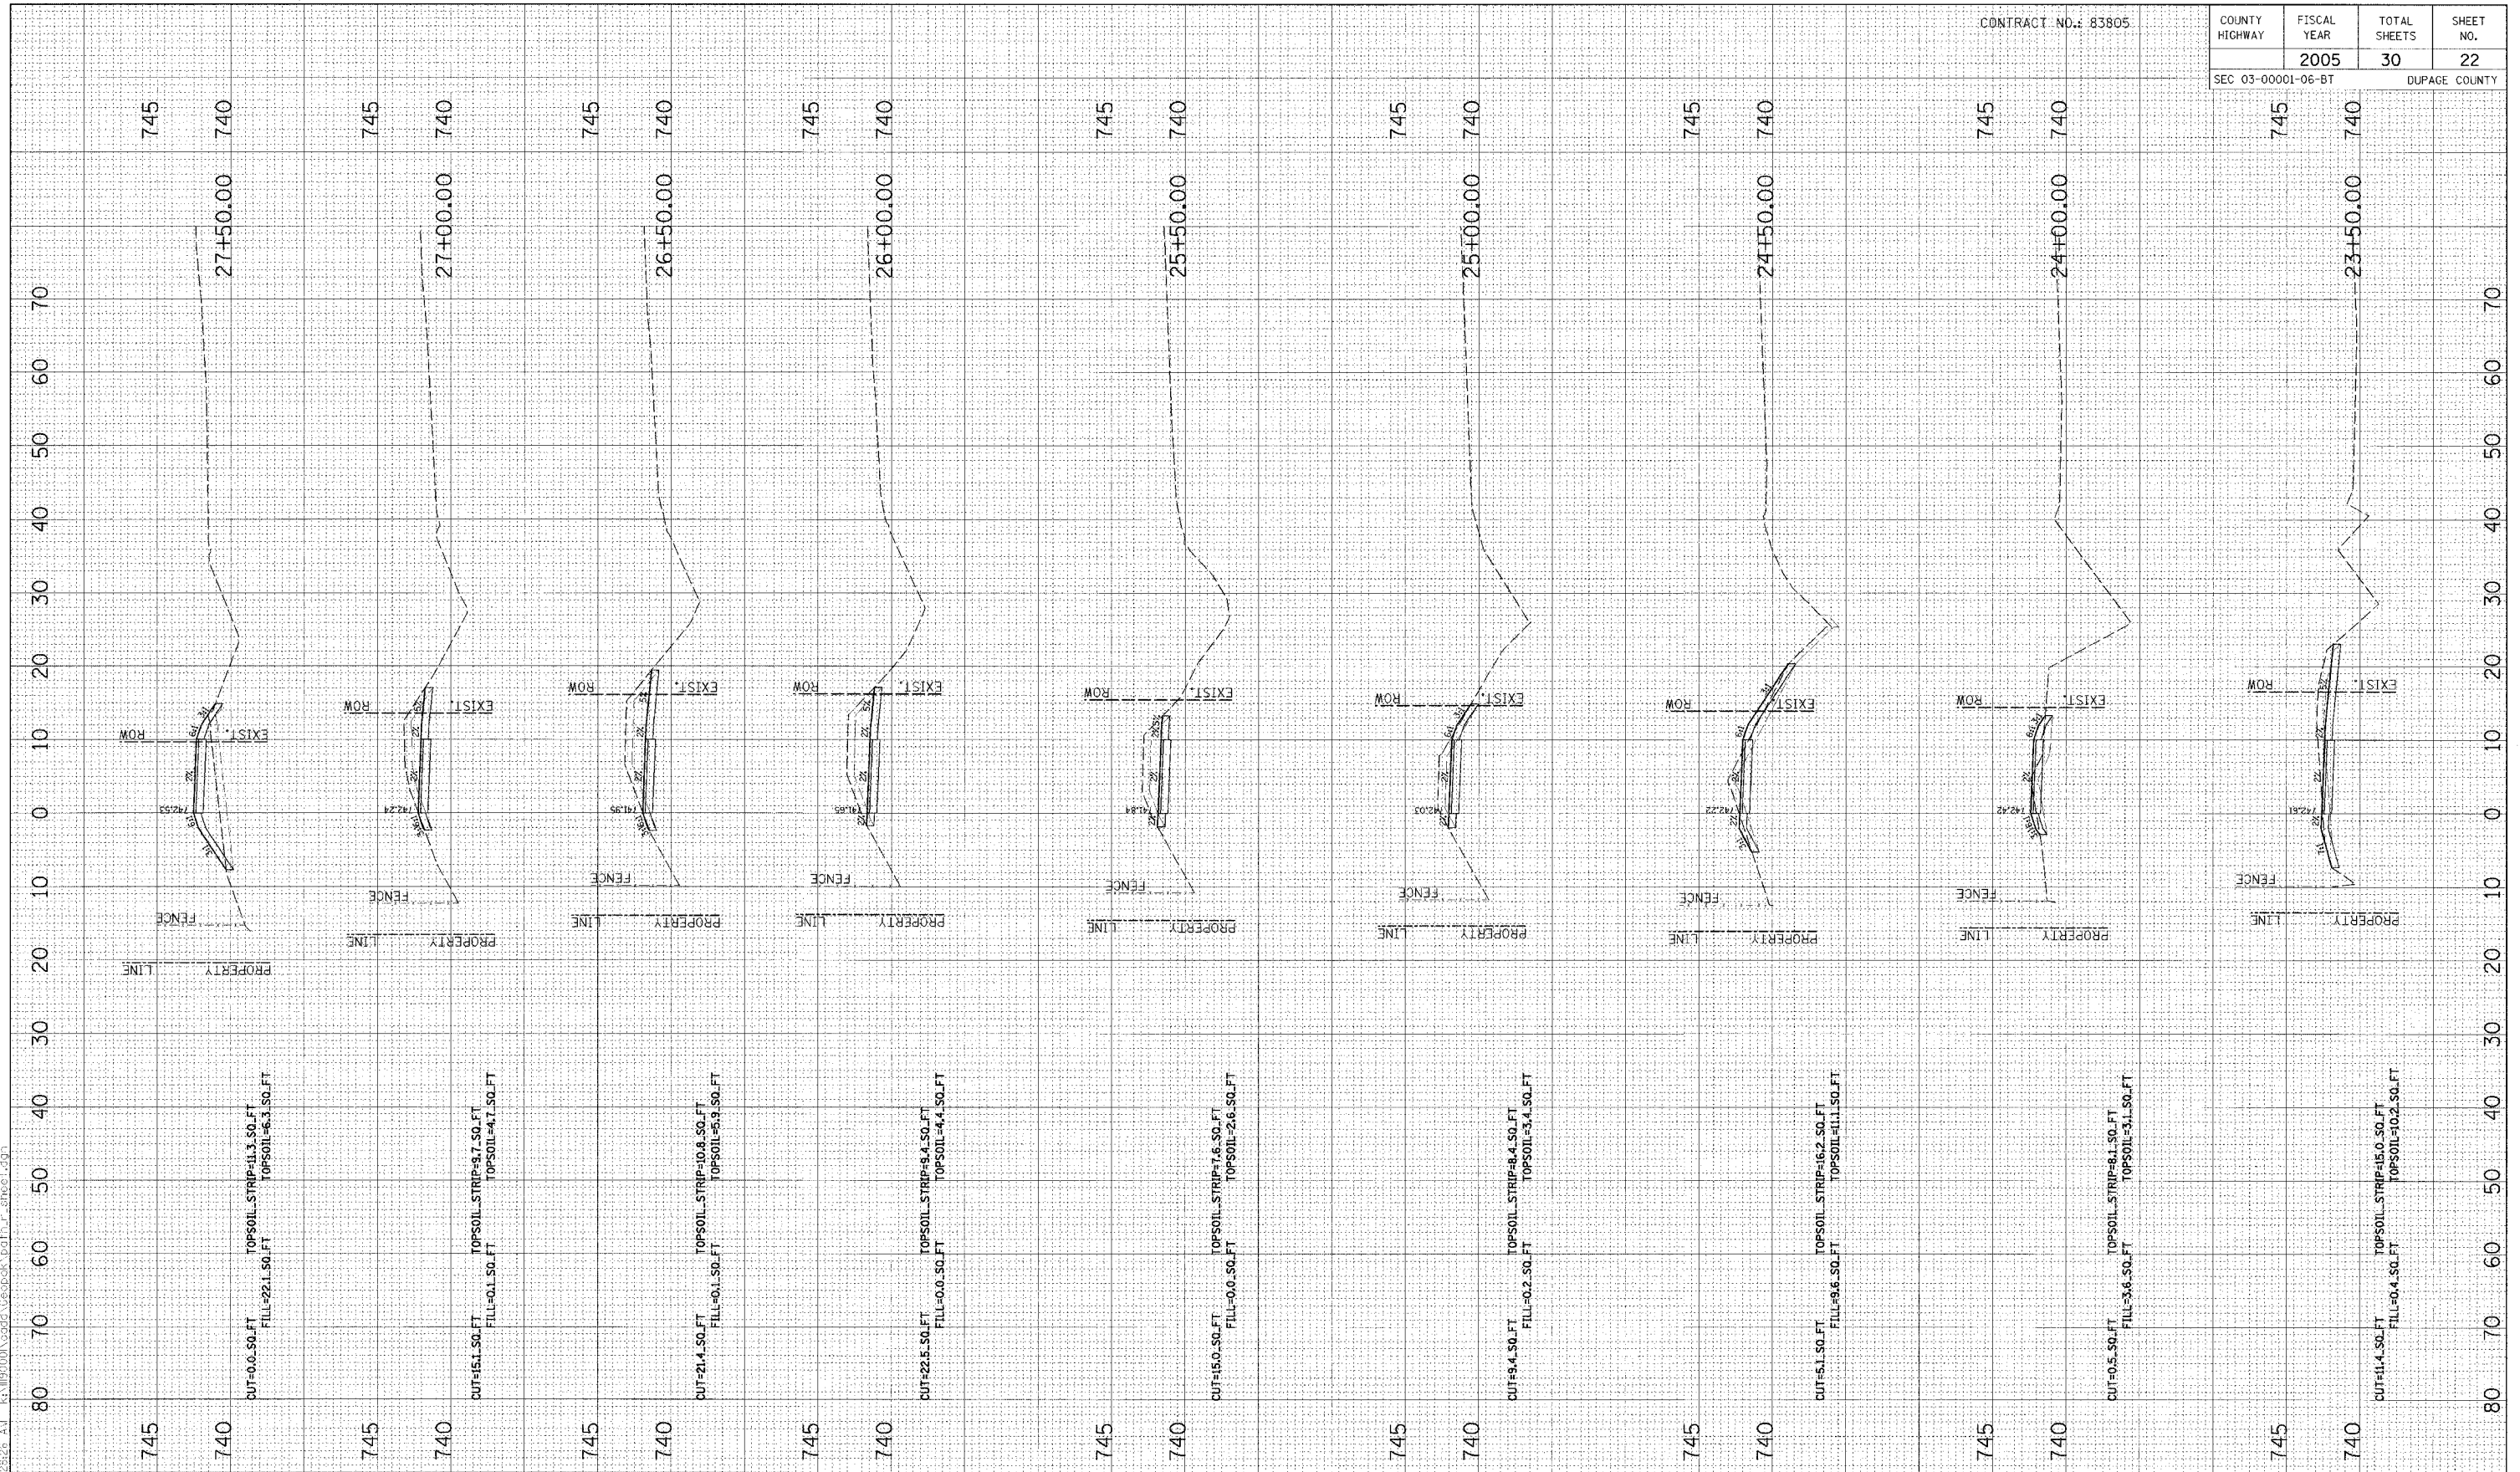

NO.	DATE	BY	REVISION

NO.	DATE	BY	REVISION



SCALE 1" = 10' H 1" = 5' V
 DRAWN BY BH DATE 04/04/05
 CHECKED BY JC DATE
 APPROVED BY DWB DATE

RJN GROUP, INC.
 CONSULTING ENGINEERS

PROJECT
Southern DuPage County Regional Trail
101st Street Connector - Waterfall Glen Spur

TITLE
PROPOSED CROSS SECTIONS

DATE JUNE 9, 2005
 PROJECT NO. 11-1900-01
 SHEET