


COUNTY HIGHWAY	FISCAL YEAR	TOTAL SHEETS	SHEET NO.
	2005	30	30
SEC 03-00001-06-BT			DUPAGE COUNTY

CONTRACT NO.: 83805

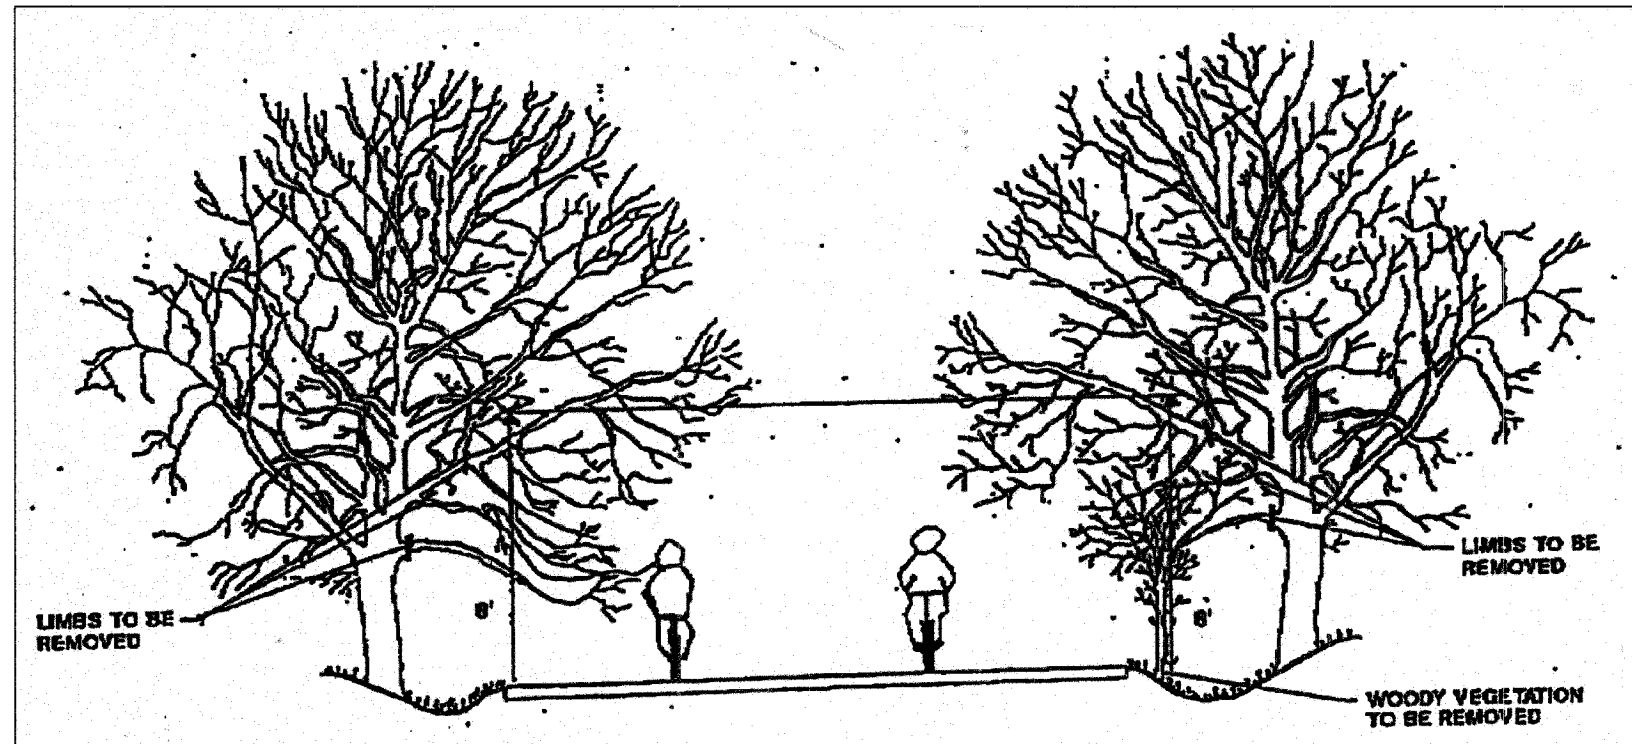

GENERAL NOTES

1. THE NATIONAL ARBORIST ASSOCIATIONS PRUNING STANDARDS FOR SHADE TREES CLASS II - STANDARD PRUNING SPECIFICATIONS SHALL BE FOLLOWED.

6/9/2005 2:49:45 PM c:\n\j\6002\judd\Desfor\190-DL7-AL.dgn

NO.		DATE	BY	REVISION	NO.		DATE	BY	REVISION	SCALE	NOT TO SCALE		R/N GROUP, INC. CONSULTING ENGINEERS	PROJECT Southern DuPage County Regional Trail 101st Street Connector - Waterfall Glen Spur	TITLE PRUNING FOR SAFETY AND EQUIPMENT CLEARANCE	DATE:	JUNE 9, 2005		
DRAWN BY		JMC	DATE	CHECKED BY		MRH	DATE	APPROVED BY		DWB	DATE					PROJECT No.:	II-1900-01		
SHEET:		II-1900-01																	