


CONTRACT NO. 83816			
F.A.U. RTE.	SECTION	COUNTY	TOTAL SHEETS
3573	05-00053-00-RS	DUPAGE	18
STA.	TO STA.		NO.
FED. ROAD DIST. NO. 7	ILLINOIS	FED. AID PROJECT	7

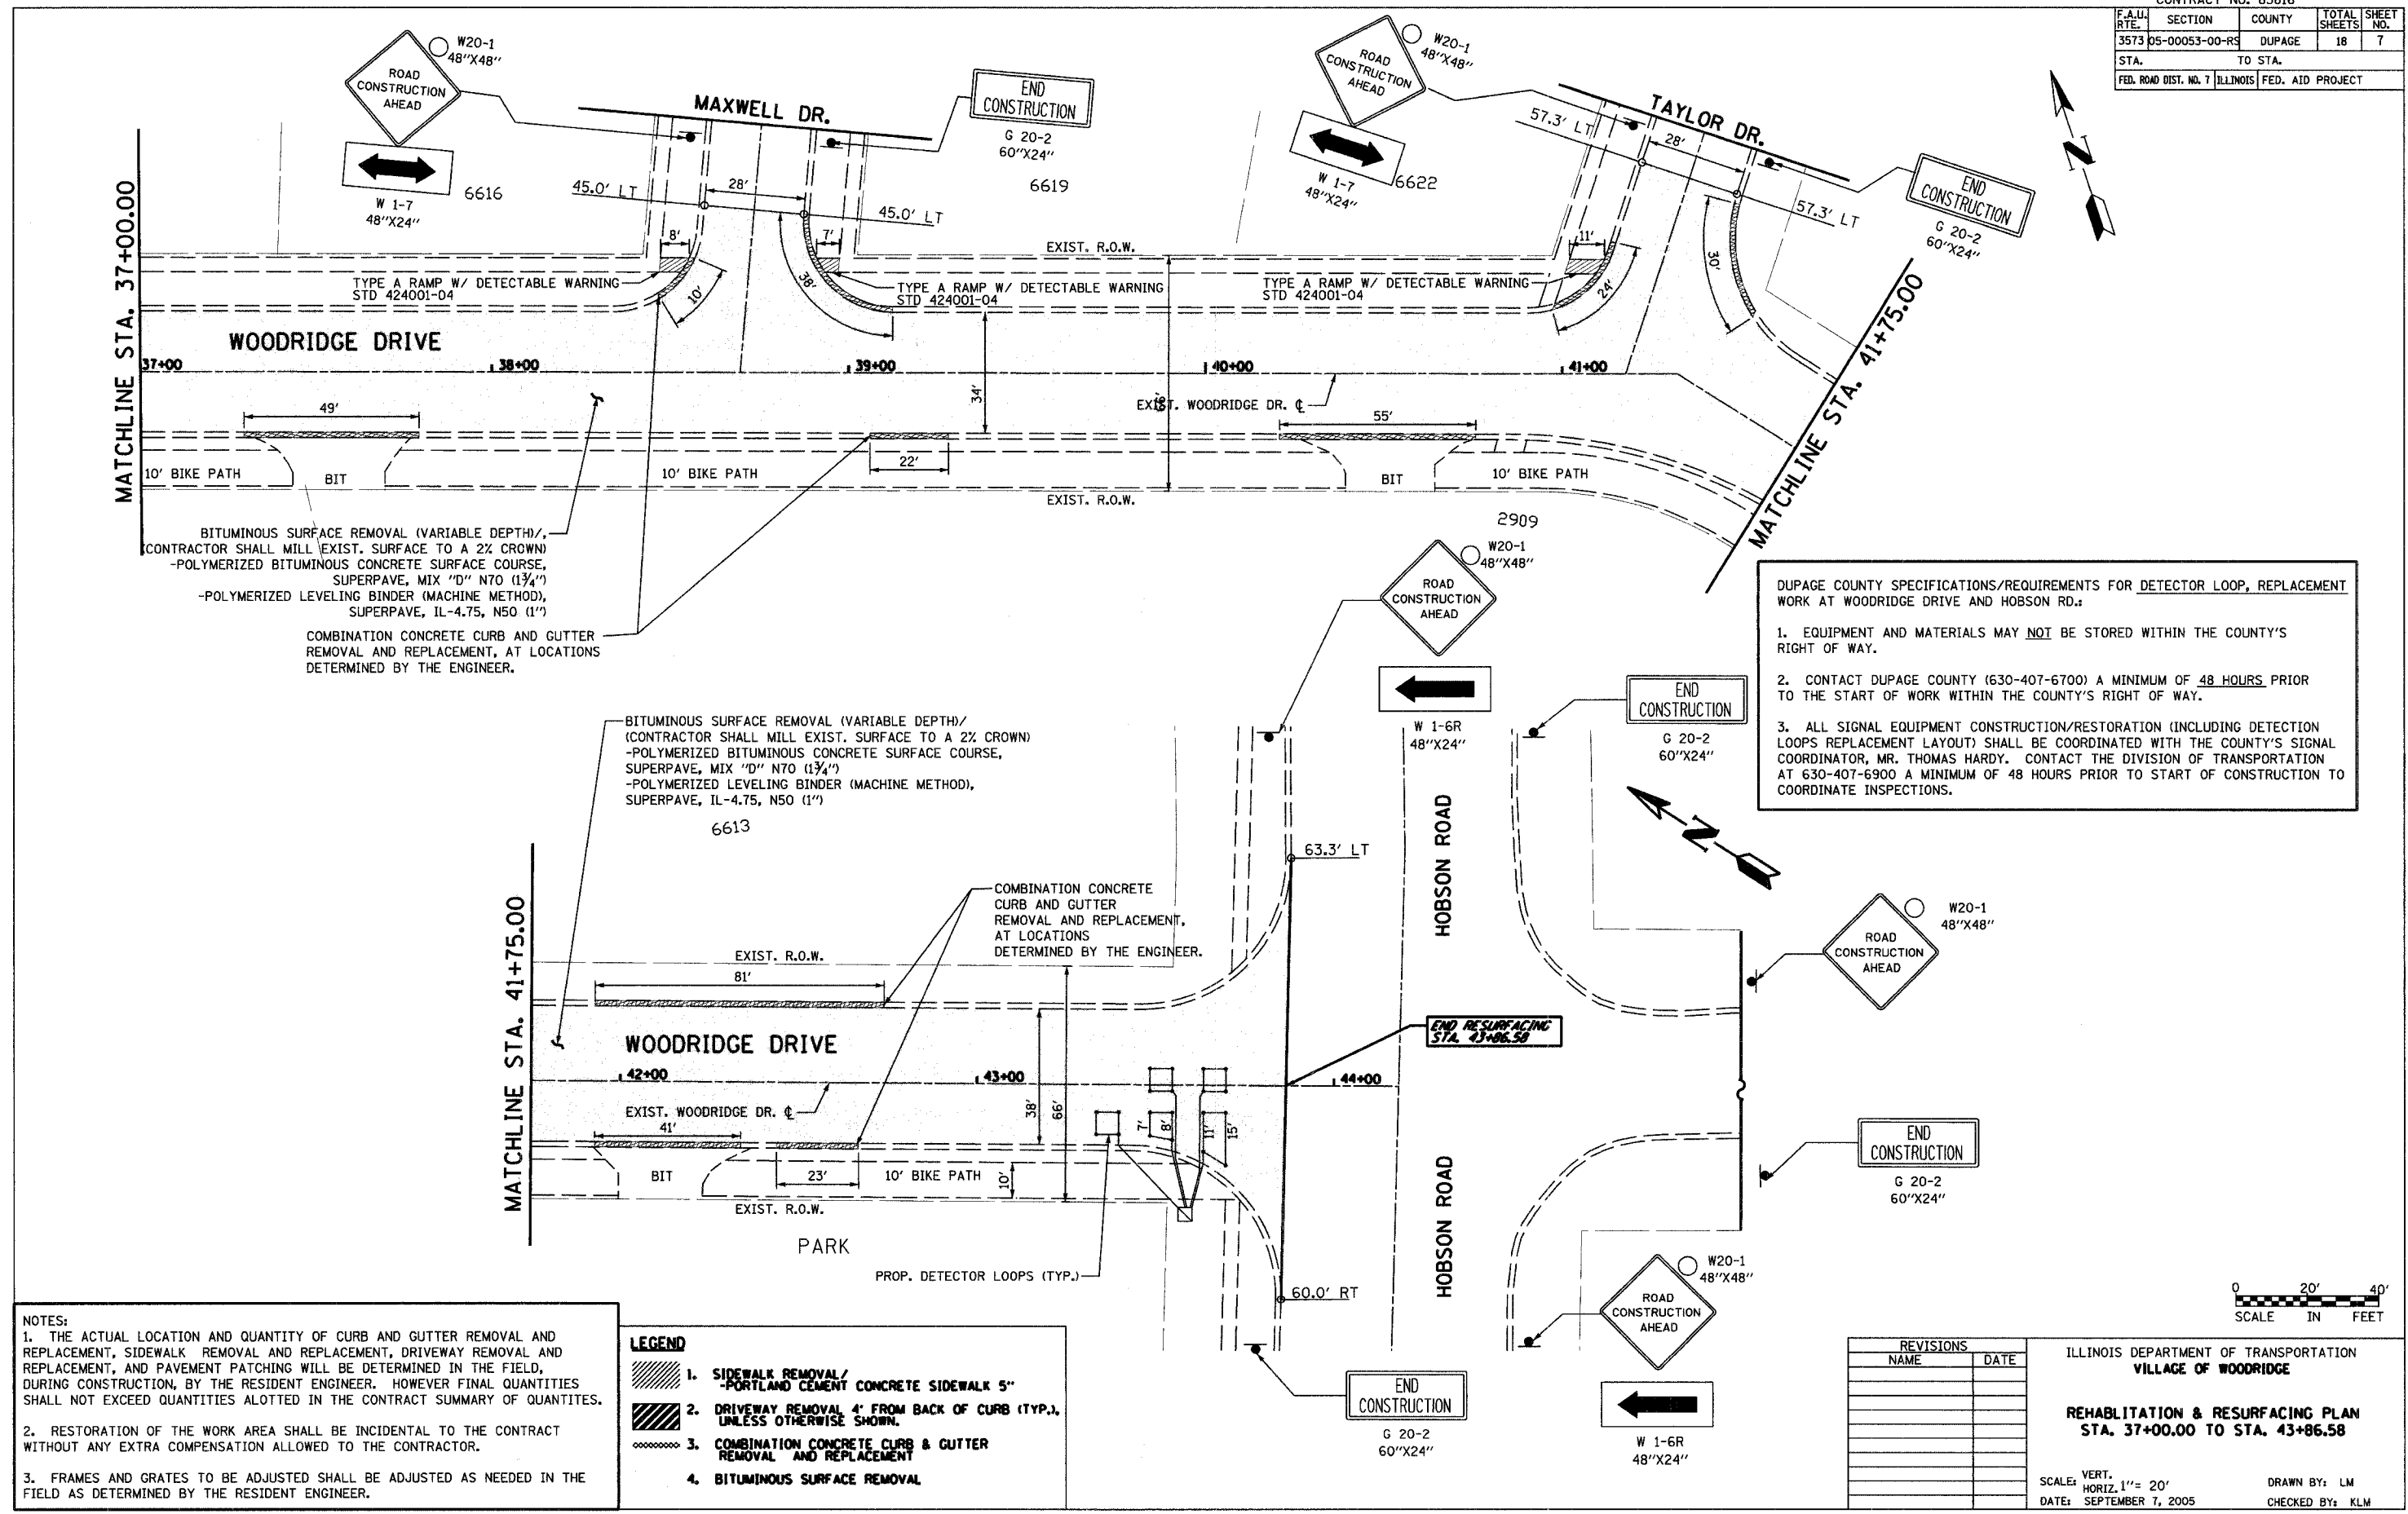

DUPAGE COUNTY SPECIFICATIONS/REQUIREMENTS FOR DETECTOR LOOP, REPLACEMENT WORK AT WOODRIDGE DRIVE AND HOBSON RD.:

- EQUIPMENT AND MATERIALS MAY NOT BE STORED WITHIN THE COUNTY'S RIGHT OF WAY.
- CONTACT DUPAGE COUNTY (630-407-6700) A MINIMUM OF 48 HOURS PRIOR TO THE START OF WORK WITHIN THE COUNTY'S RIGHT OF WAY.
- ALL SIGNAL EQUIPMENT CONSTRUCTION/RESTORATION (INCLUDING DETECTION LOOPS REPLACEMENT LAYOUT) SHALL BE COORDINATED WITH THE COUNTY'S SIGNAL COORDINATOR, MR. THOMAS HARDY. CONTACT THE DIVISION OF TRANSPORTATION AT 630-407-6900 A MINIMUM OF 48 HOURS PRIOR TO START OF CONSTRUCTION TO COORDINATE INSPECTIONS.

NOTES:

- THE ACTUAL LOCATION AND QUANTITY OF CURB AND GUTTER REMOVAL AND REPLACEMENT, SIDEWALK REMOVAL AND REPLACEMENT, DRIVEWAY REMOVAL AND REPLACEMENT, AND PAVEMENT PATCHING WILL BE DETERMINED IN THE FIELD, DURING CONSTRUCTION, BY THE RESIDENT ENGINEER. HOWEVER FINAL QUANTITIES SHALL NOT EXCEED QUANTITIES ALLOTTED IN THE CONTRACT SUMMARY OF QUANTITIES.
- RESTORATION OF THE WORK AREA SHALL BE INCIDENTAL TO THE CONTRACT WITHOUT ANY EXTRA COMPENSATION ALLOWED TO THE CONTRACTOR.
- FRAMES AND GRATES TO BE ADJUSTED SHALL BE ADJUSTED AS NEEDED IN THE FIELD AS DETERMINED BY THE RESIDENT ENGINEER.

LEGEND

	1. SIDEWALK REMOVAL / PORTLAND CEMENT CONCRETE SIDEWALK 5"
	2. DRIVEWAY REMOVAL 4' FROM BACK OF CURB (TYP.), UNLESS OTHERWISE SHOWN.
	3. COMBINATION CONCRETE CURB & GUTTER REMOVAL AND REPLACEMENT
	4. BITUMINOUS SURFACE REMOVAL

REVISIONS

NAME	DATE

ILLINOIS DEPARTMENT OF TRANSPORTATION
VILLAGE OF WOODRIDGE

REHABILITATION & RESURFACING PLAN
 STA. 37+00.00 TO STA. 43+86.58

SCALE: VERT. 1" = 20'
 DATE: SEPTEMBER 7, 2005

DRAWN BY: LM
 CHECKED BY: KLM

DATE = 09/07/05
 FILE NAME = W1818
 PLOT SCALE = 1" = 40'
 USER NAME = KLM