

F.A. RTE.	SECTION	COUNTY	TOTAL SHEETS	SHEET NO.
01-00236-00-BR	COOK	18	1	1

CONTRACT NO. 83817 +1 = 19

STATE OF ILLINOIS
DEPARTMENT OF TRANSPORTATION
DIVISION OF HIGHWAYS

**PROPOSED PLANS FOR FEDERAL AID
HIGHWAY**

HOME AVE PEDESTRIAN BRIDGE RAMP IMPROVEMENTS
AT GARFIELD AND HARRISON STREETS

ROUTE OFF-SYSTEM
SECTION 01-00236-00-BR
PROJECT TE-00D1 (583)
VILLAGE OF OAK PARK
COOK COUNTY
C-91-073-01

FOR INDEX OF SHEETS, SEE SHEET NO. 2



STATE OF ILLINOIS
DEPARTMENT OF TRANSPORTATION
DIVISION OF HIGHWAYS

APPROVED Sept 15 2005
Jamil Bou-Saab
VILLAGE ENGINEER

APPROVED Sept. 19 2005
Chang
BUREAU OF LOCAL
ROADS AND STREETS


APPROVED September 19, 2005
Dina O'Keefe
DEPUTY DIRECTOR OF HIGHWAY, REGION ENGINEER

SIGNATURE: *Jamil Bou-Saab*


DATE SIGNED: 9/14/05

LICENSE EXP. DATE: 11/30/05

PROJECT MANAGER: JAMIL BOU-SAAB P.E.
TEL: 312-467-0123

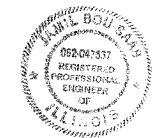


PRINTED BY AUTHORITY OF THE
STATE OF ILLINOIS

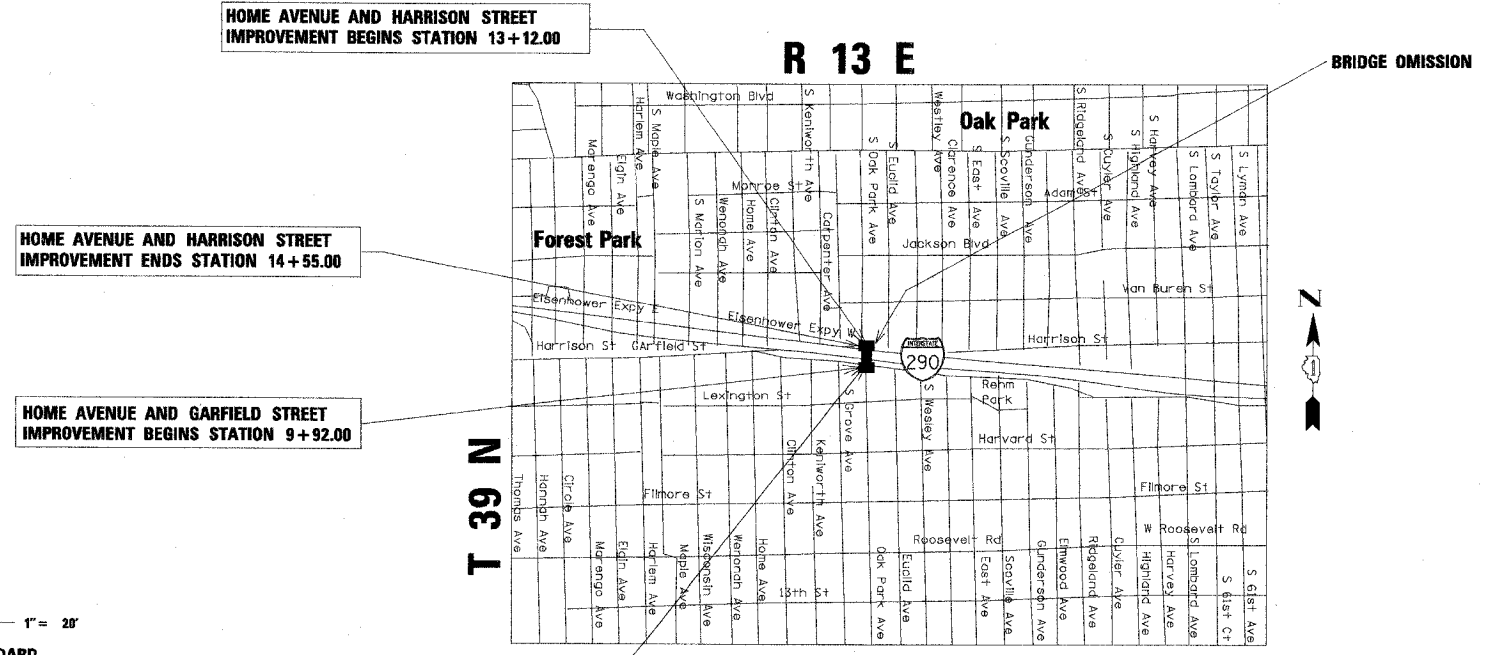

LOCATION MAP
PROJECT LENGTH 310.54 FT.
(NOT TO SCALE)

VILLAGE OF OAK PARK
123 Madison Street
Oak Park, Illinois 60302

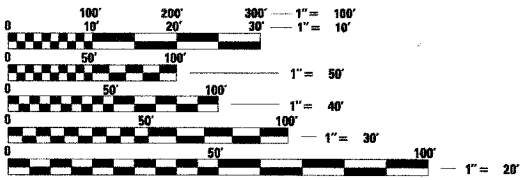

FULL SIZE PLANS HAVE BEEN PREPARED USING STANDARD
ENGINEERING SCALES. REDUCED SIZED PLANS WILL NOT
CONFORM TO STANDARD SCALES. IN MAKING MEASUREMENTS
ON REDUCED PLANS, THE ABOVE SCALES MAY BE USED.

J.U.L.I.E.
JOINT UTILITY LOCATION INFORMATION FOR EXCAVATION
1-800-892-0123

CONTRACT NO. 83817

TERRA ENGINEERING LTD (312) 467-0123

FEDERAL AID DESIGN ENGINEER: JESSICA MILLER (1-847-705-4487)